



1. SITE BLOCK PLAN 1:500

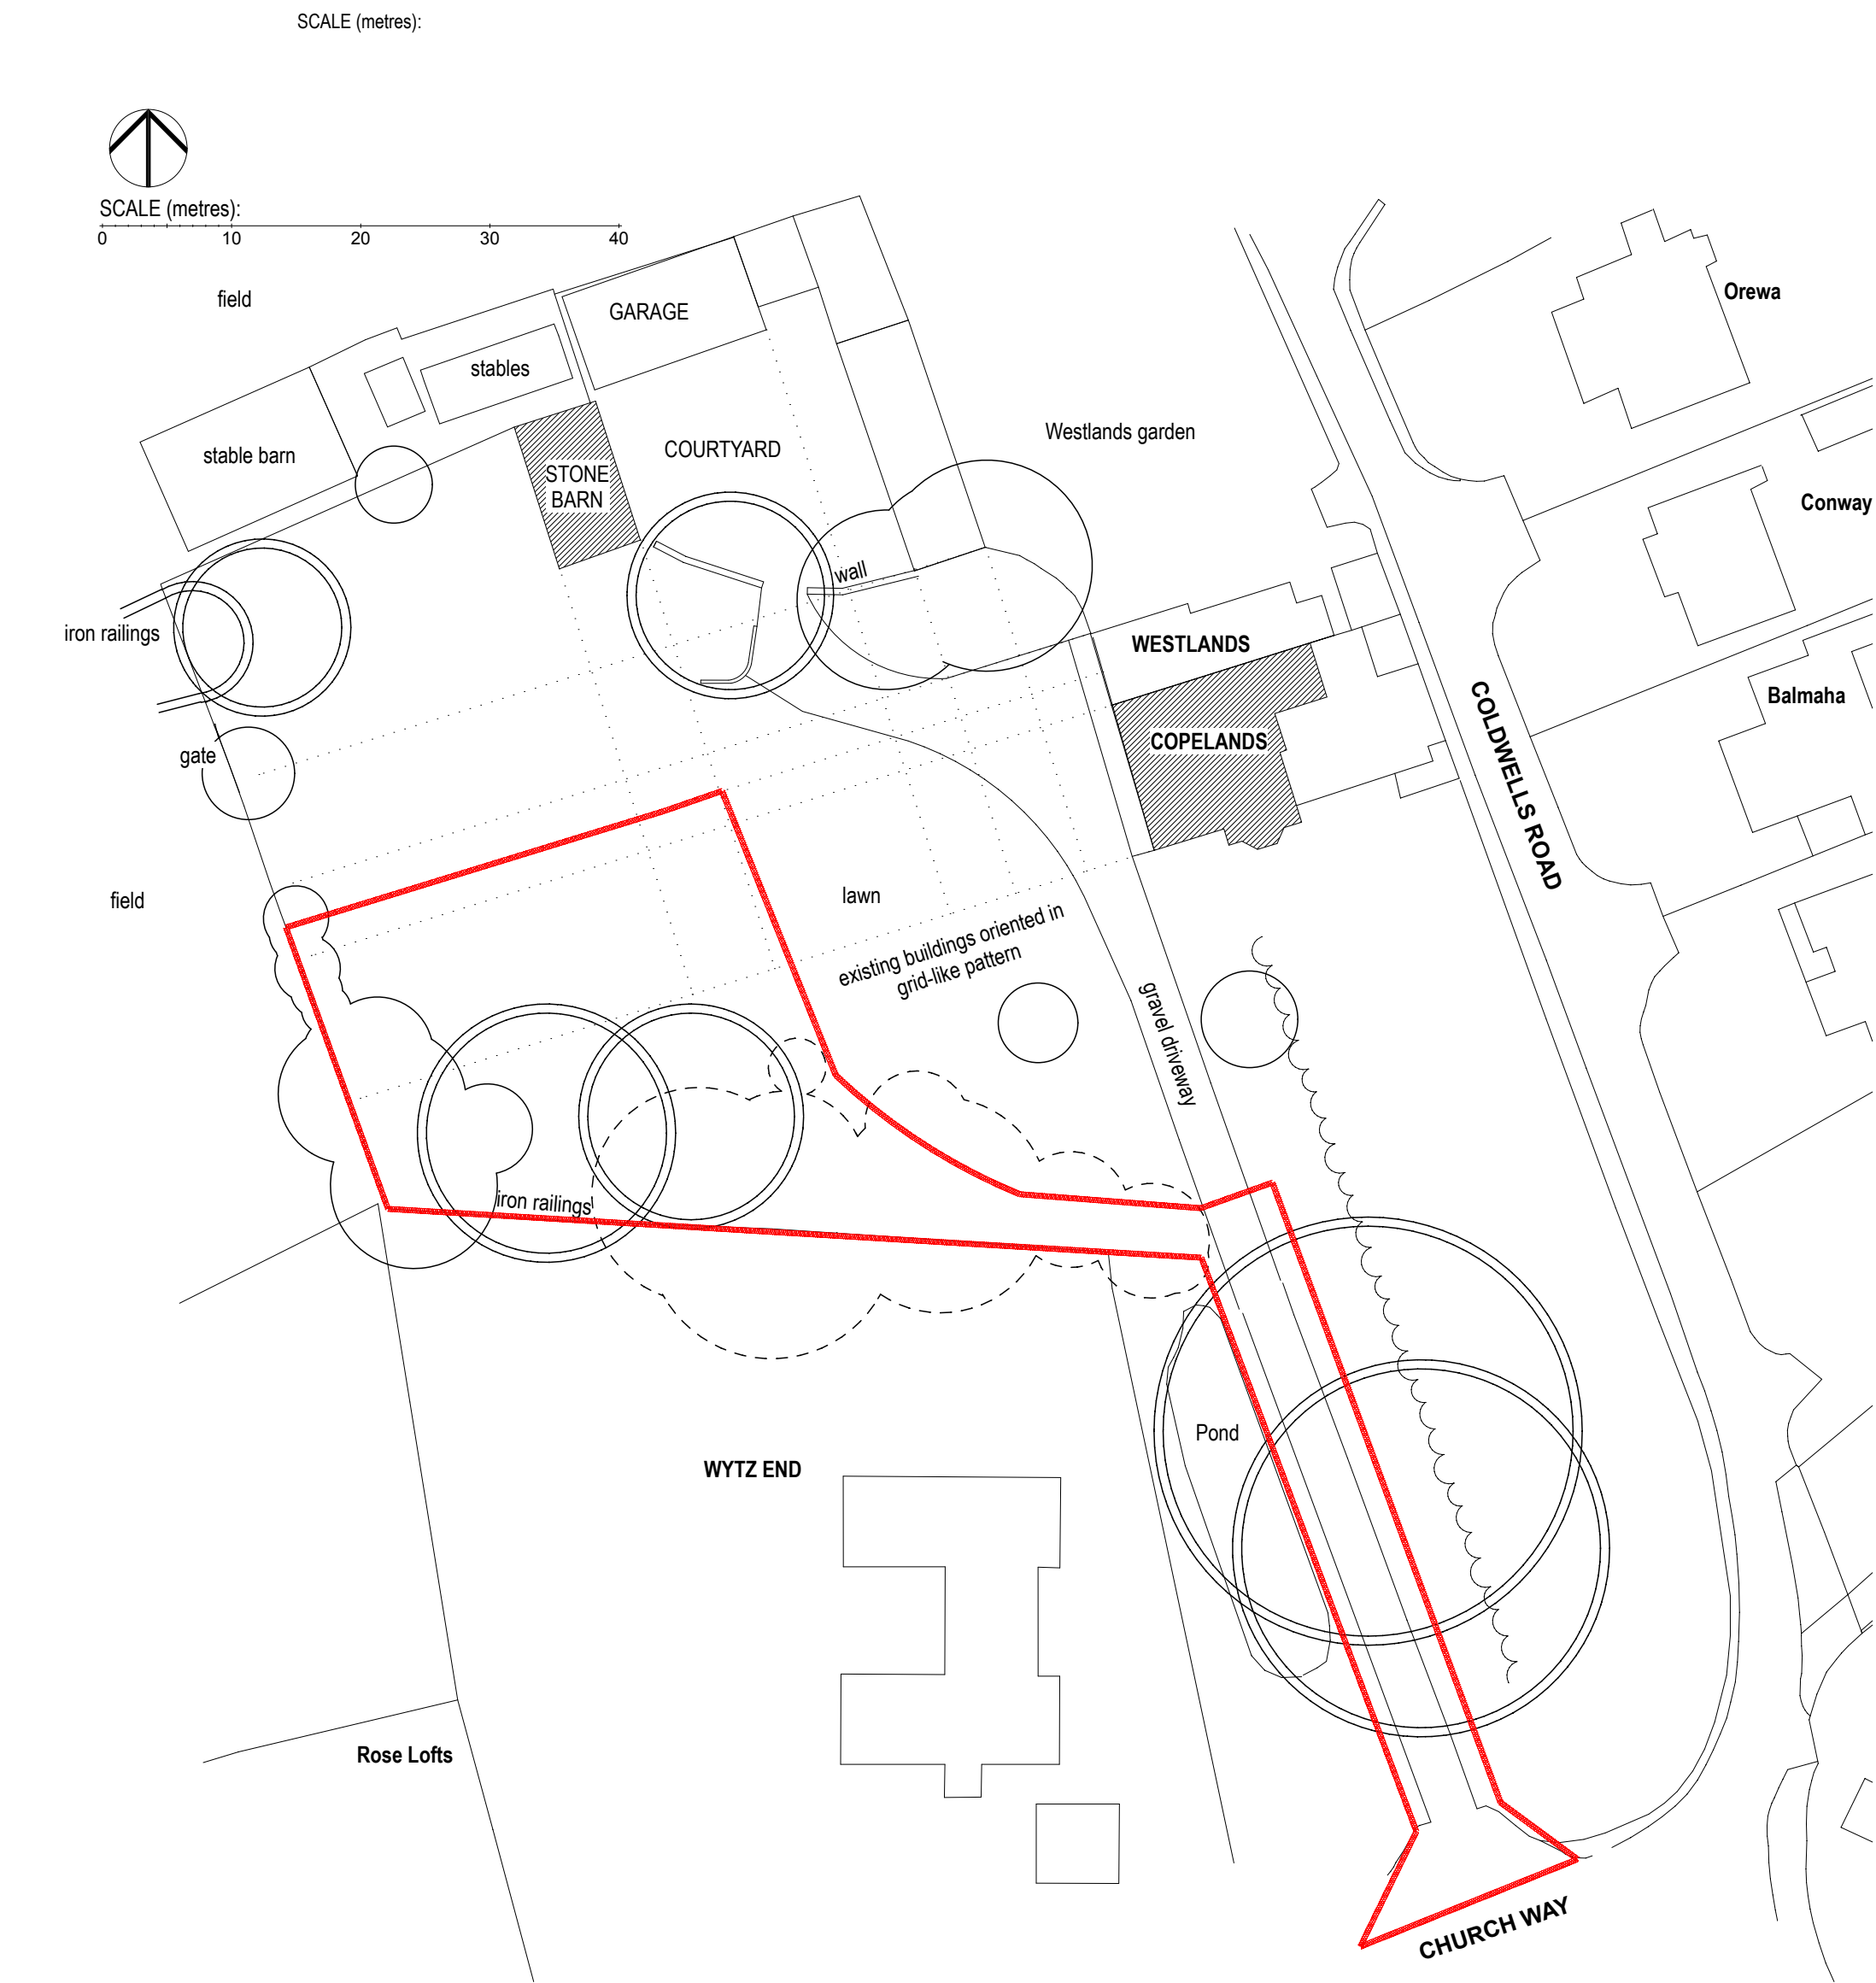

2. SITE LOCATION PLAN 1:1250

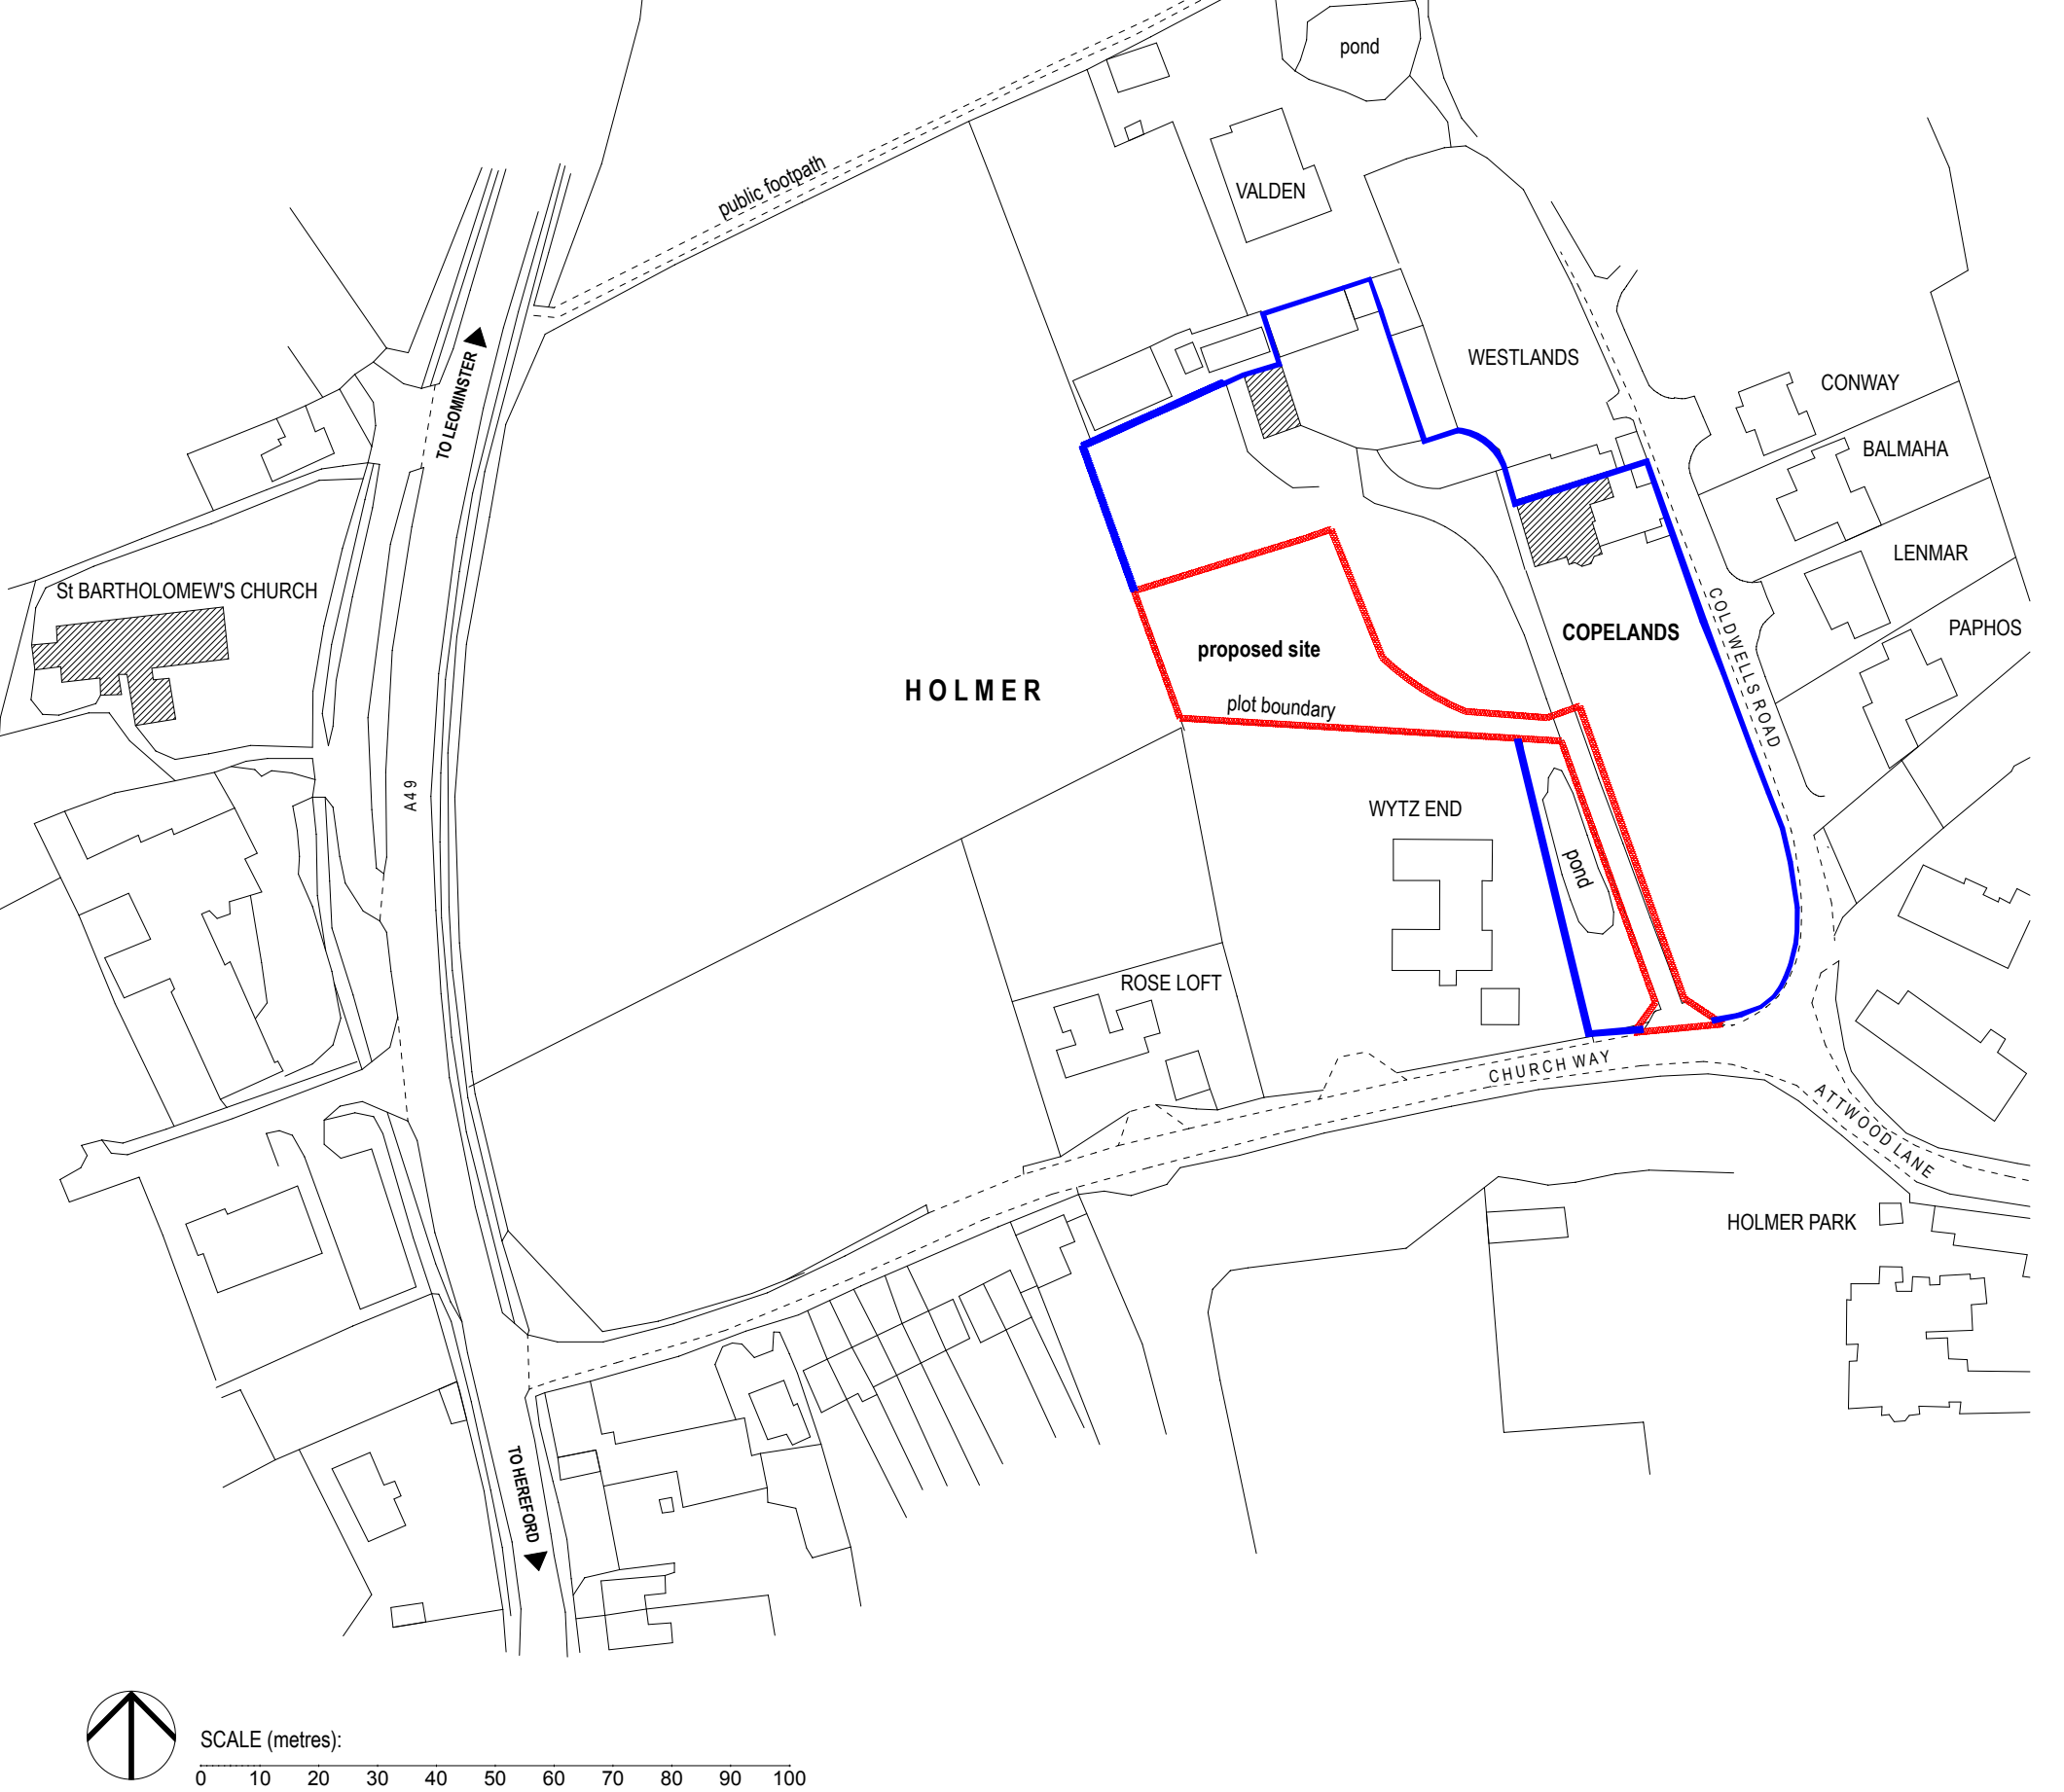

PROPOSED DWELLING, PLOT 2
COPELANDS, CHURCH WAY, HOLMER,
HEREFORD, HR1 1LL

MR AND MRS M MOHAN

EXISTING BLOCK AND SITE PLANS

1:500 1:1250 @ A2 JUNE.18 17/845.15

OKX
ARCHITECTURE

Colin Goldsworthy MCIAT
Lorraine Whistance MCIAT

Member of the Chartered Institute of Architectural Technologists

85 St Owen Street Hereford HR1 2JW
Phone 01432 278100
email enquiries@okxarchitecture.co.uk