

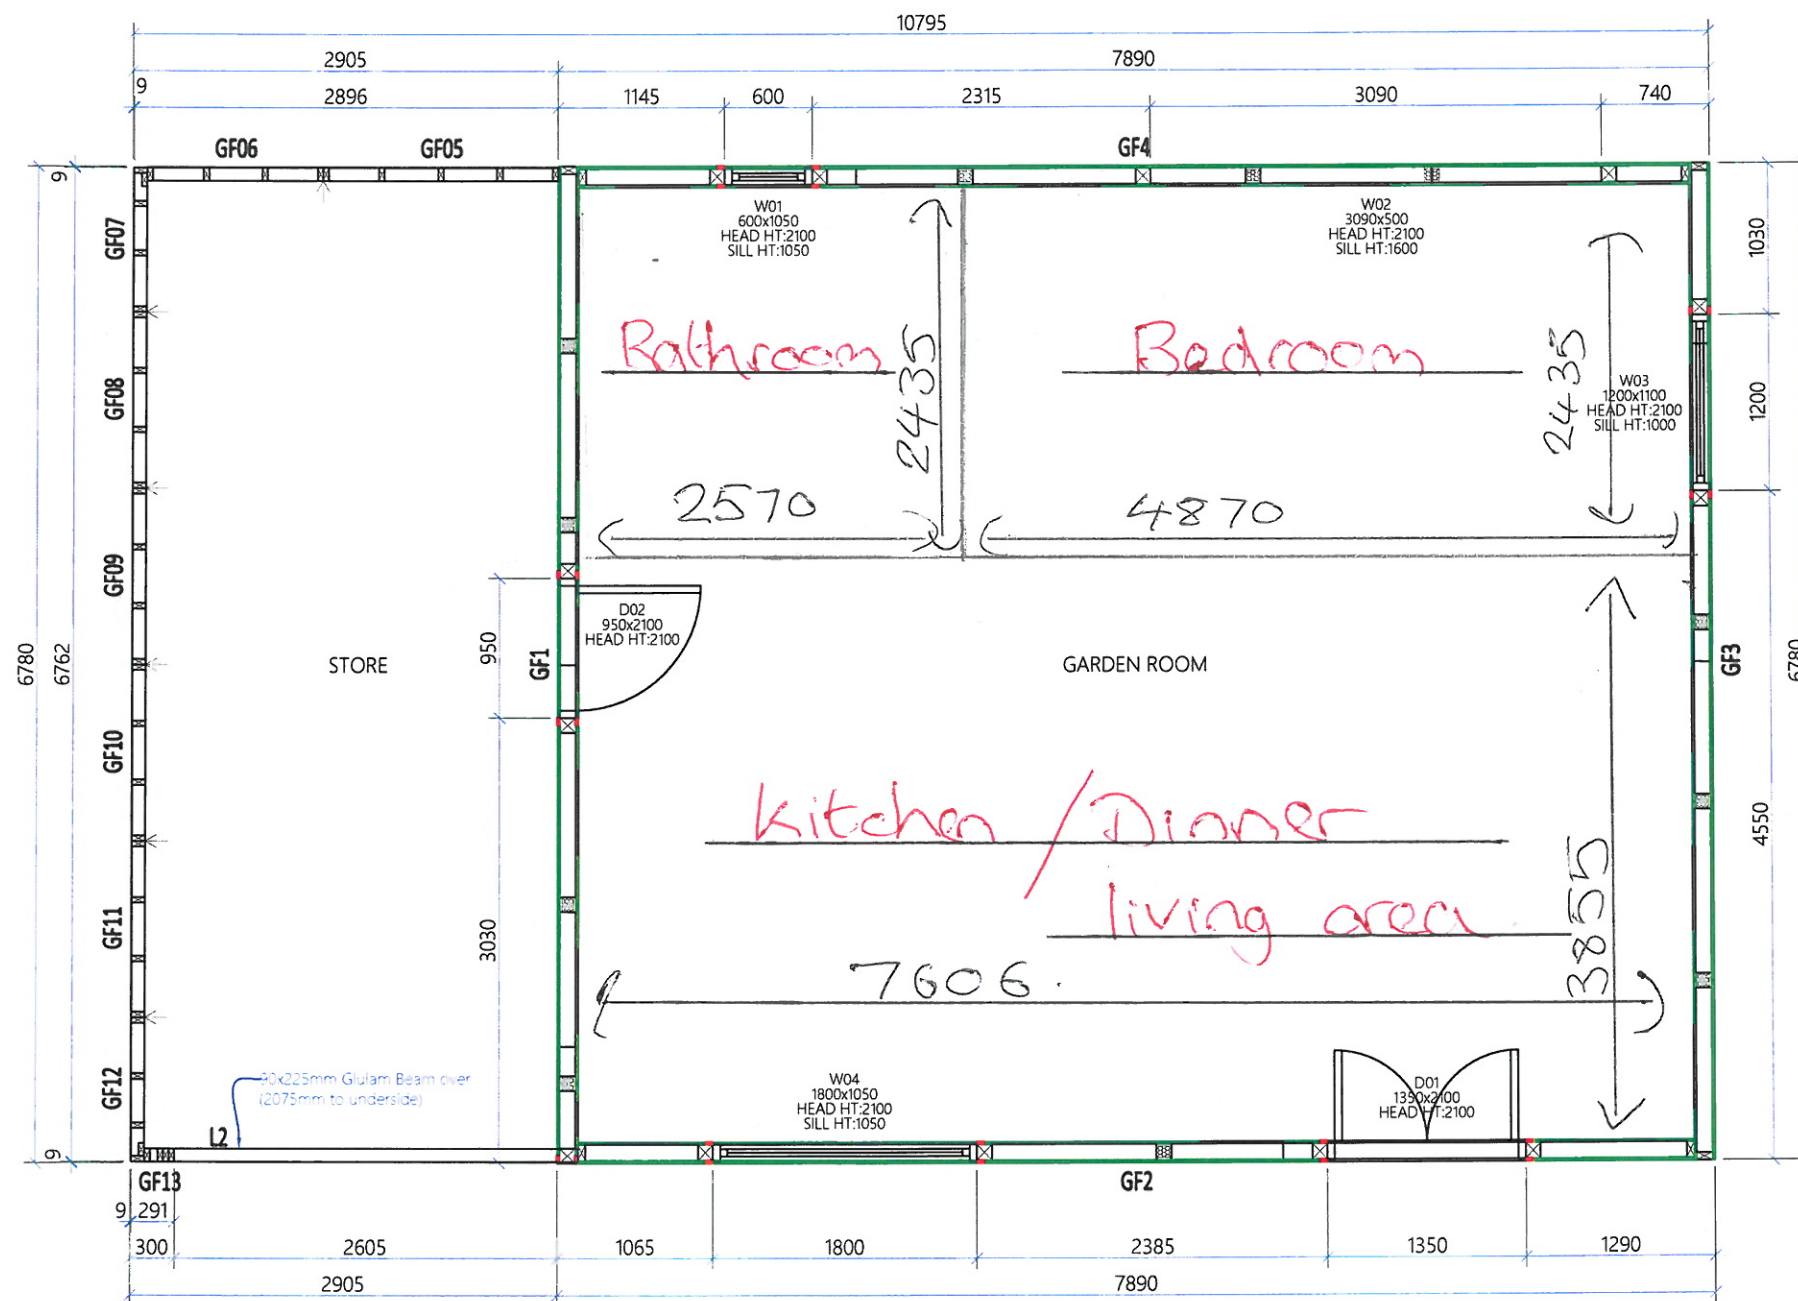


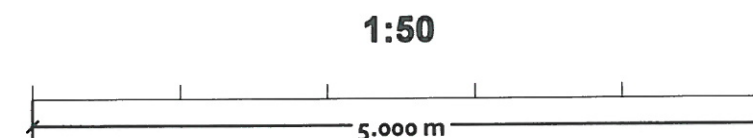

STRUCTURAL DOOR OPENING SCHEDULE				
TAG	SIZE		LEVELS	
	Width	Height	Threshold	Head
D01	1350	2100	0	2100
D02	950	2100	0	2100

STRUCTURAL WINDOW OPENING SCHEDULE				
TAG	SIZE		LEVELS	
	Width	Height	Sill	Head
W01	600	1050	1050	2100
W02	3090	500	1600	2100
W03	1200	1100	1000	2100
W04	1800	1050	1050	2100

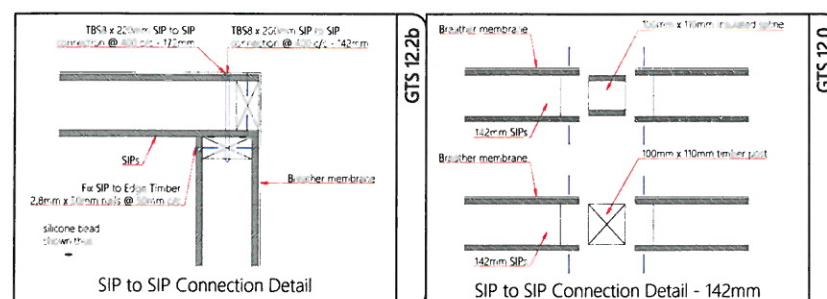

PROJECT MANAGER:		01432 --		CONTACTS
DESIGNER:		01432 --		
 HOLMER ROAD, HEREFORD, HR4 9BP tel: 01432 842 999 fax: 01432 265650				DRAWING STATUS
CONSTRUCTION				
TITLE:		GF Panel Layout		TITLE
DRAWING NO.:		Mark001_101		
CLIENT:		Mark Hyde		
SITE:		Garden Room		
SCALE @ A3:		1:50		
DATE:		16-Jul-19		
DRAWN BY:		--		
WWW.GLOSFORDSIPS.CO.UK				