

344500


345000

345500

Garway Hill Woods

Map 1 - Location, 1: 5,000

HEREFORDSHIRE COUNCIL
PLANNING SERVICES
DEVELOPMENT CONTROL
4 - NOV 2016
To: _____
Ack'd: _____
File: _____

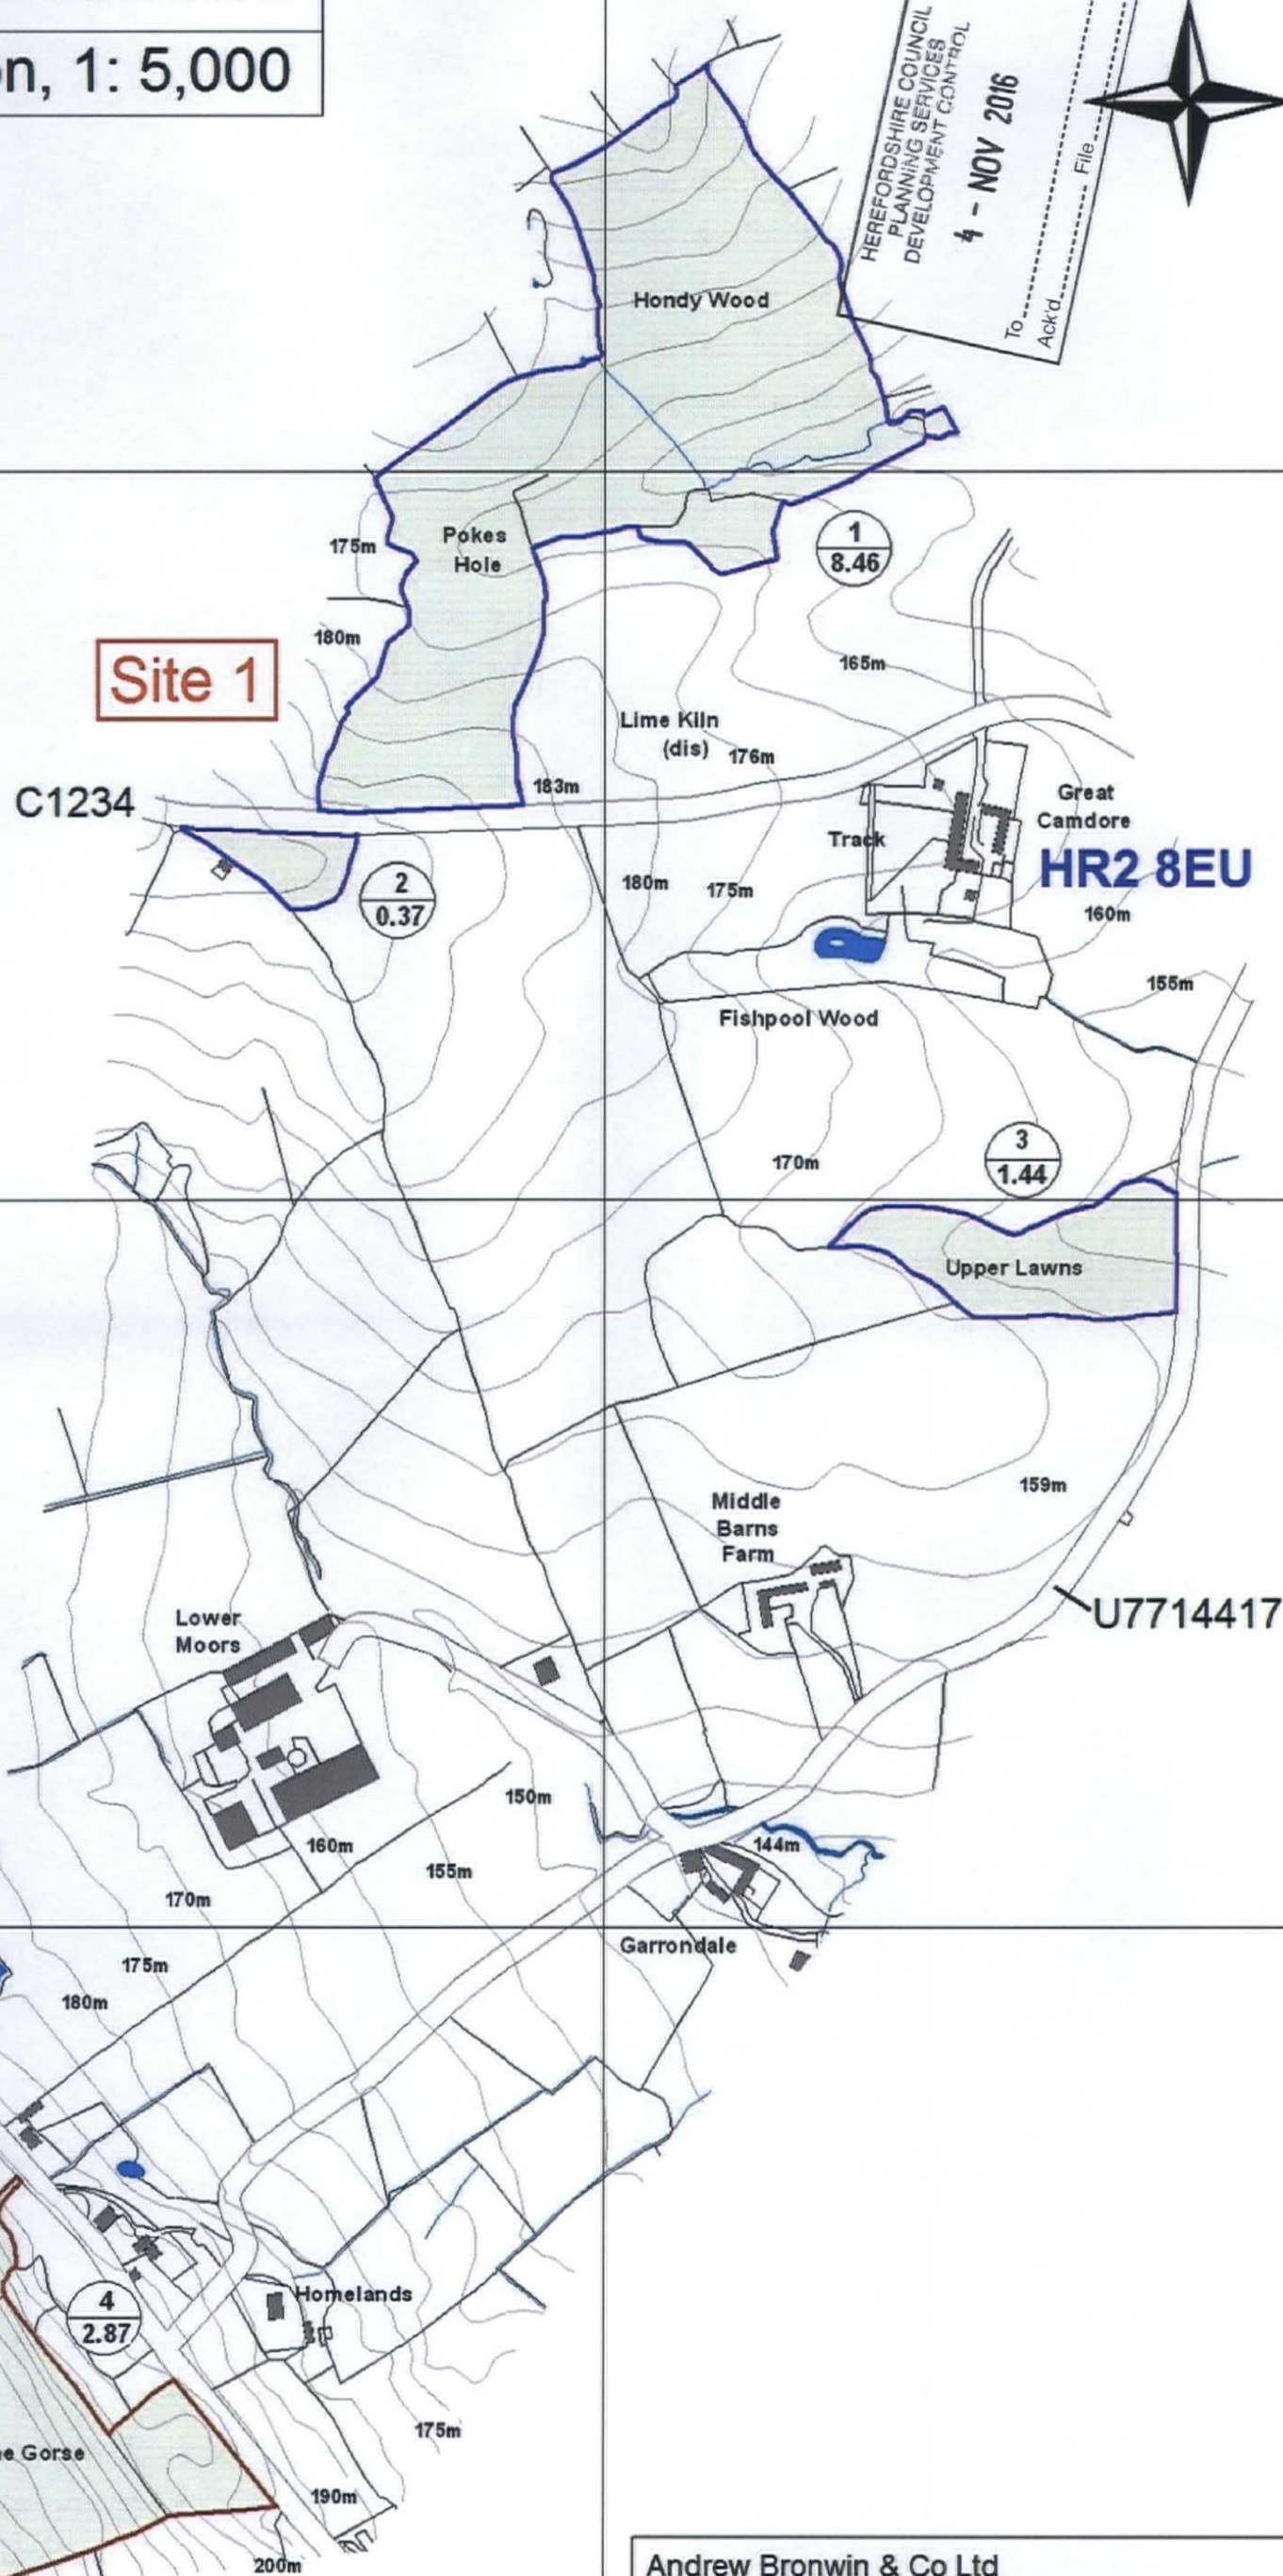

Andrew Bronwin & Co Ltd
Brynlllys, 11 High St, Llandrindod Wells, Powys, LD1 6AB
Tel. 01597 825900 Mobile 07976 587343
Email: andrew@bronwin.co.uk Website: www.bronwin.co.uk

344500

345000

345500

227000

226500

226000

225500