


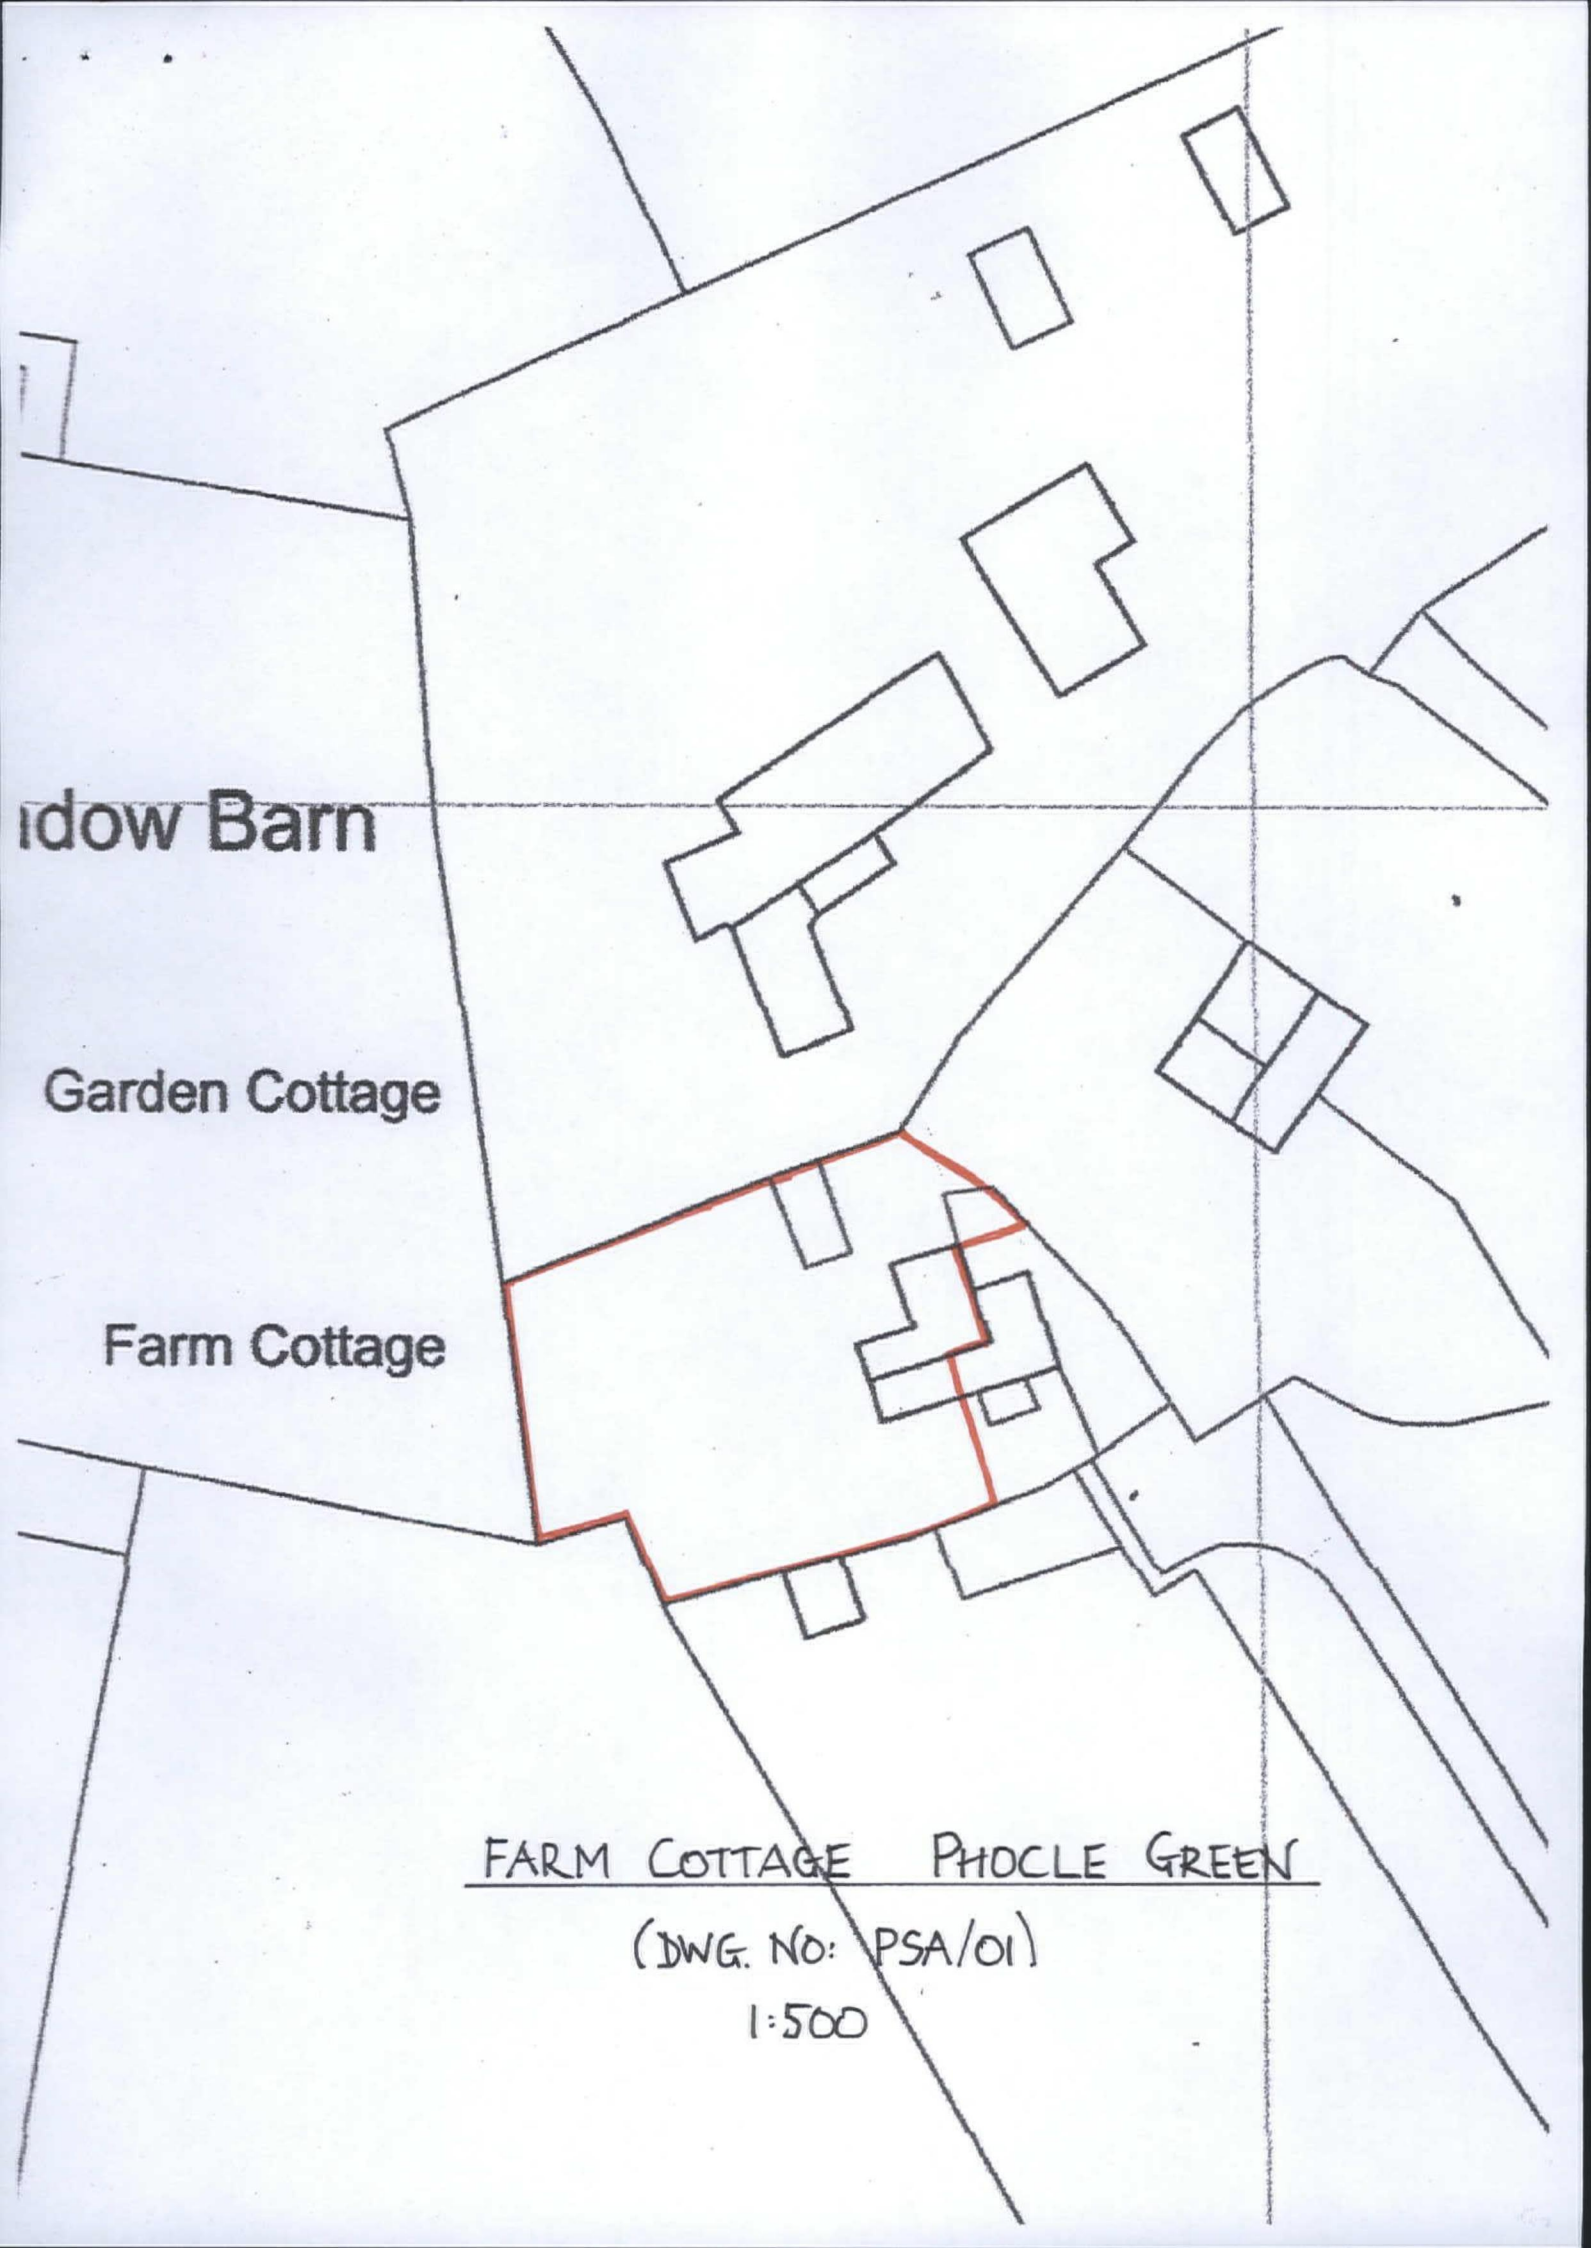

Widow Barn

Garden Cottage

Farm Cottage

FARM COTTAGE PHOCLE GREEN

(DWG. NO: PSA/01)

1:500