


NW 071 2722 / F 1

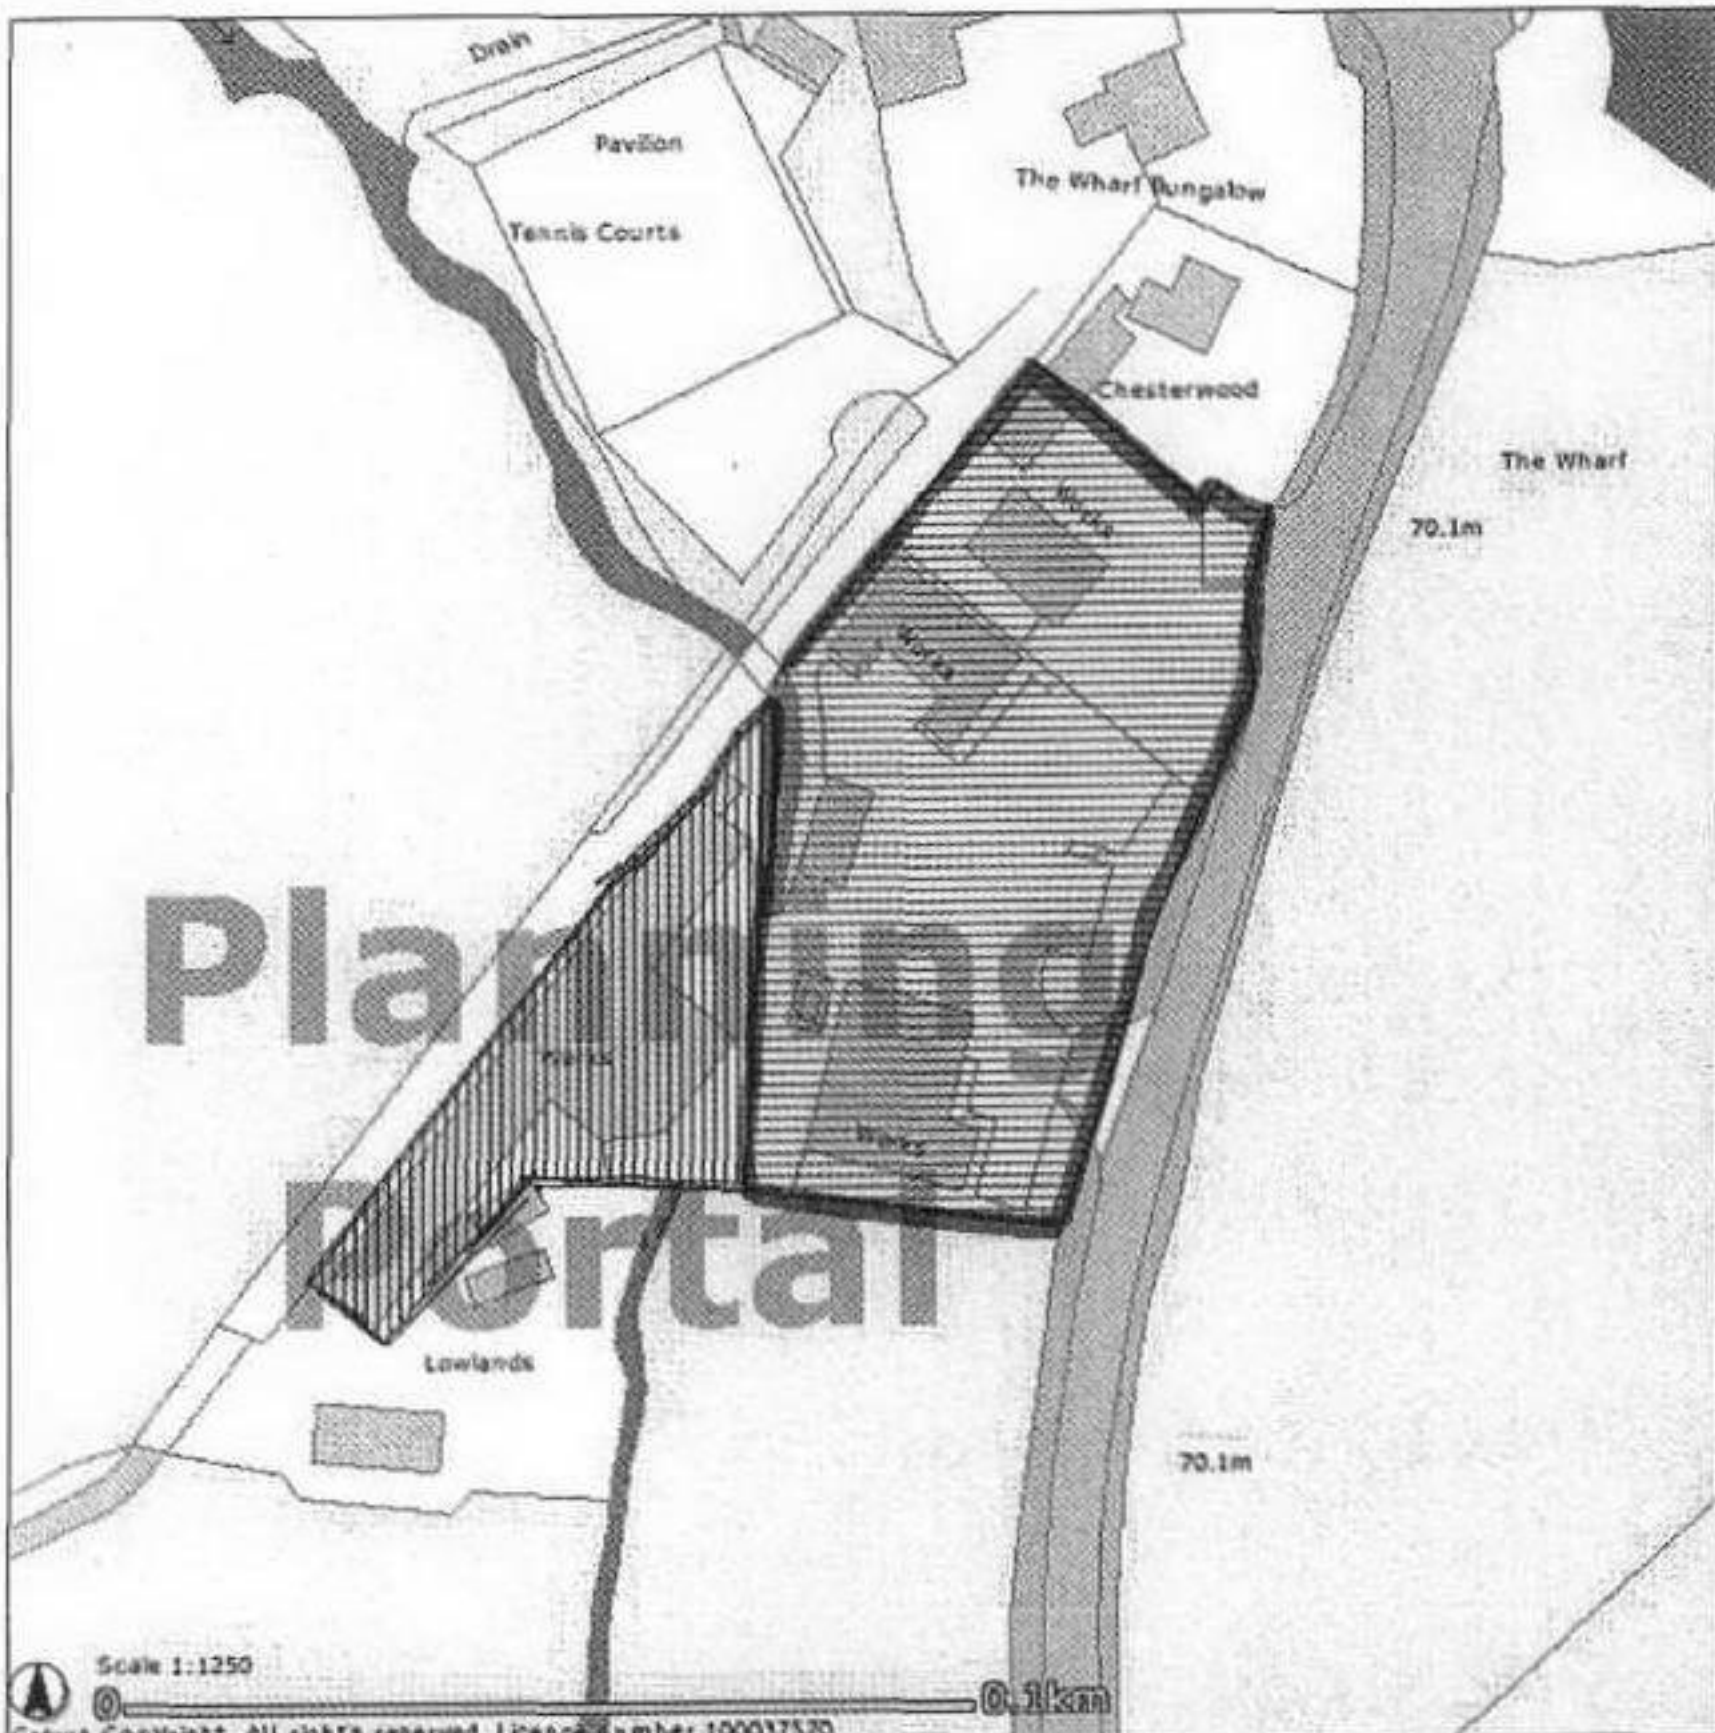

Site Location Plan



Scale 1:1250
Crown Copyright. All rights reserved. Licence Number 100037570

