


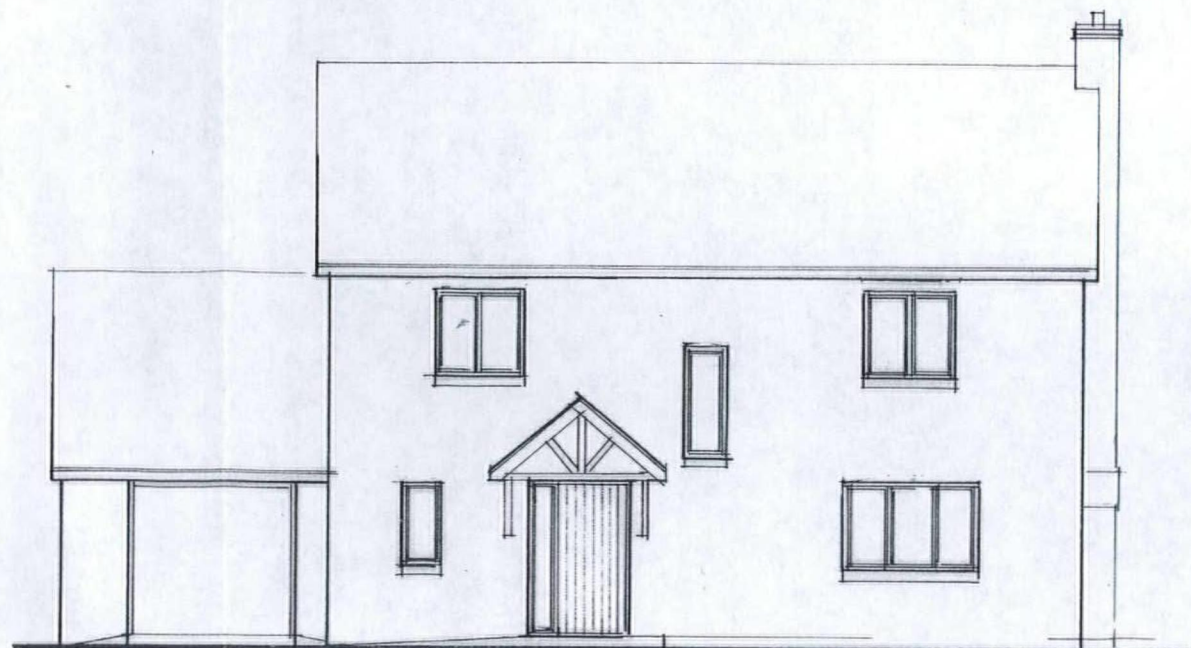

South West




North East


HEREFORDSHIRE COUNCIL
PLANNING SERVICES
DEVELOPMENT CONTROL

15 MAR 2019

To: _____
Ack'd: _____ File: _____

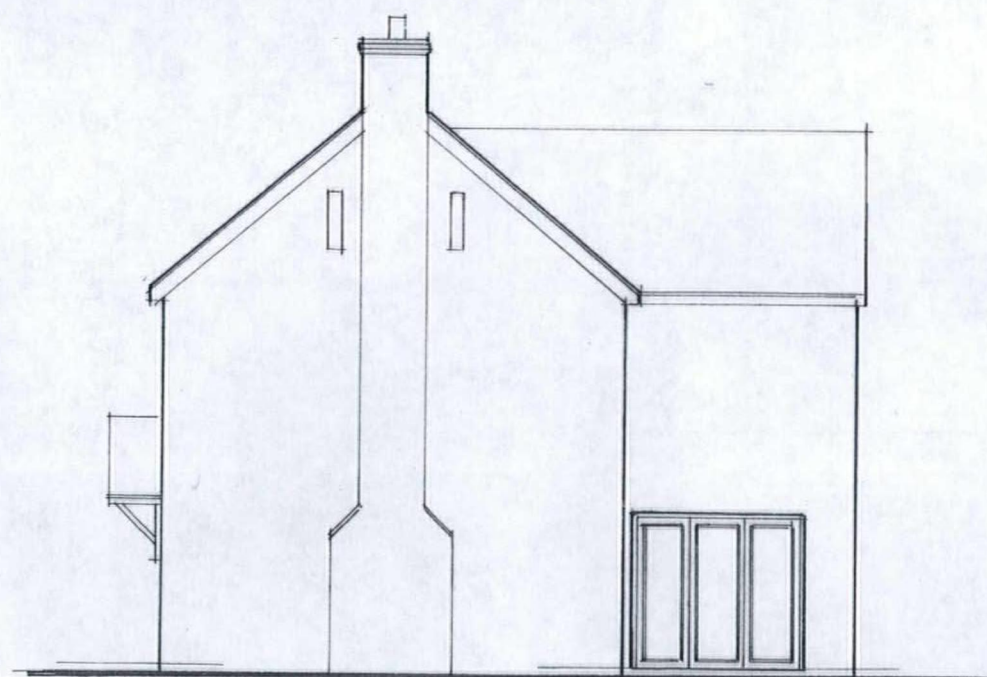

North West

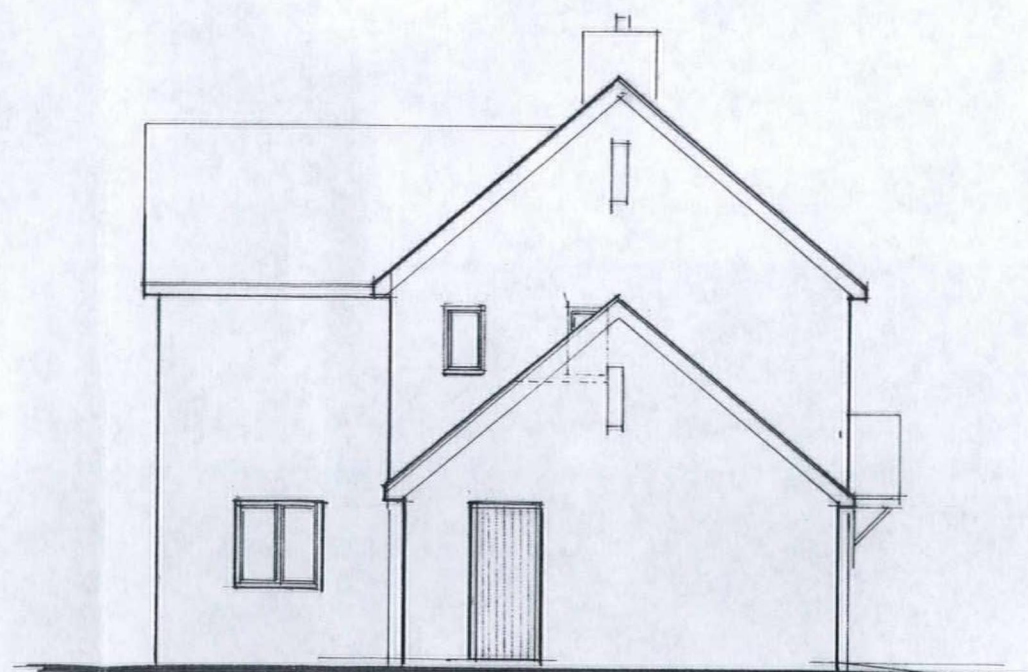

South East

Nick La Barre Ltd.
CHARTERED ARCHITECT

Easters Court, Leominster, Herefordshire HR6 0DE
Telephone: 01568 619 740
Email: info@nlbarre.co.uk

PROJECT:
PROPOSED REVISED
DESIGN PROPOSAL

LOCATION:
LAND ADJACENT TO
Stoneleigh
MORDIF ORD

DRAWING:
PROPOSED
ELEVATIONS

SCALE: 1:100 at A3

DATE: MARCH 2019

DRAWING NUMBER: 191179-4

REVISION:

Do not scale - use only figure dimensions
© Copyright Reserved

RIBA

