


Location Plan (1:1250)

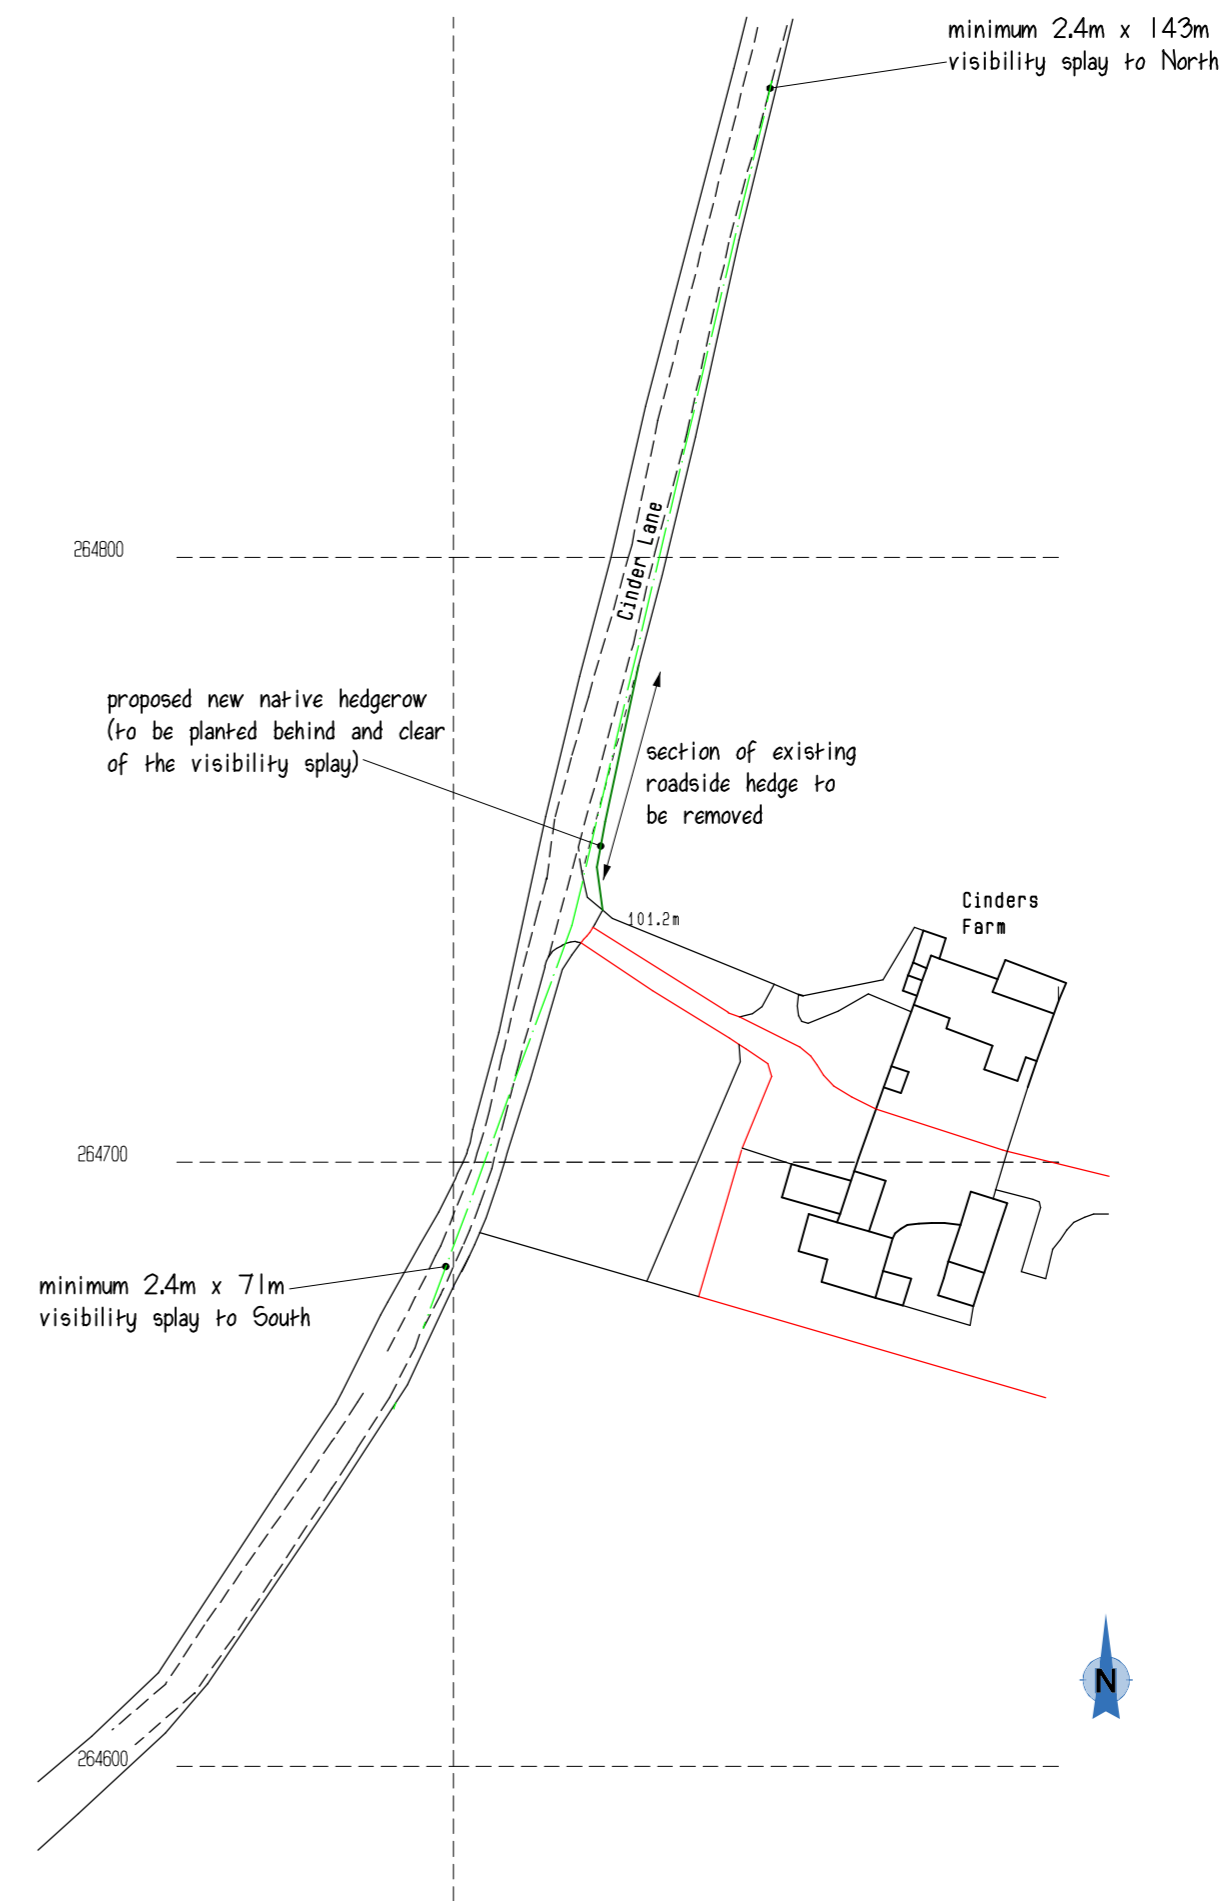

Visibility Splays (1:1250)

NOTES:  
All dimensions must be checked on site.  
Nigel J Teale are not responsible for any work commenced by the Client/Contractor prior to the issue of statutory approvals.

<b>Nigel J Teale</b> Planning and Architectural Design  Acorn Business Centre Office 10, Roberts End, Hanley Swan WR8 0DN Tel 07787 538805 	July 2019	
	Scale 1:1250 (A2)	
Location Plan and Visibility Splay  Cinders Farm, Cinder Lane, St Michaels, Tenbury Wells	Drawing No.  4212LP-01	Version  Rev01 May 2020