
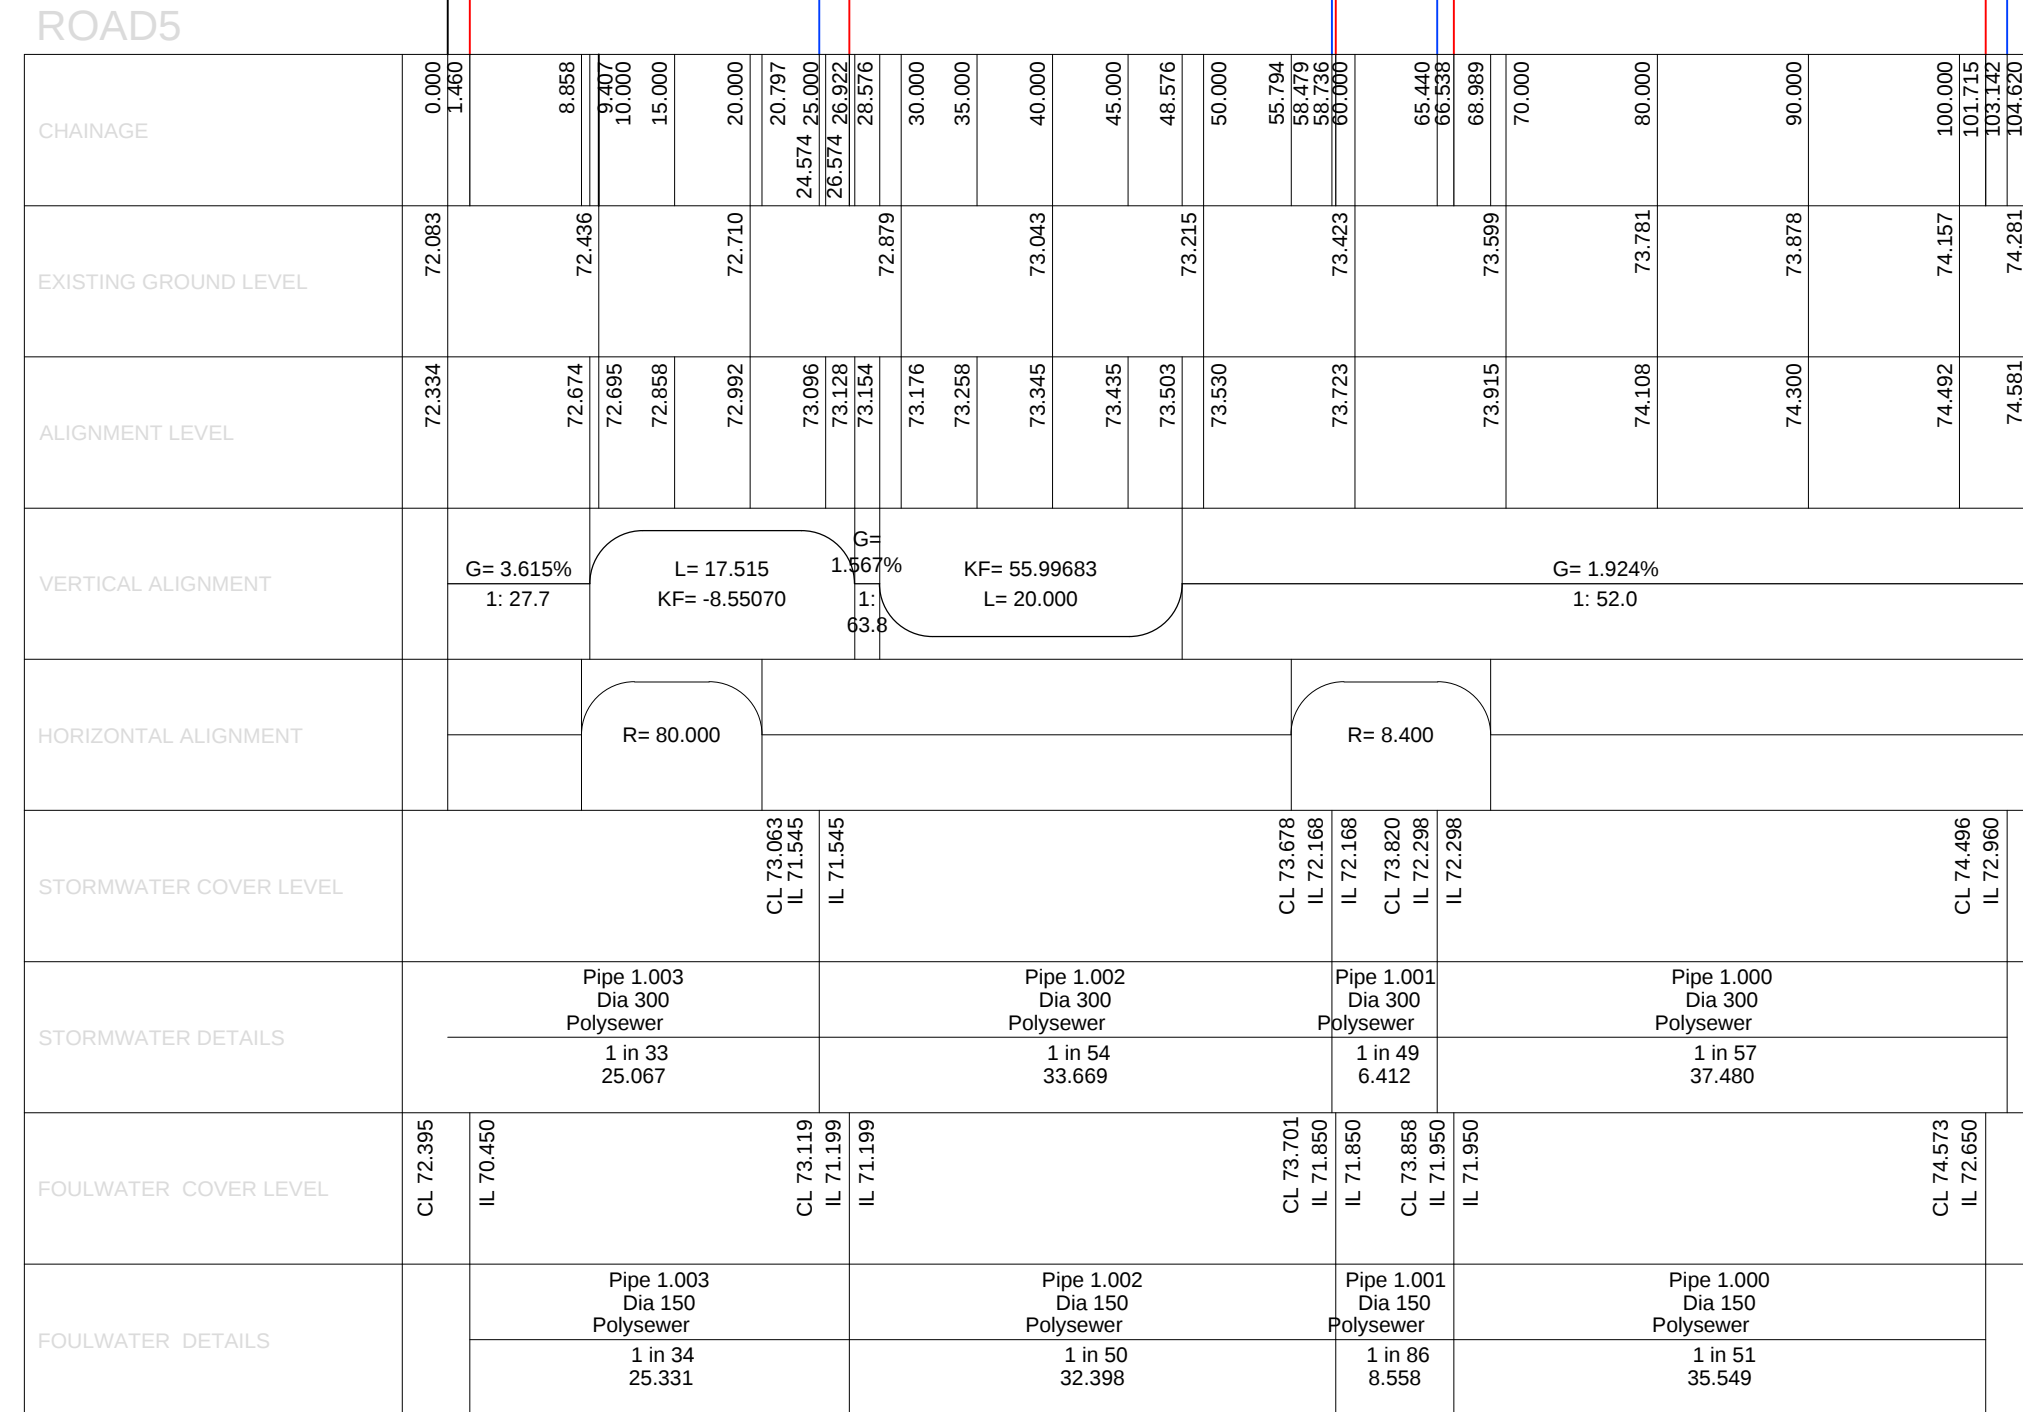
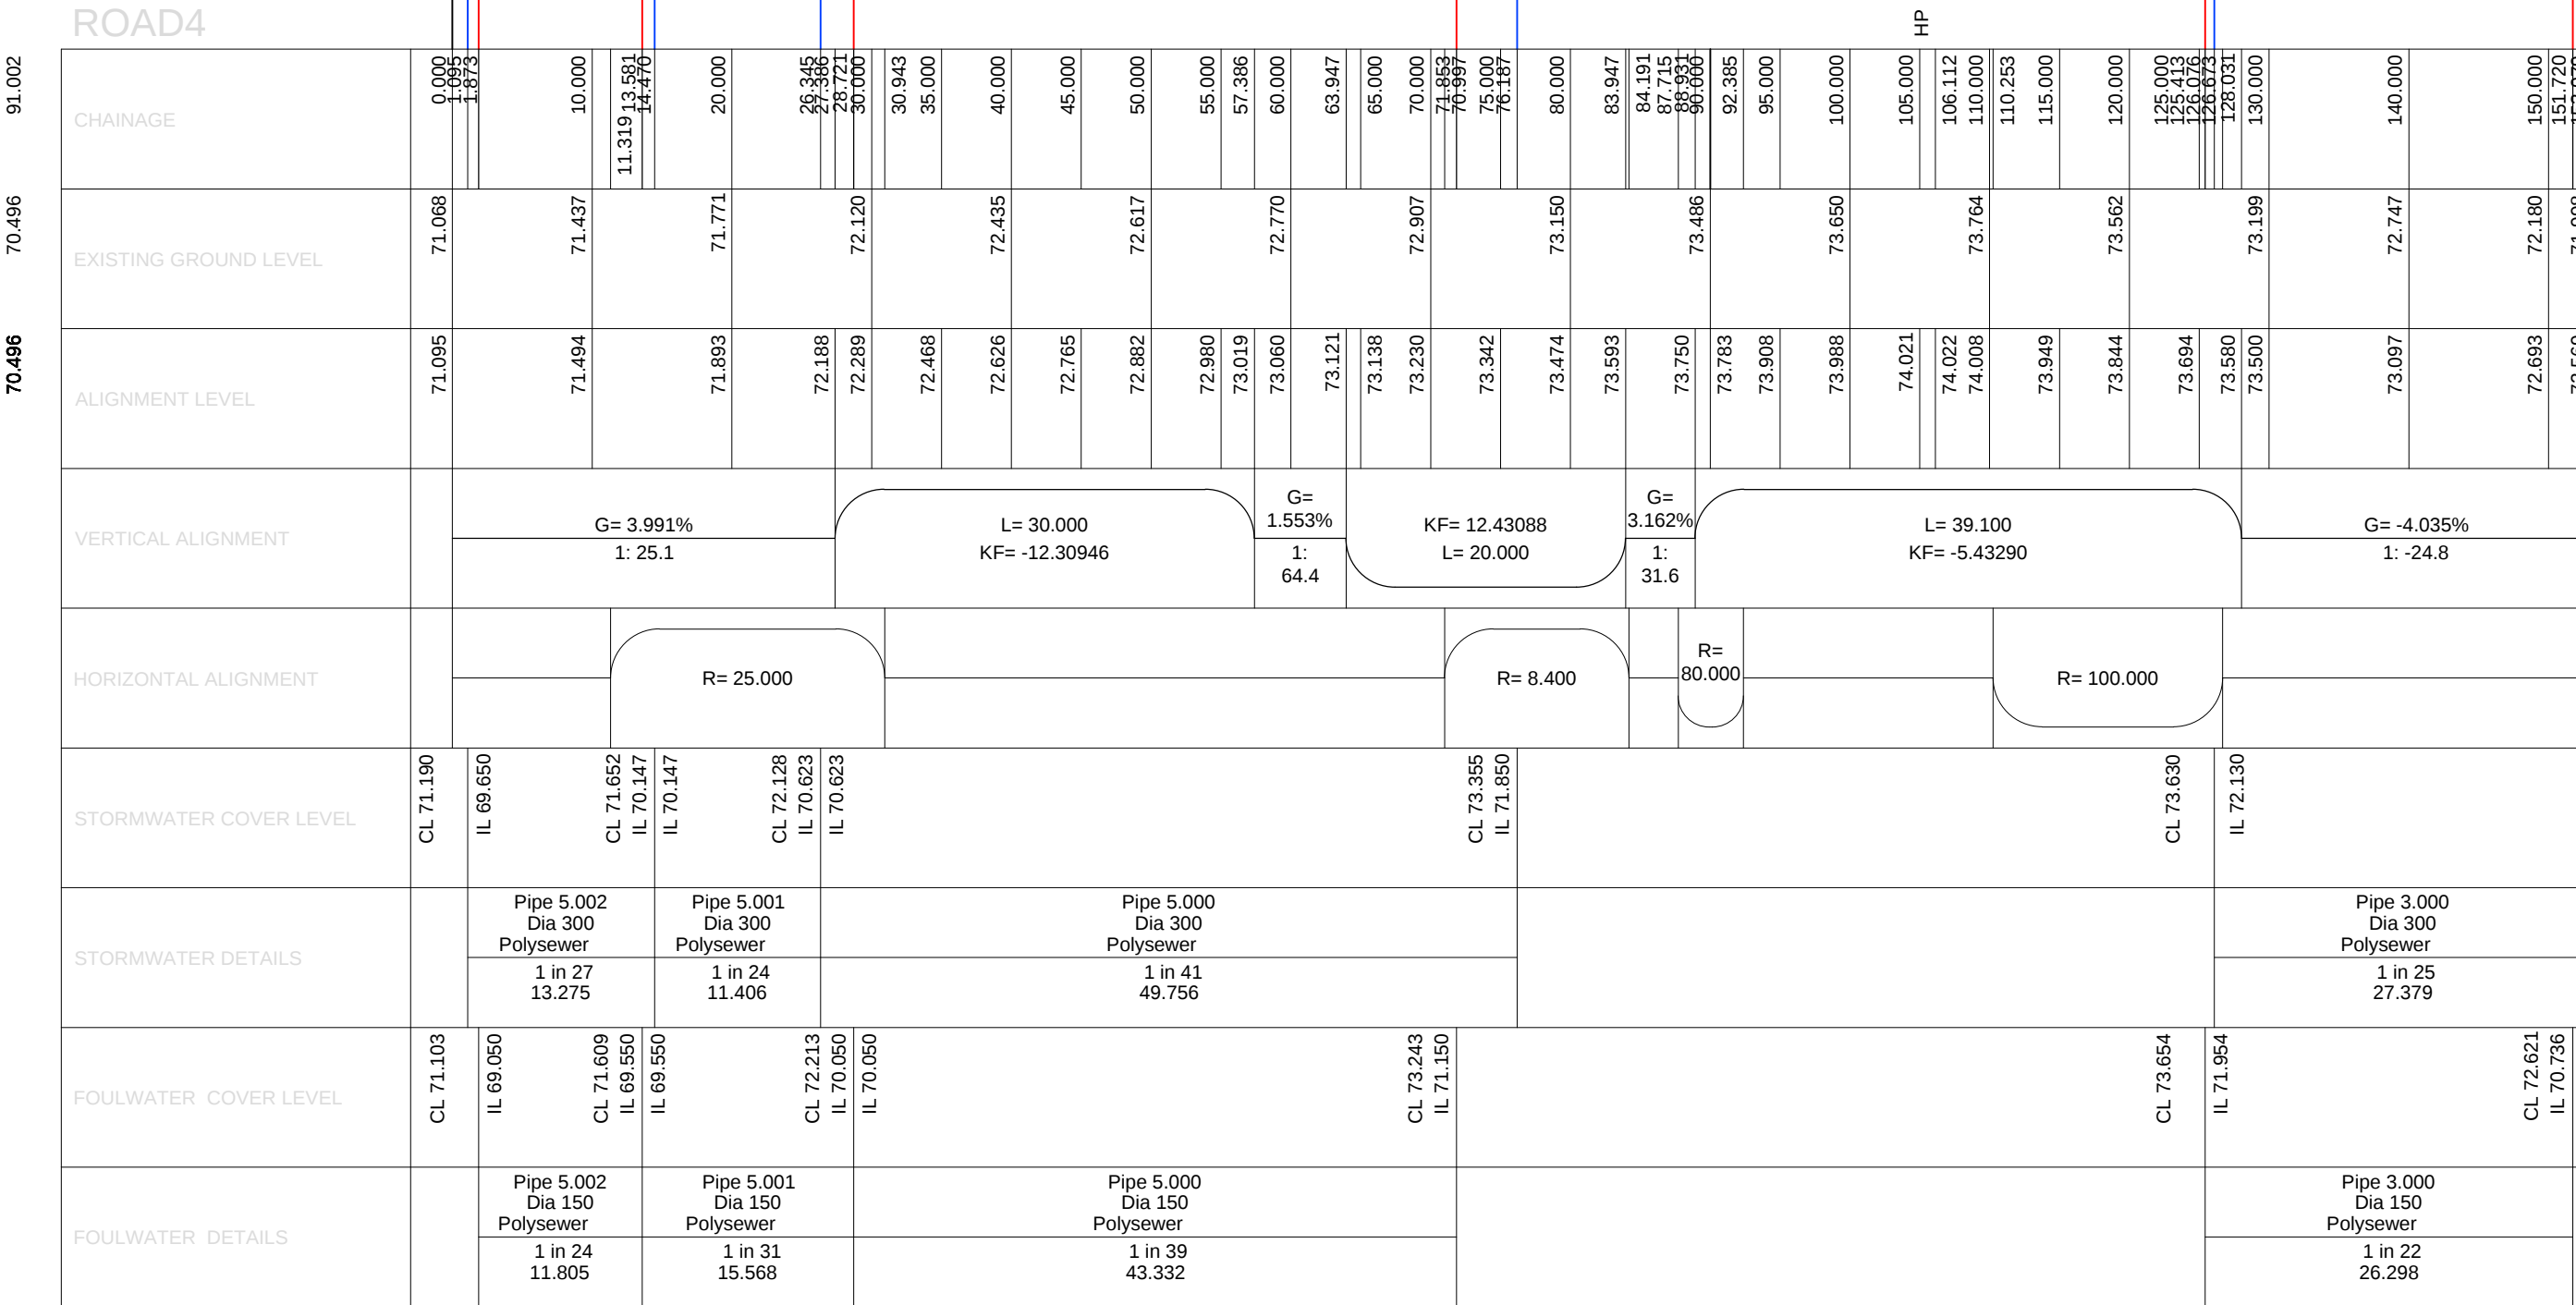
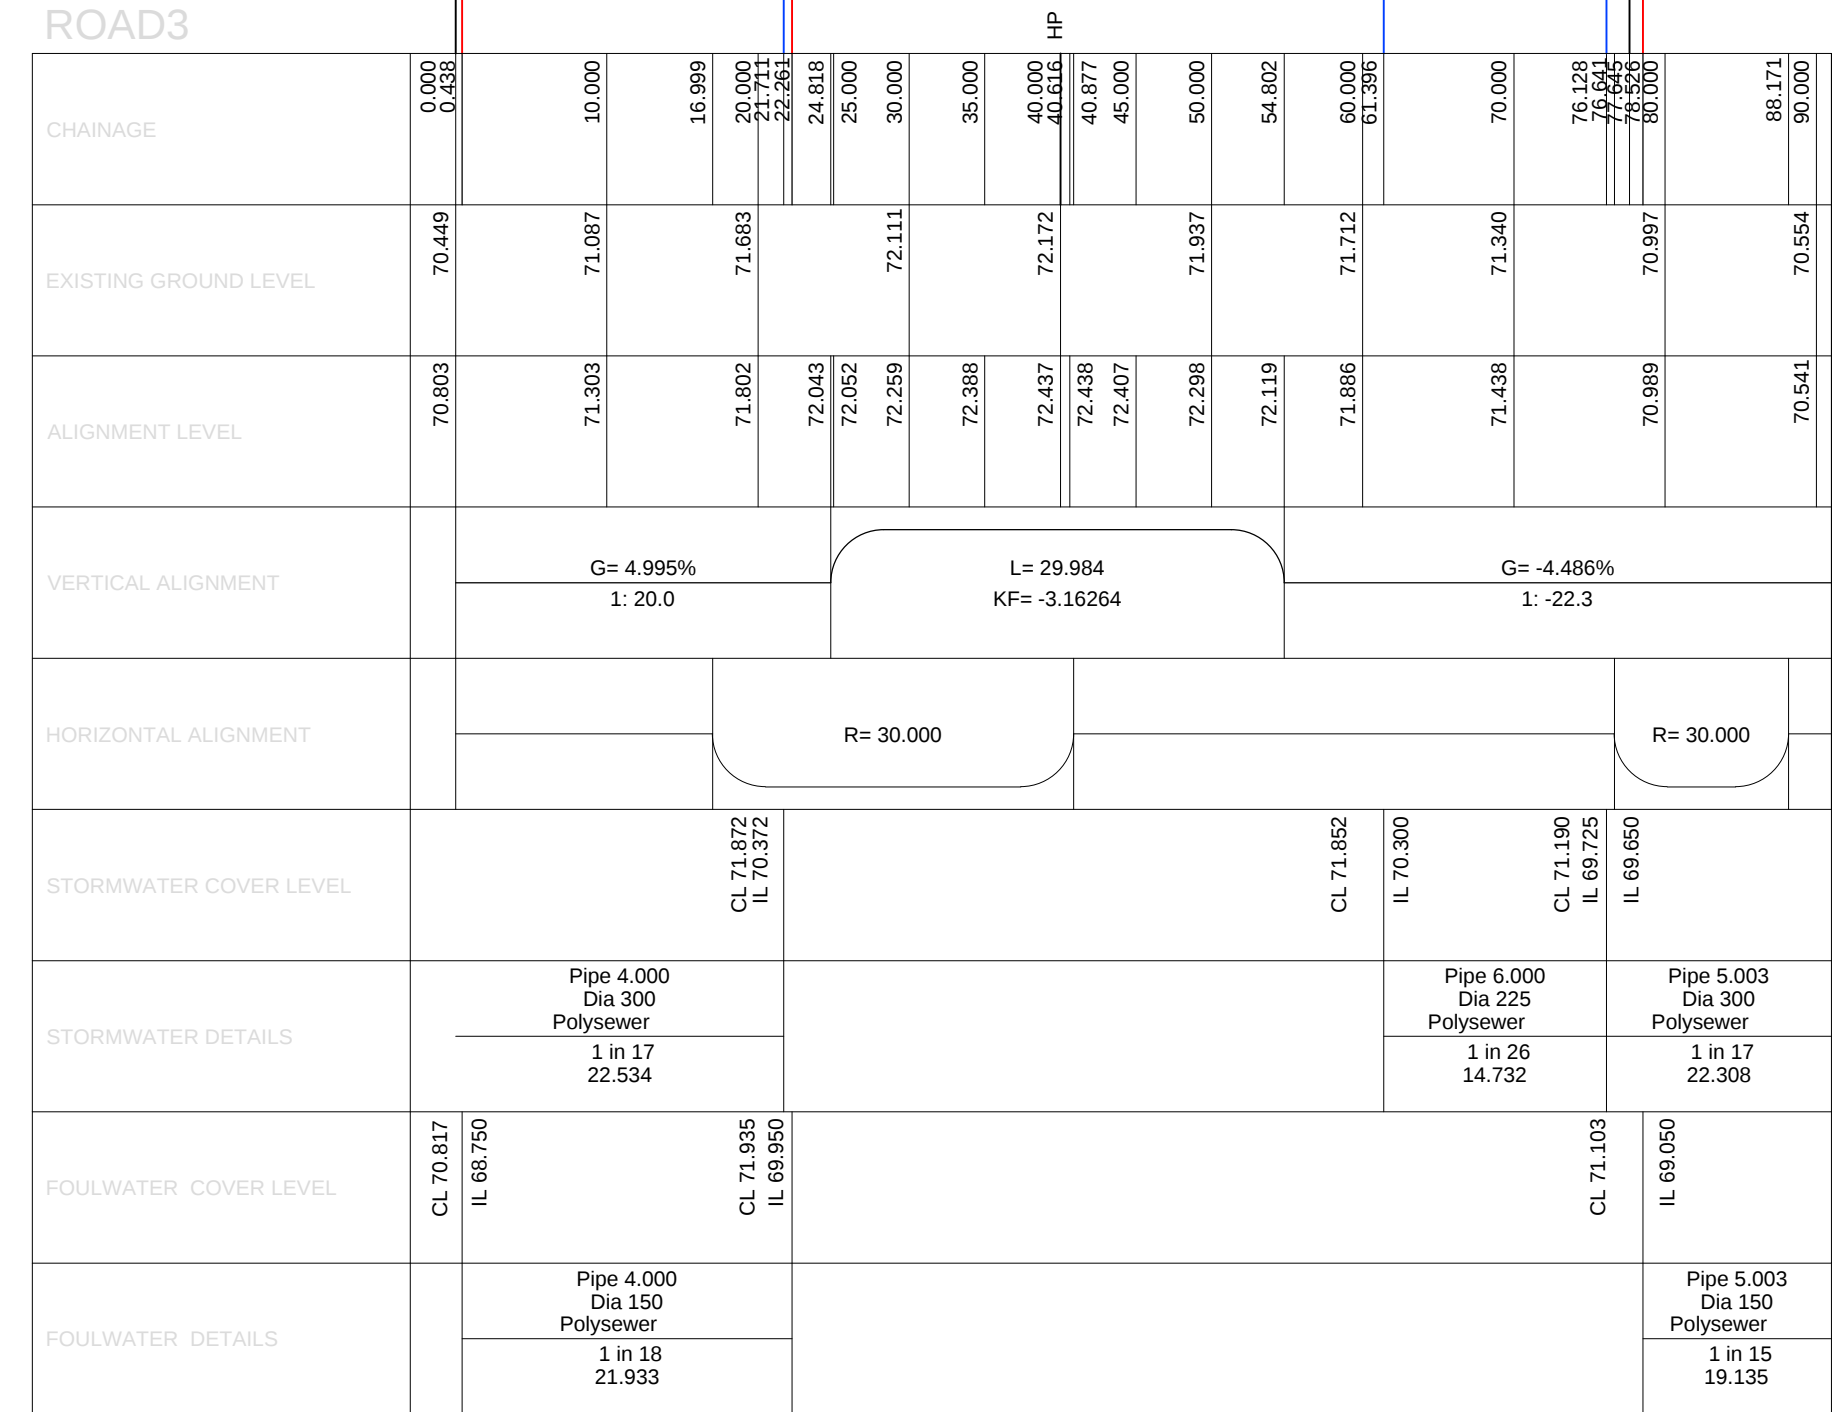
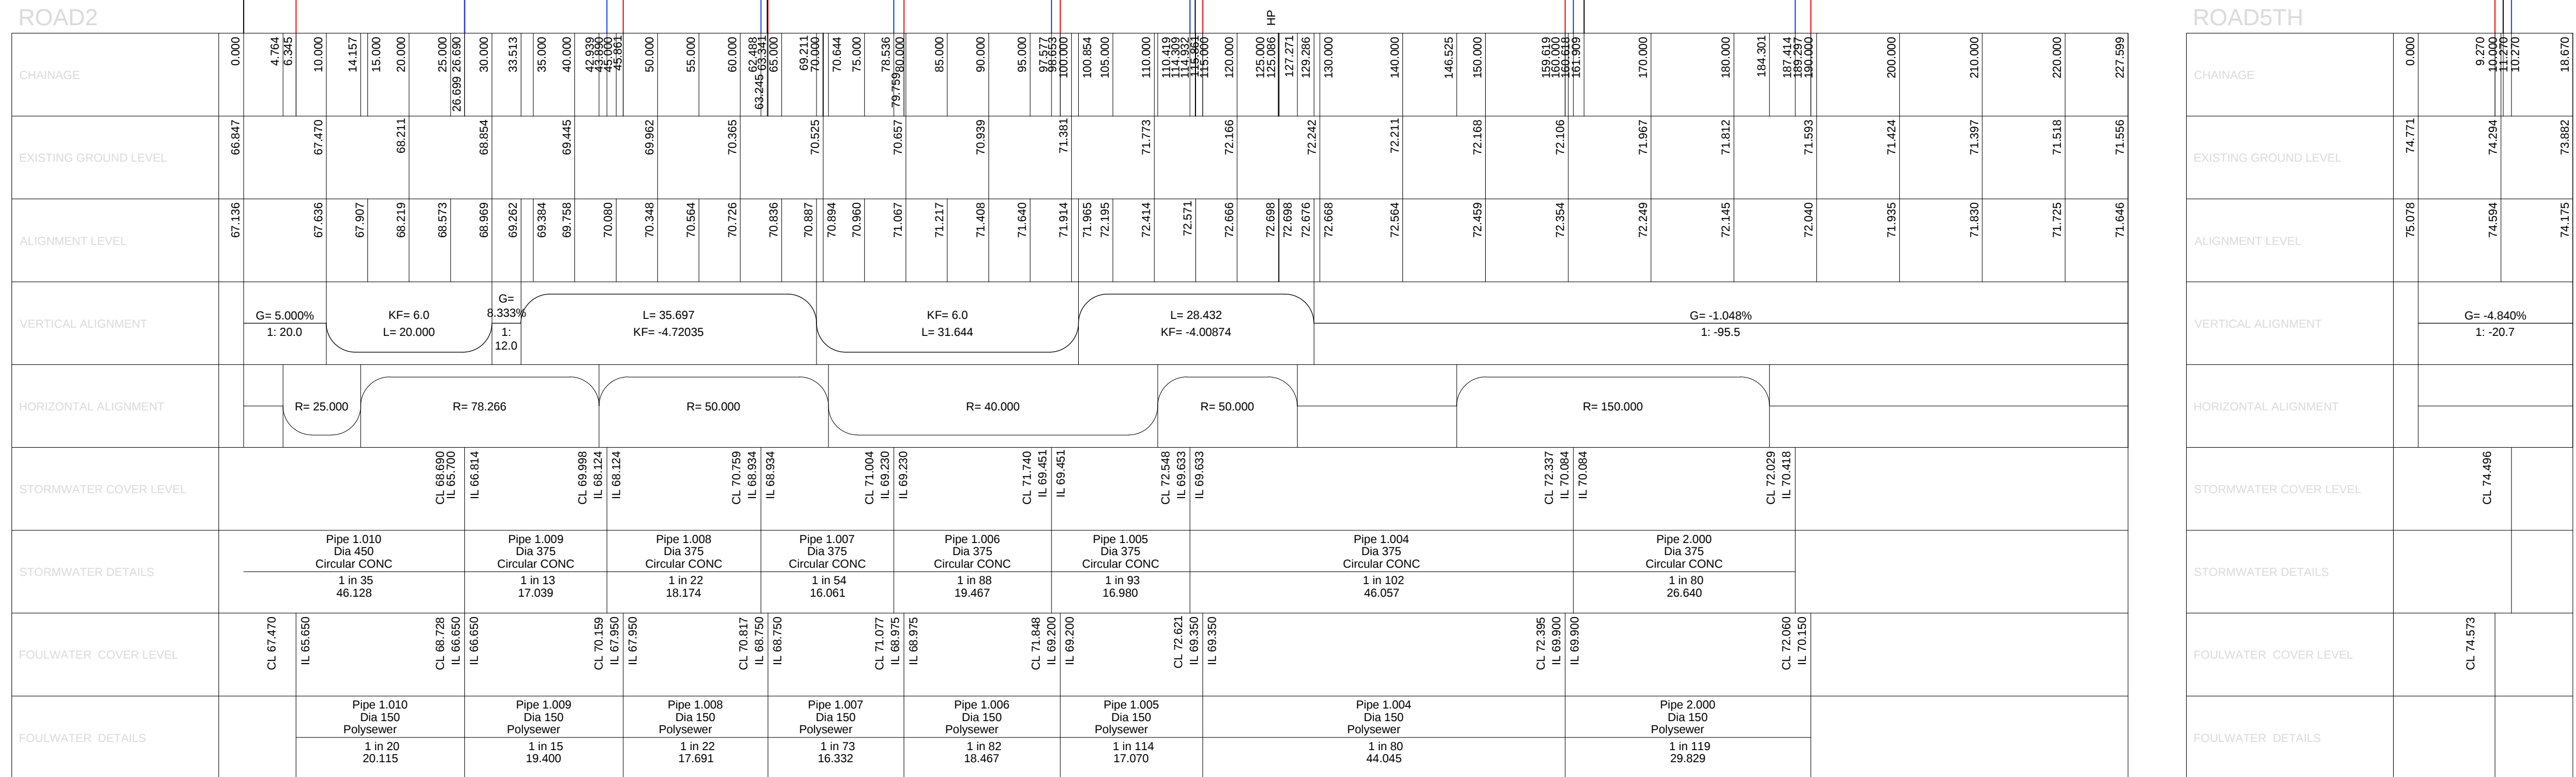


- Notes:
1. Do not scale from this drawing.
2. All dimensions in metres.
3. All levels relate to ordnance datum. Note all levels to units and spot indicating gullies.
4. Any discrepancies with any of the drawings shall be reported to the Engineer.
5. The level and location of all existing services shall be verified by the Contractor before commencing any construction work.
6. Contractor must comply with all current legislation relating to Health and Safety and COSHH.
7. Manholes, sewers, headwalls and other structures the subject of this Section 104 Agreement to be constructed in accordance with the Water Authorities Association specification "Sewers for Adoption".
8. Sewers and drains of different diameters should be laid on soft, soft.
9. Inspection chambers must be provided but shall be non-access precast polymer polypropylene.
10. Depth to invert Minimum size
- < 0.6m DN200
- > 0.6m DN300
11. In accordance with the Building Regulations Part H & BS EN 752
12. Where minimum cover (2.2m in concrete) & 0.9m in unreinforced concrete is not achieved, a concrete cover slab is to be used over pipe.
13. Contractor to make a Section 106 360 Connection Agreement which should be made and approved, prior to any physical construction, to establish network being built.

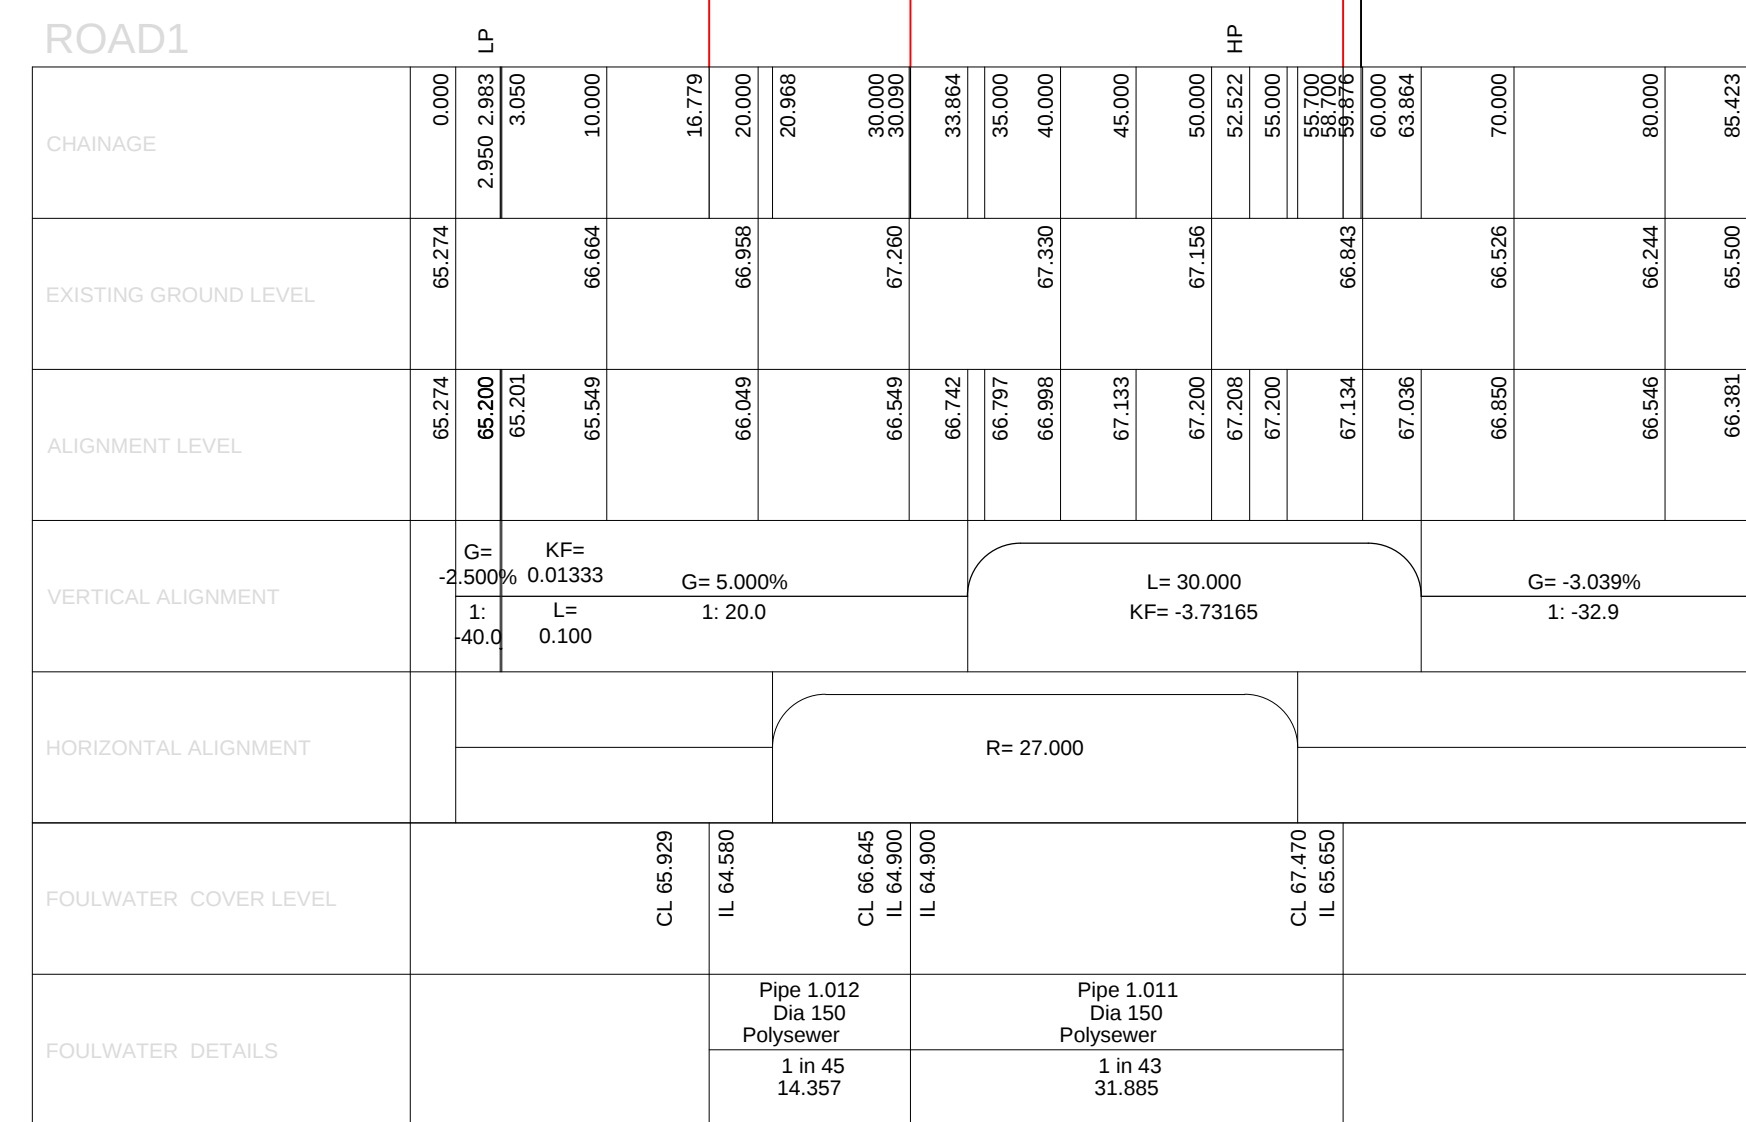

|        |                               |          |    |
|--------|-------------------------------|----------|----|
| Job.   | Land off Roman Road<br>Holmer |          |    |
| Title. | Longitudinal Sections         |          |    |
| Scale. | H:500 V:100                   | Drawn.   | JB |
| Date.  | Nov '16                       | Checked. | AT |

**BLOOR HOMES**

J S BLOOR (TEWKESBURY) LIMITED  
WESTERN HOUSE, FURROWFIELD PARK  
TEWKESBURY, GLOUCESTERSHIRE, GL20 8UR  
TELEPHONE 01684 290485 FACSIMILE 01684 290544

---