


NOTES


This drawing is the copyright of Quattro Design Architects Ltd and should not be reproduced in whole or in part without written permission. Only figured dimensions to be used for construction. Check all dimensions on site. Any discrepancies are to be reported to the Architect as soon as possible.

REVISIONS


REV: DATE - DRAWN - CHECKED: NOTES
-: 25.07.22 TV - JP: Drawing Created

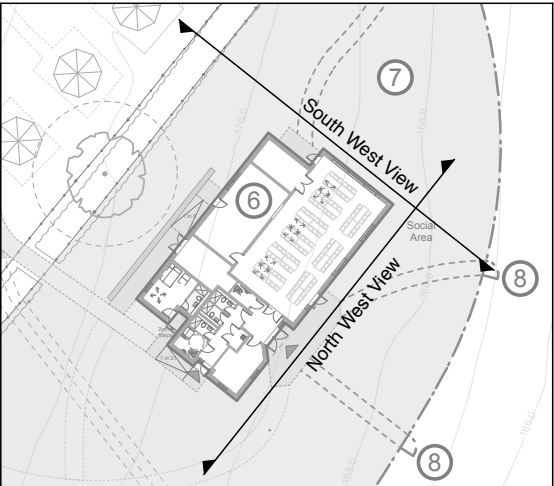

KEY (not to scale)

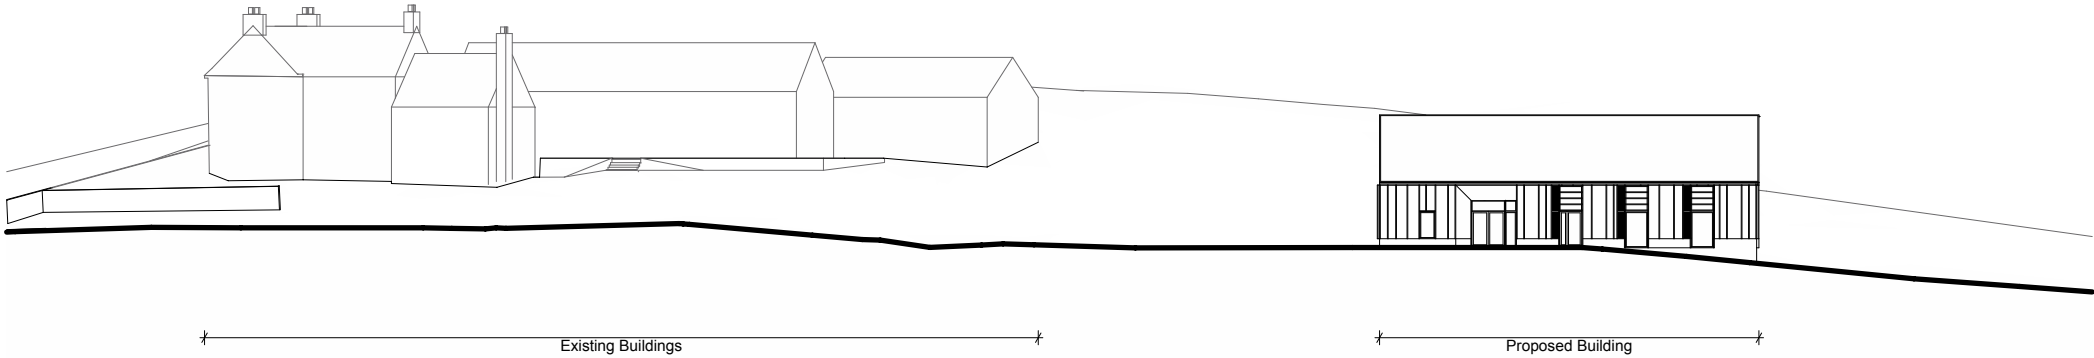

View Towards North West

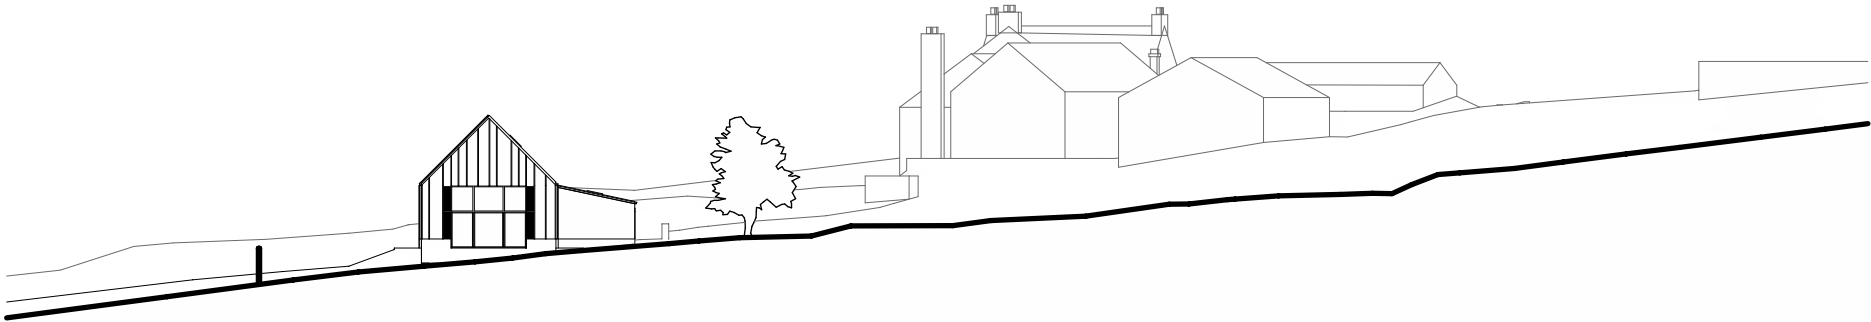

View Towards South West

DRAWING TITLE

Proposed Site Sections

PROJECT

'The Lodge'

CLIENT

Longtown Outdoor Learning Trust

SCALE 1:500, 1:1.50@A3

DATE July 2022



DRAWING NO. REV

6334-P-600 -

Matthews Warehouse, High Orchard Street
Gloucester Quays, GL2 5QY T: (01452) 424234

