



EXISTING FLOOR PLAN

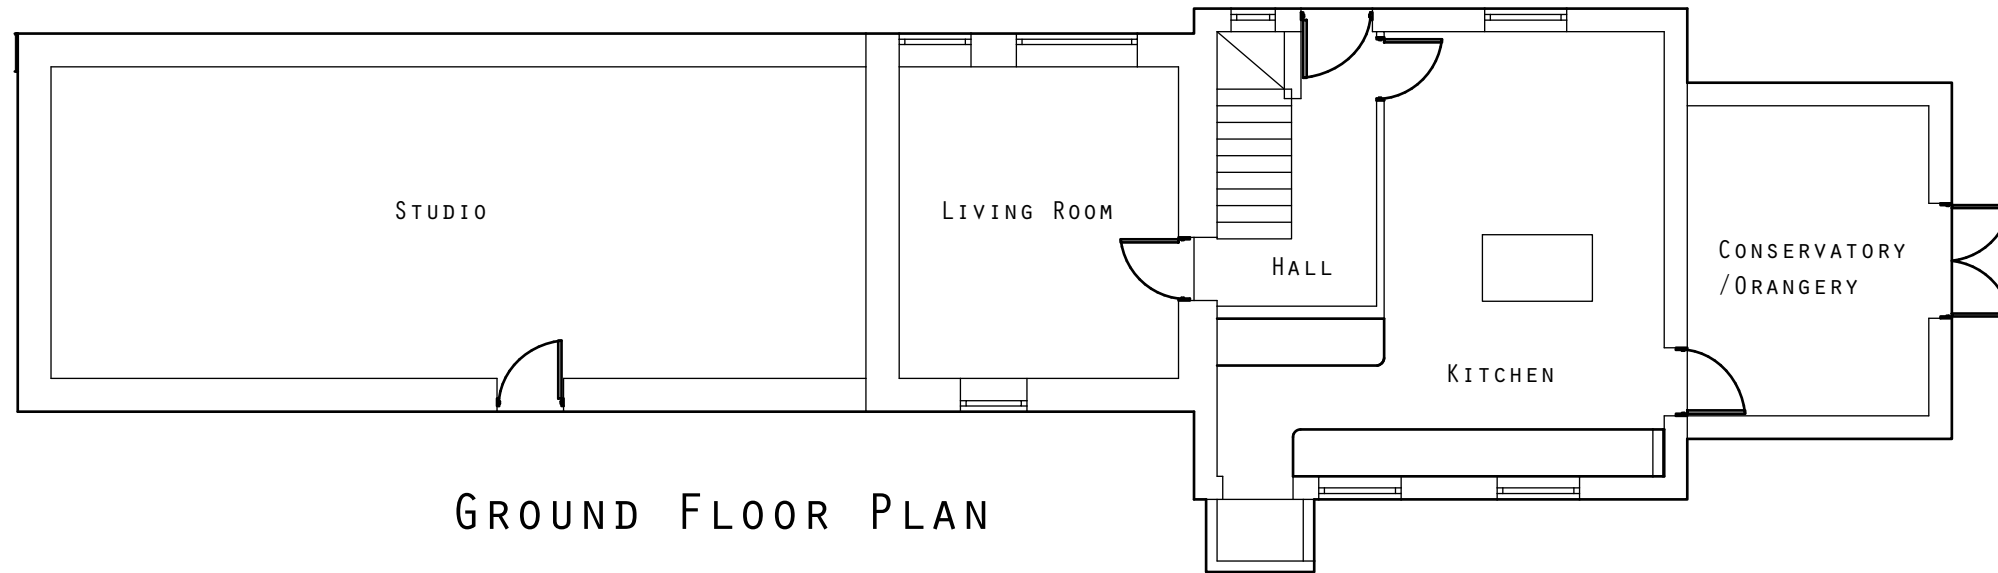

GROUND FLOOR PLAN

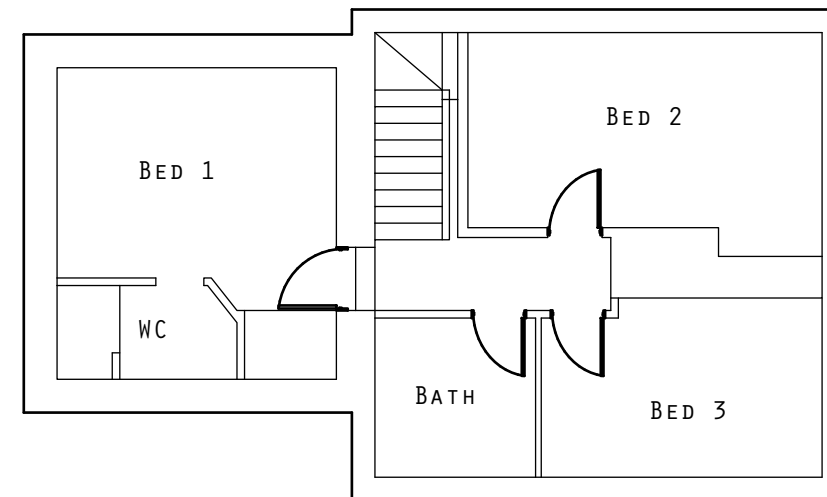

FIRST FLOOR PLAN

General Notes:
Do not scale from this drawing. All dimensions to be checked on site.
This drawing is to be read and used in conjunction with all other drawings, specifications and schedules.
No liability will be accepted for any omissions or inconsistencies following design sign-off.
(c) Copyright BGBUK Ltd. 2019. All rights reserved.

PROJECT:

REPLACEMENT CONSERVATORY

LOCATION:

THE OLD FORGE, HOW CAPLE, HR1 4TE

PLANNING DRAWING
This drawing is for planning application purposes only.