



1. FRONT ELEVATION

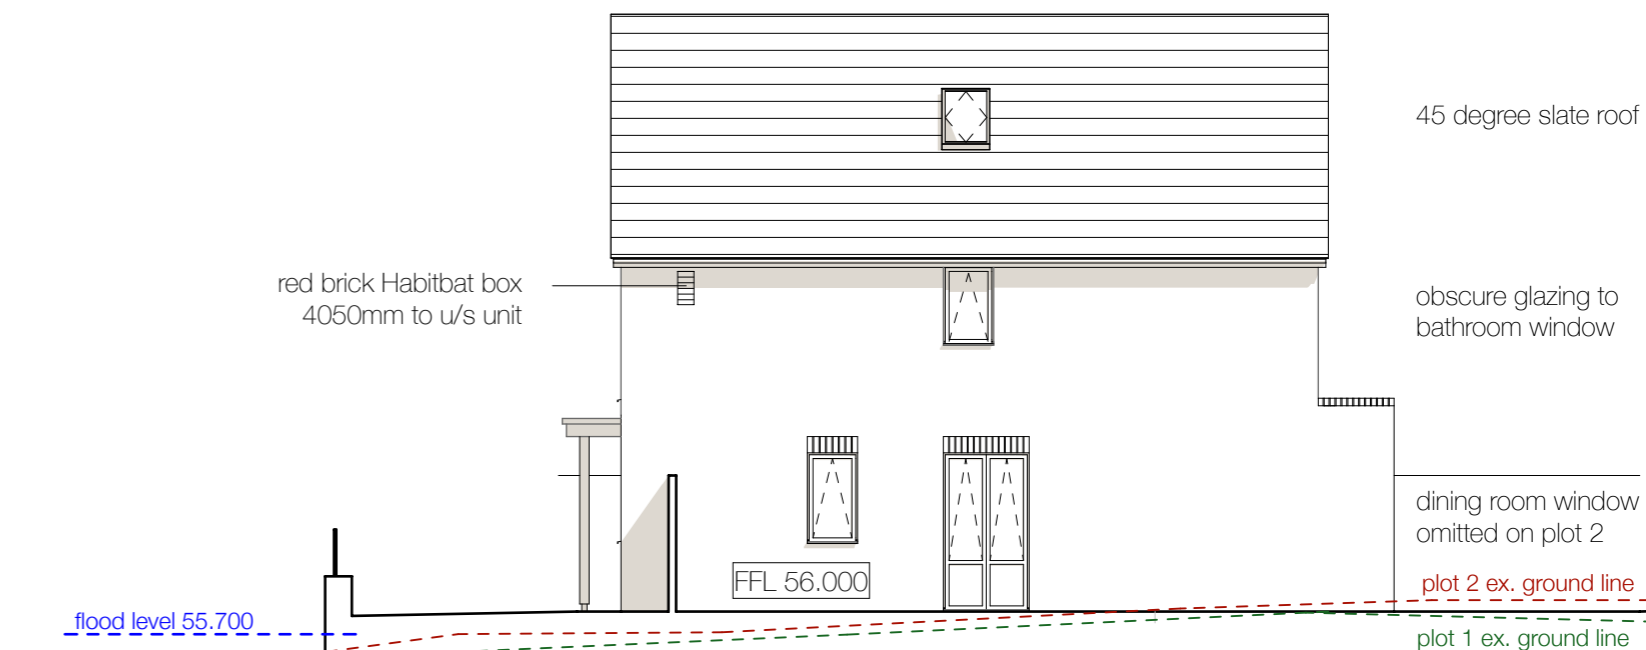

2. SOUTH EAST ELEVATION



3. REAR ELEVATION

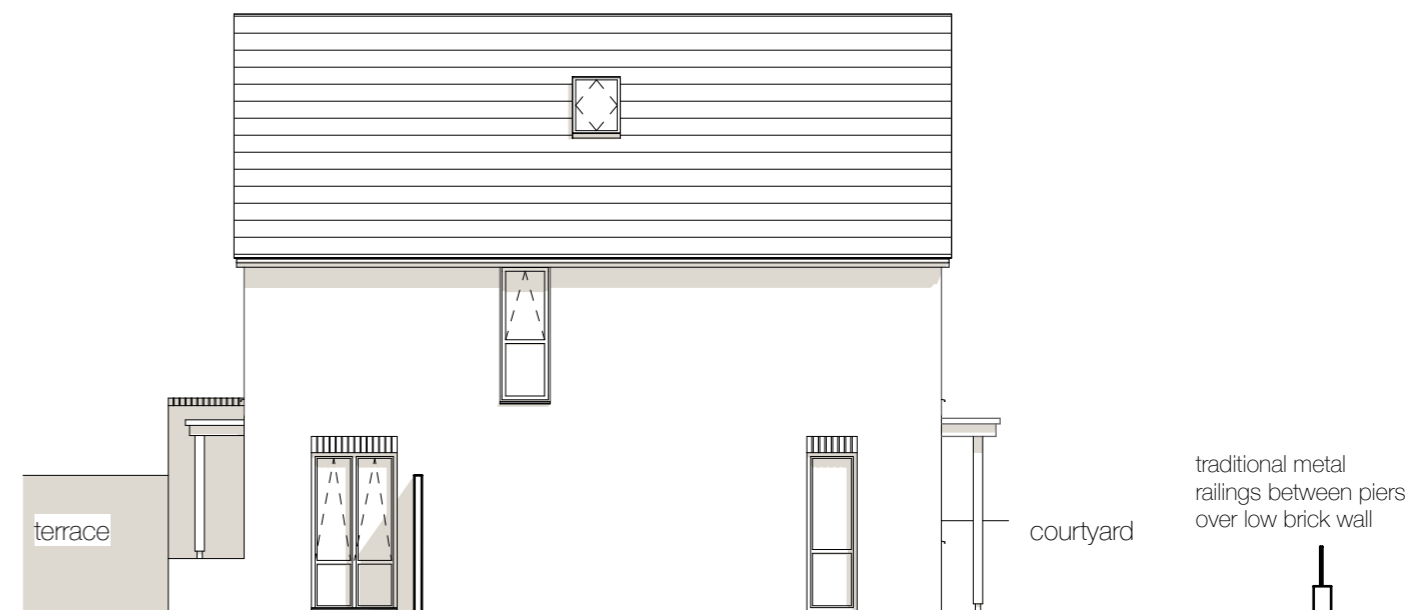

4. NORTH WEST ELEVATION

E. Boundaries amended Sept.20
D. Front boundary amended Aug.20
C. Amended Jan.20
B. Amended Nov.19
A. Amended Sept.19

PROPOSED DEVELOPMENT AT
16 PRIORY PLACE, HEREFORD, HR4 9ND

MR AND MRS H LAWER

PLOT 1 and 2 PROPOSED ELEVATIONS

Lorraine Whistance DipArch MCIAT
Chartered Architectural Technologist

01544 350 869

email@lorrainewhistance.co.uk

Bank House New Radnor Powys LD8 2SL



1:100 @ A3

SEPT.19

19-1029-03E