


Drainage soakaway crates for surface water designed in accordance with BS EN 12056-3.



Porous paving bricks with no surface water outfall

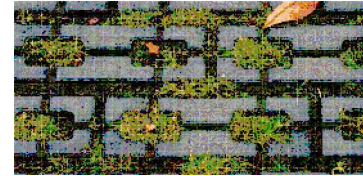

Hedgehog dome

Surface water from roofs discharged

Existing Fence Line

wild flower verge

Post and rail stock proof fence with species rich hedgerow behind

Surface water from roofs discharged






species rich hedgerow

hedgerow trimmed to maintain 43 m visibility


unit 1

unit 2

1:200
Site Plan
Ground Floor

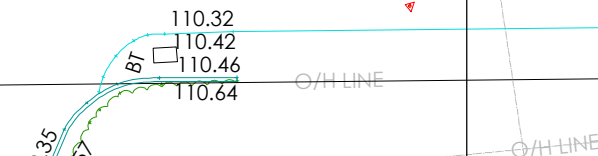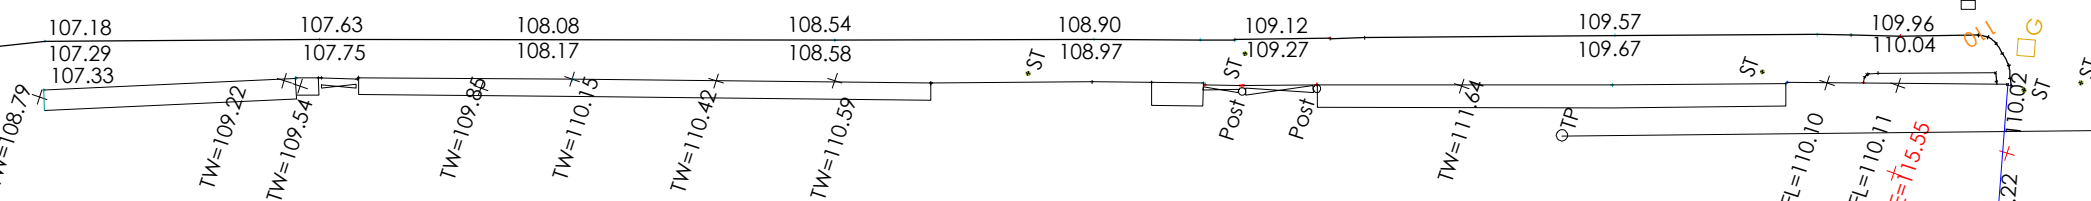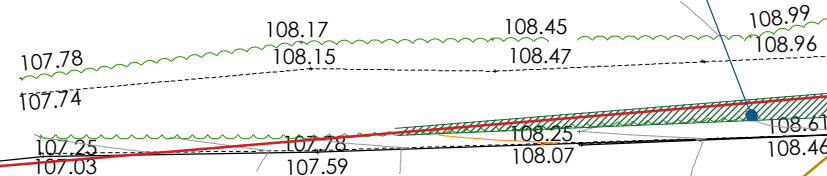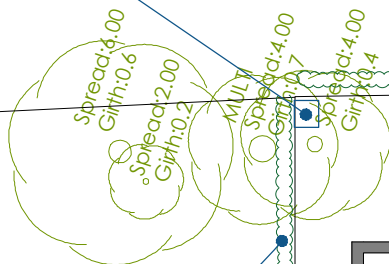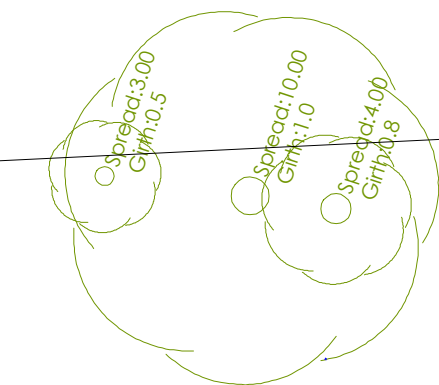

Scale bar 1:200

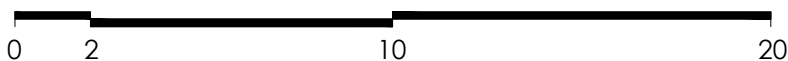

Paper size: A3

Date: September 2022

© CO2 Architects. 2021

