






Rear Elevation

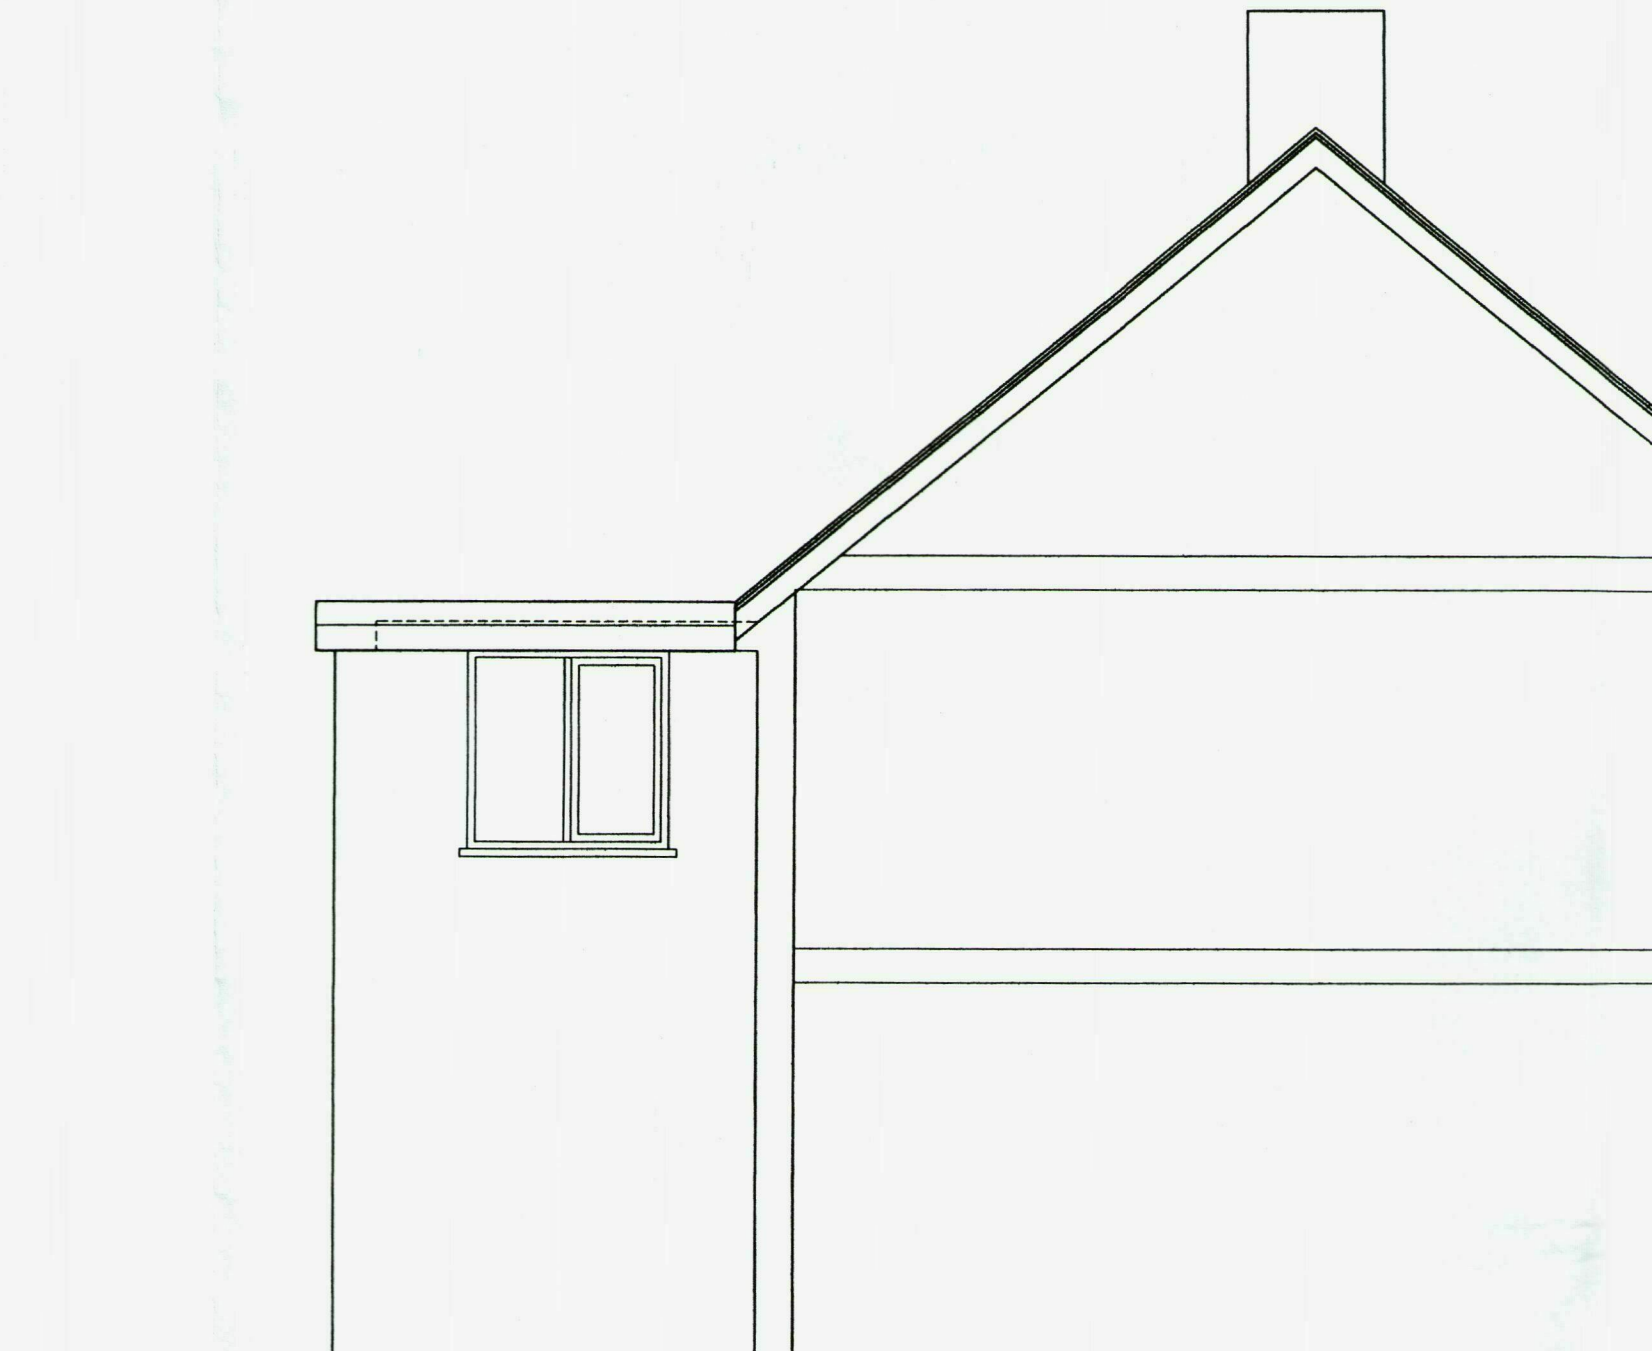

Side Elevation



Side Elevation

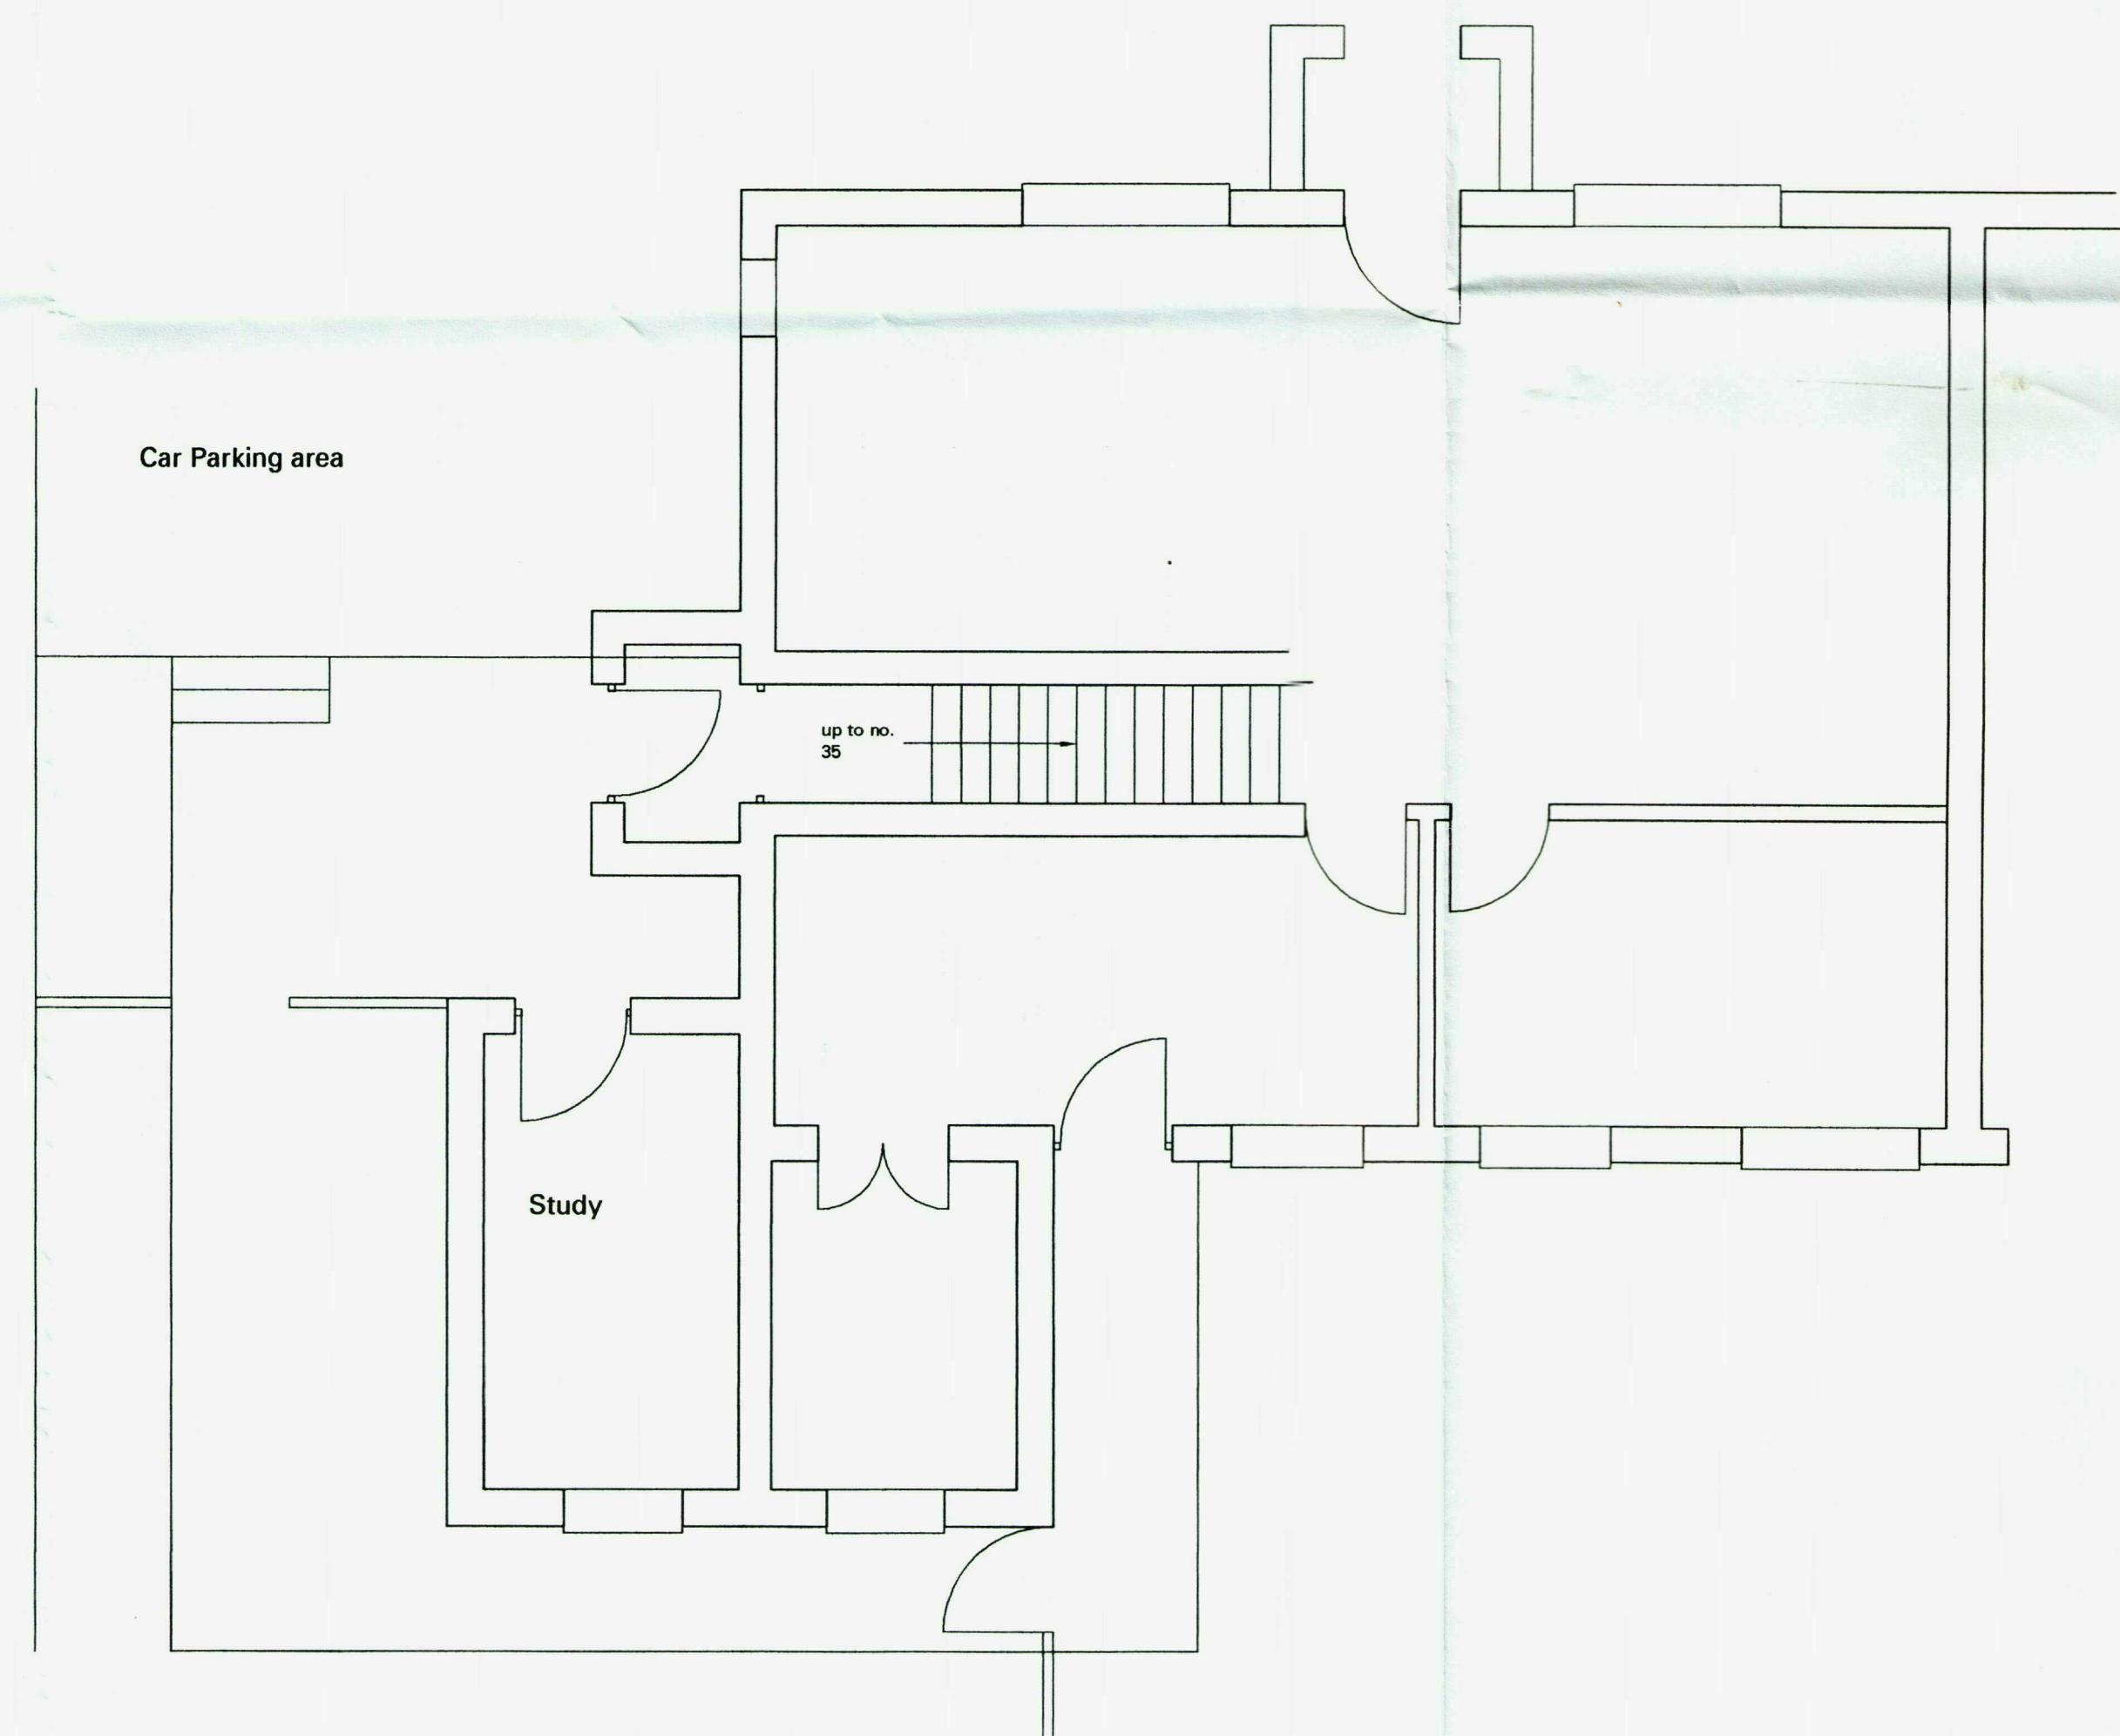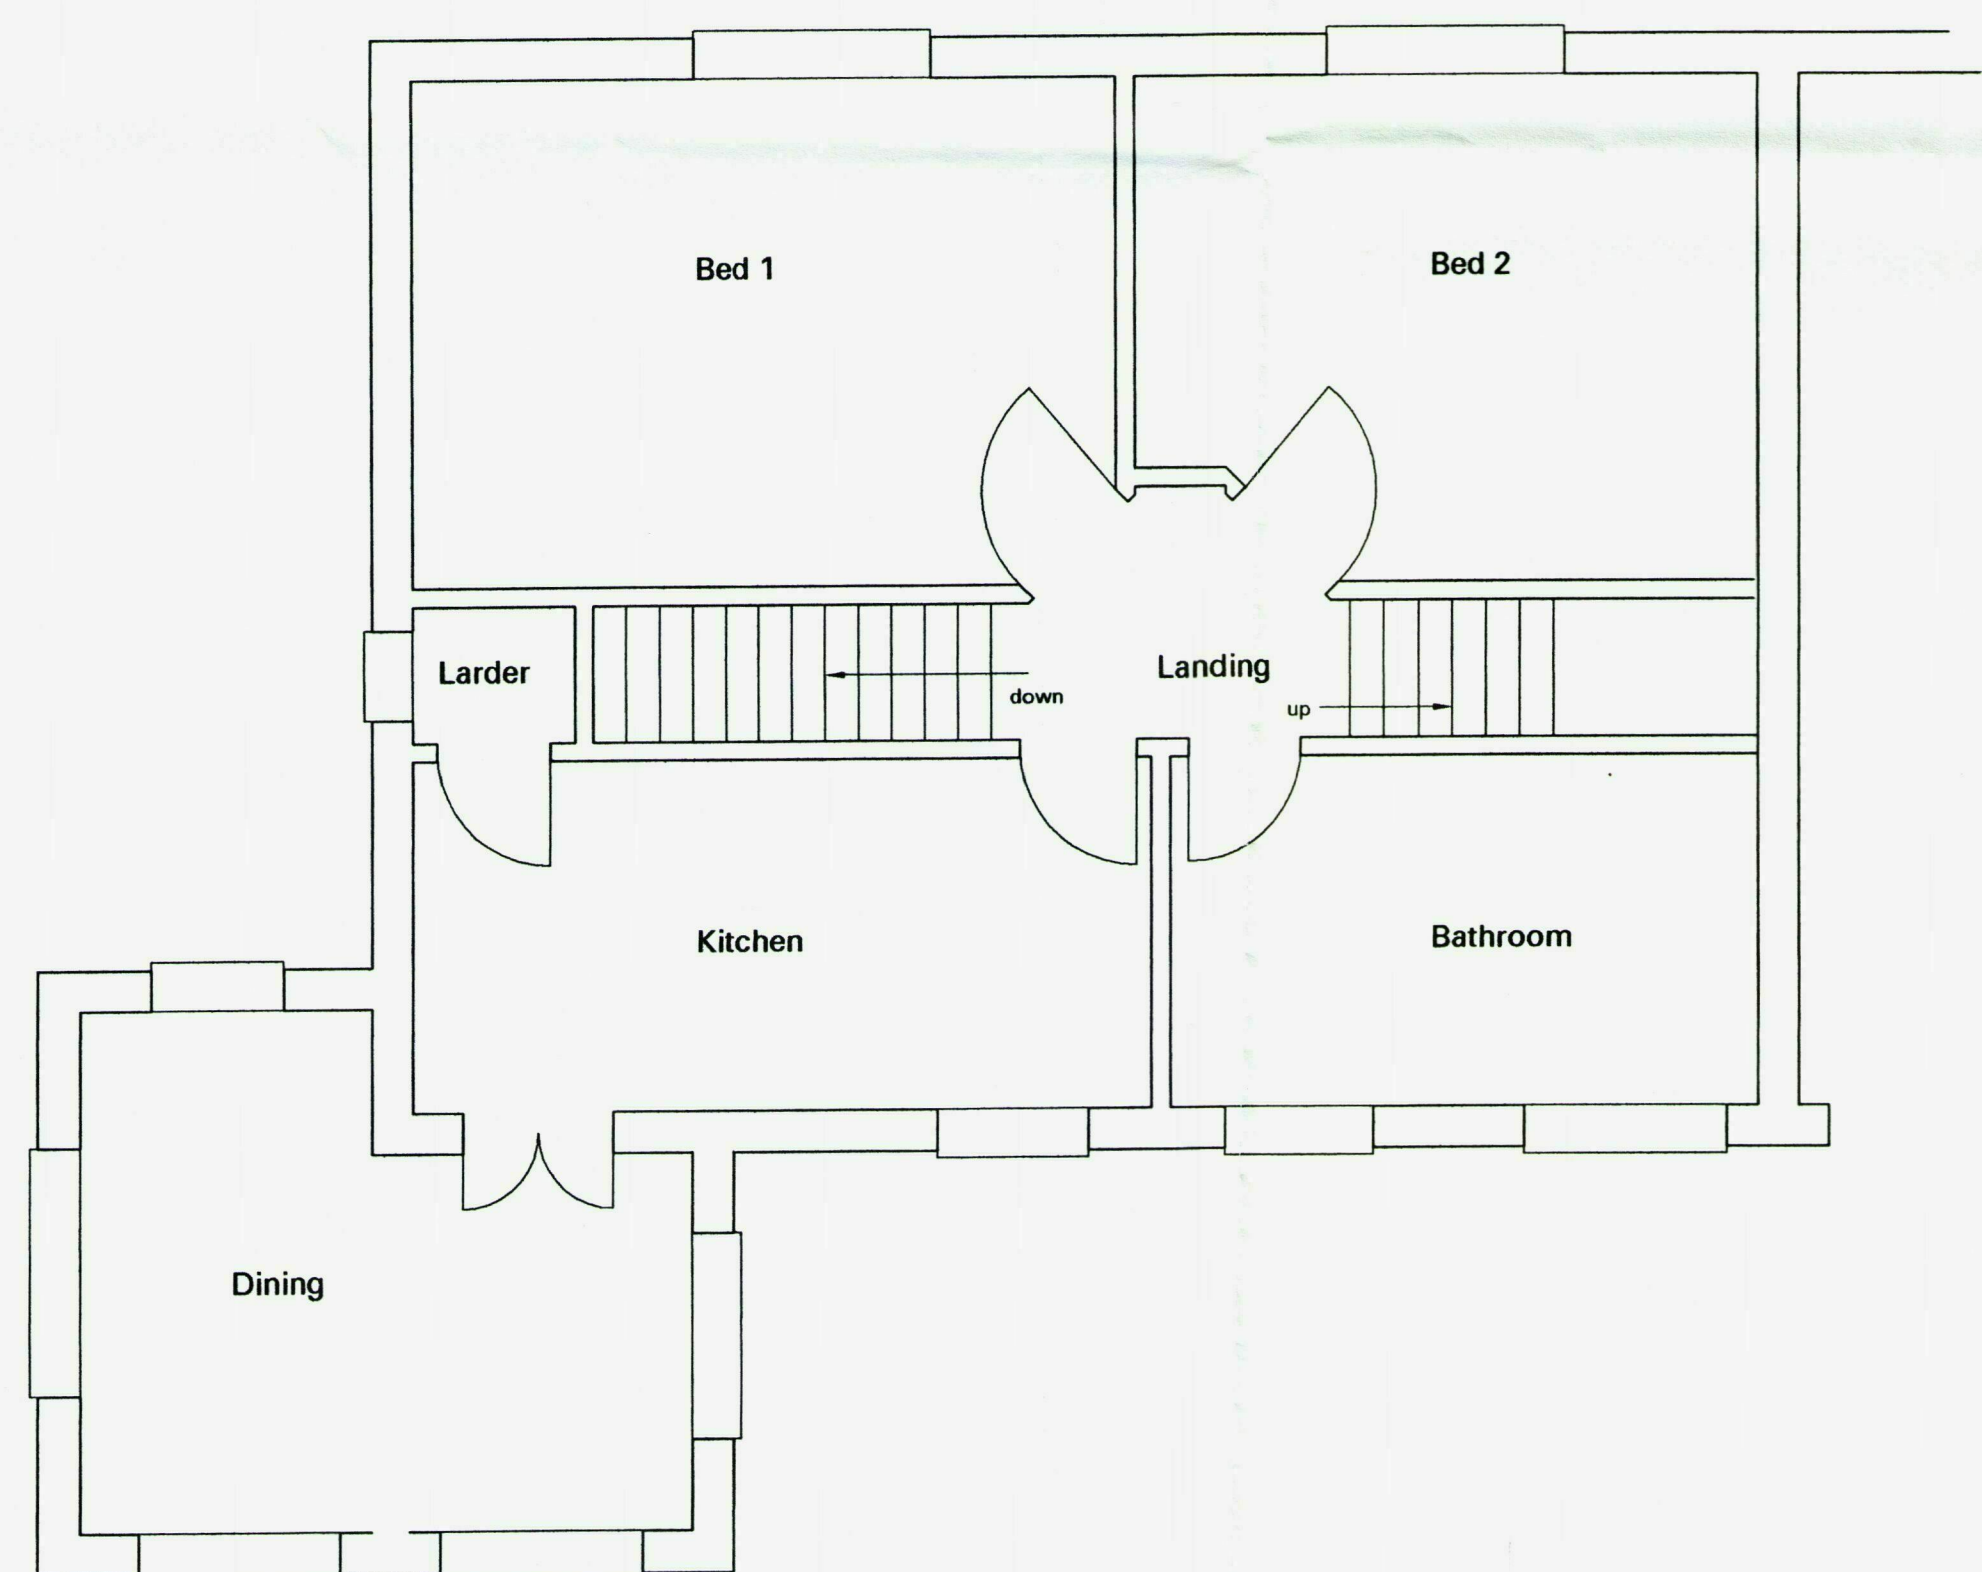

Revision

*fch* 43 High Street Lydney  
Gloucestershire GL15 5DD  
Tel: 01594 843164  
Fax: 01594 845136  
e-mail: info@fdharchitecture.com

CLIENT:  
Mr and Mrs M Stephens

PROJECT:  
New external stairway to 35,  
Coughton Place, Walford

DRAWING:  
Existing Details

