
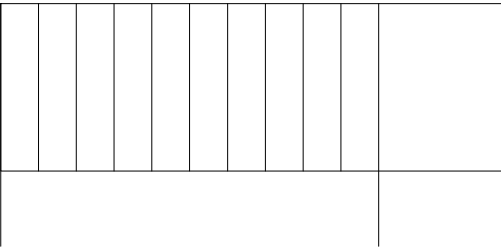


Alders End - general materials palette
read drawing to see which materials are proposed

	New oak		New s.w.
	Existing timber		Compriband
	Cellulose insulation		EPS
	Woodfibre board (t&g)		Lime plaster
	Masonry (stone or brick)		Foil backed plasterboard with gypsum finish
	Masonry (flagstones)		Aerogel board
	Vapour permeable membranes		Compac foam

Breathable aerogel I WI on walls with specific historic features - see plan key.

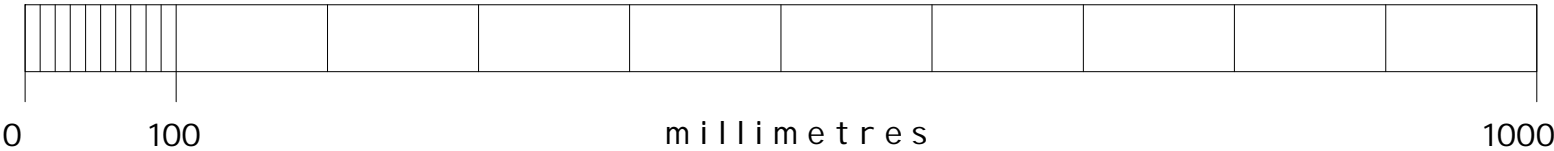

PROJECT:	Alders End
JOB NO.	221
DRAWING TITLE:	Proposed aerogel IWI detail e.g. on section line 1
DRAWING NO.	PL50 rev b
SCALE:	1:5/1:2
DRAWING SIZE:	A3

1 PLEASE INFORM THIS OFFICE OF ANY CHANGES IN DESIGN OR CONSTRUCTION REQUESTED ON SITE BY THE CLIENT, CONTRACTOR OR BUILDING CONTROL OFFICER BEFORE THIS WORK IS CARRIED OUT.

2 ALWAYS READ DRAWINGS IN CONJUNCTION WITH ENGINEERING OR OTHER DESIGN SUB-CONTRACTORS' DRAWINGS AND SPECIFICATIONS

3 UNLESS DIMENSIONS ARE SHOWN DO NOT MEASURE OFF DRAWINGS FOR THE PURPOSES OF SETTING OUT

Notes:

0 100