

Castle Weir Farm

Lyonsdon

Kington

Herefordshire


HRS 3HR


1:100 scale



Both gable ends the same,

East/west facing gables


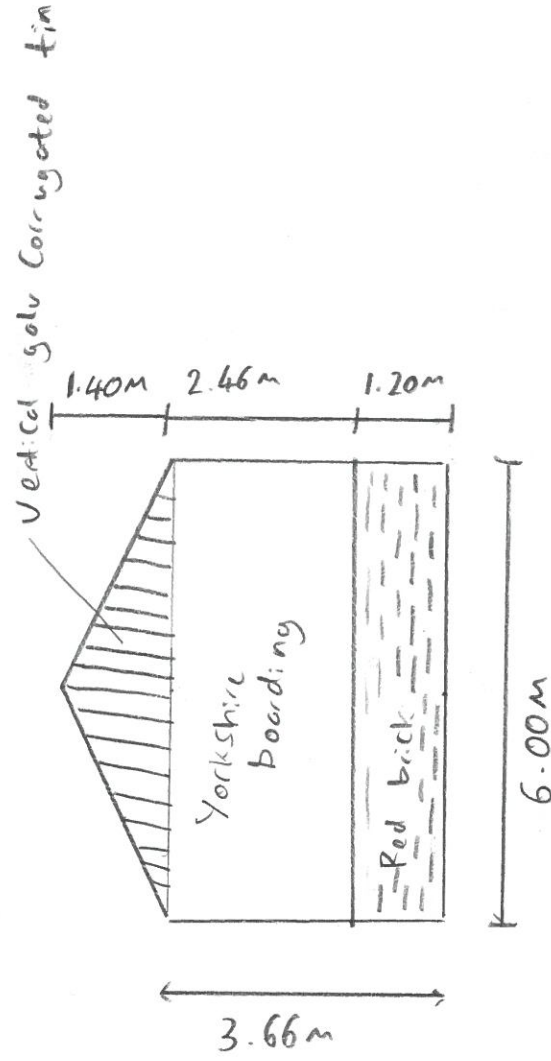


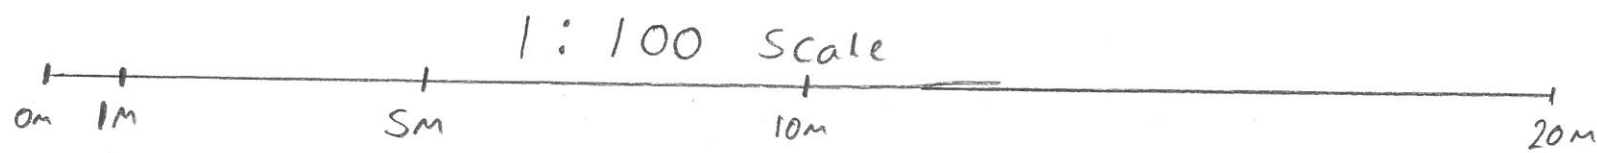

Castle Weir Farm

HRS 3HR


Open front / North elevation

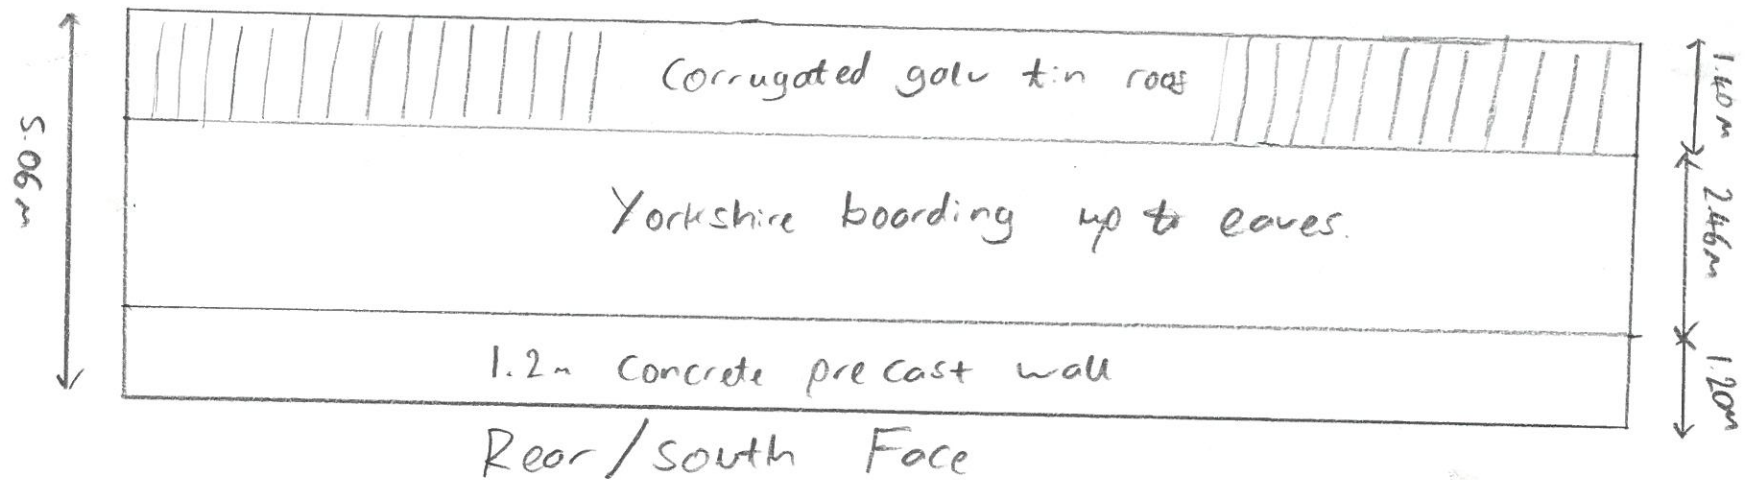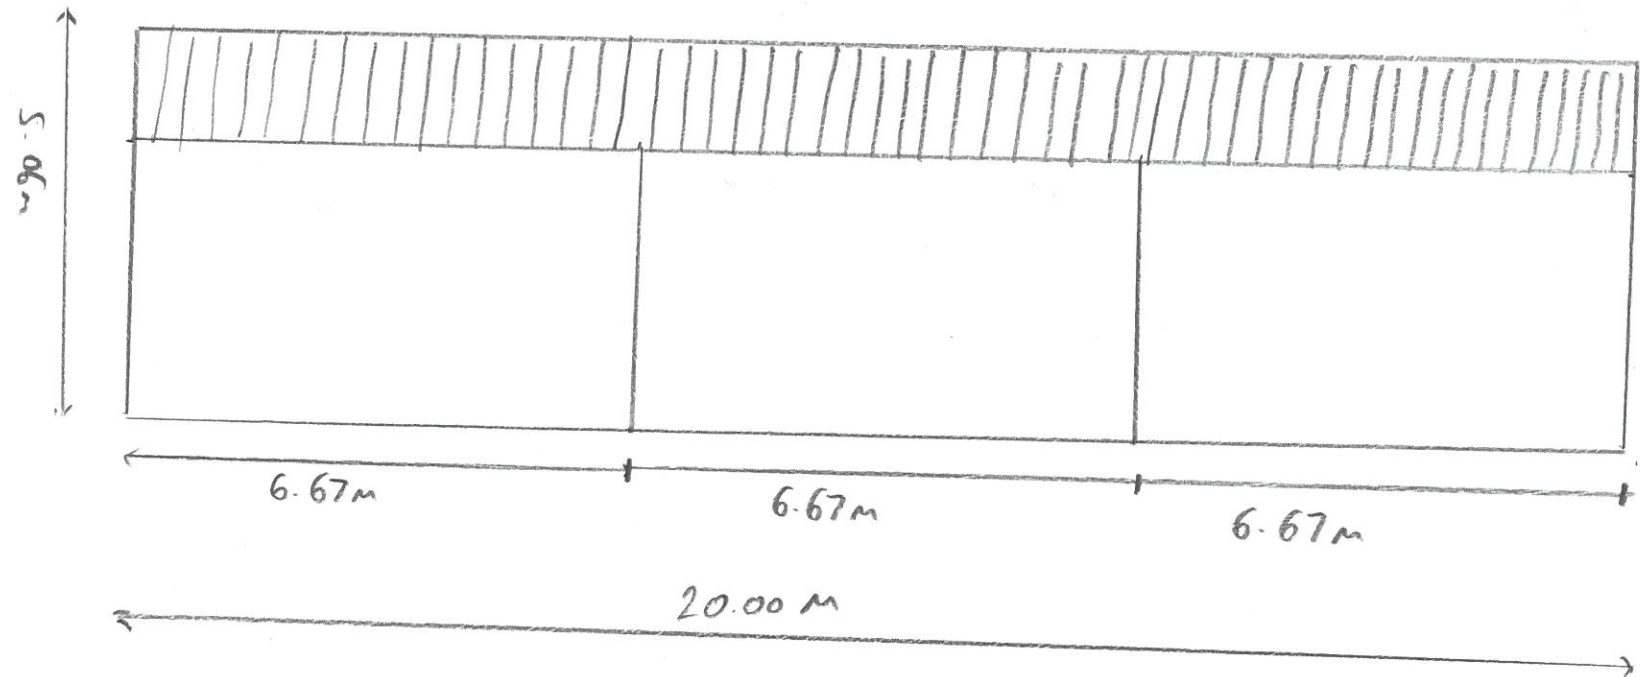



**UK
Planning
Maps**

Castle Weir Farm
Lyons Hall
Kington
ARS 3HR
Site Plan

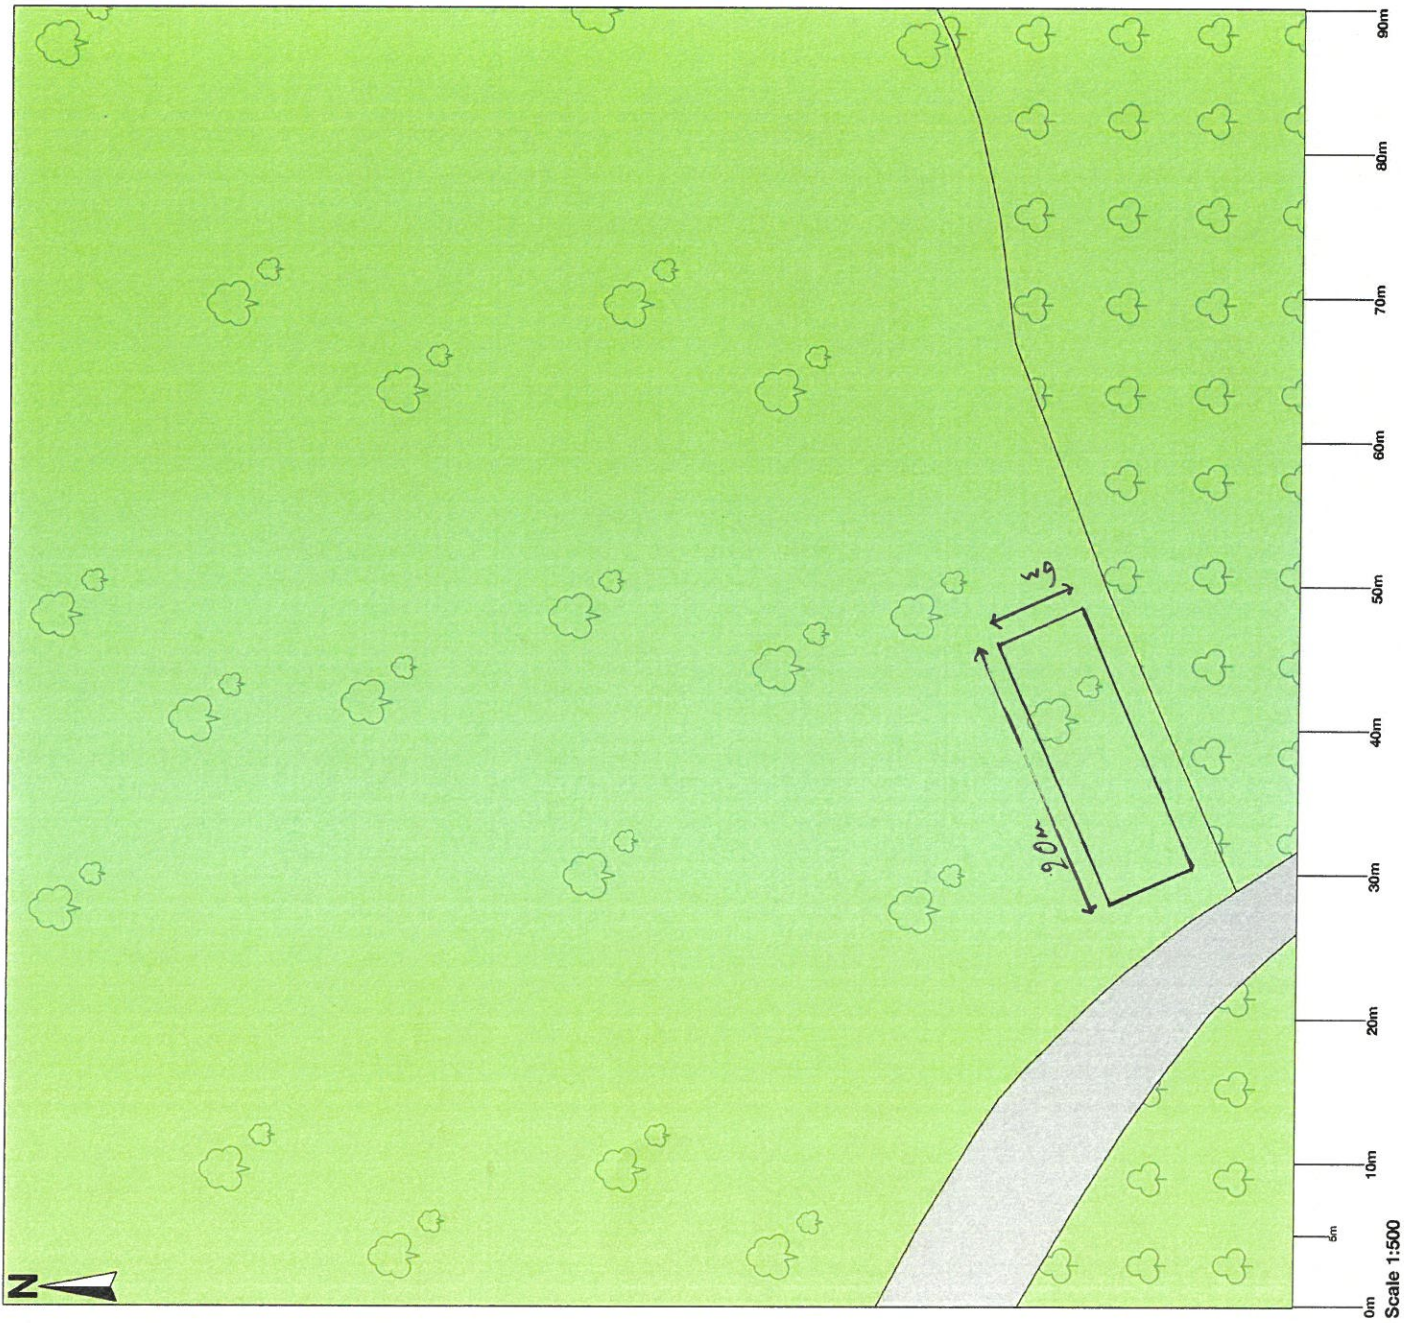

© Crown copyright and database rights 2025 OS 100054135. Map area bounded by: 333235.256829 333235.256919. Produced on 14 March 2025 from the OS National Geographic Database. Supplied by UKPlanningMaps.com. Unique plan reference: b90f/uk/1225179/1645197

