



GLEWSTONE COURT COTTAGE
MRS L STOLLERY

PROPOSED STORAGE FACILITY (4)
(SHED)

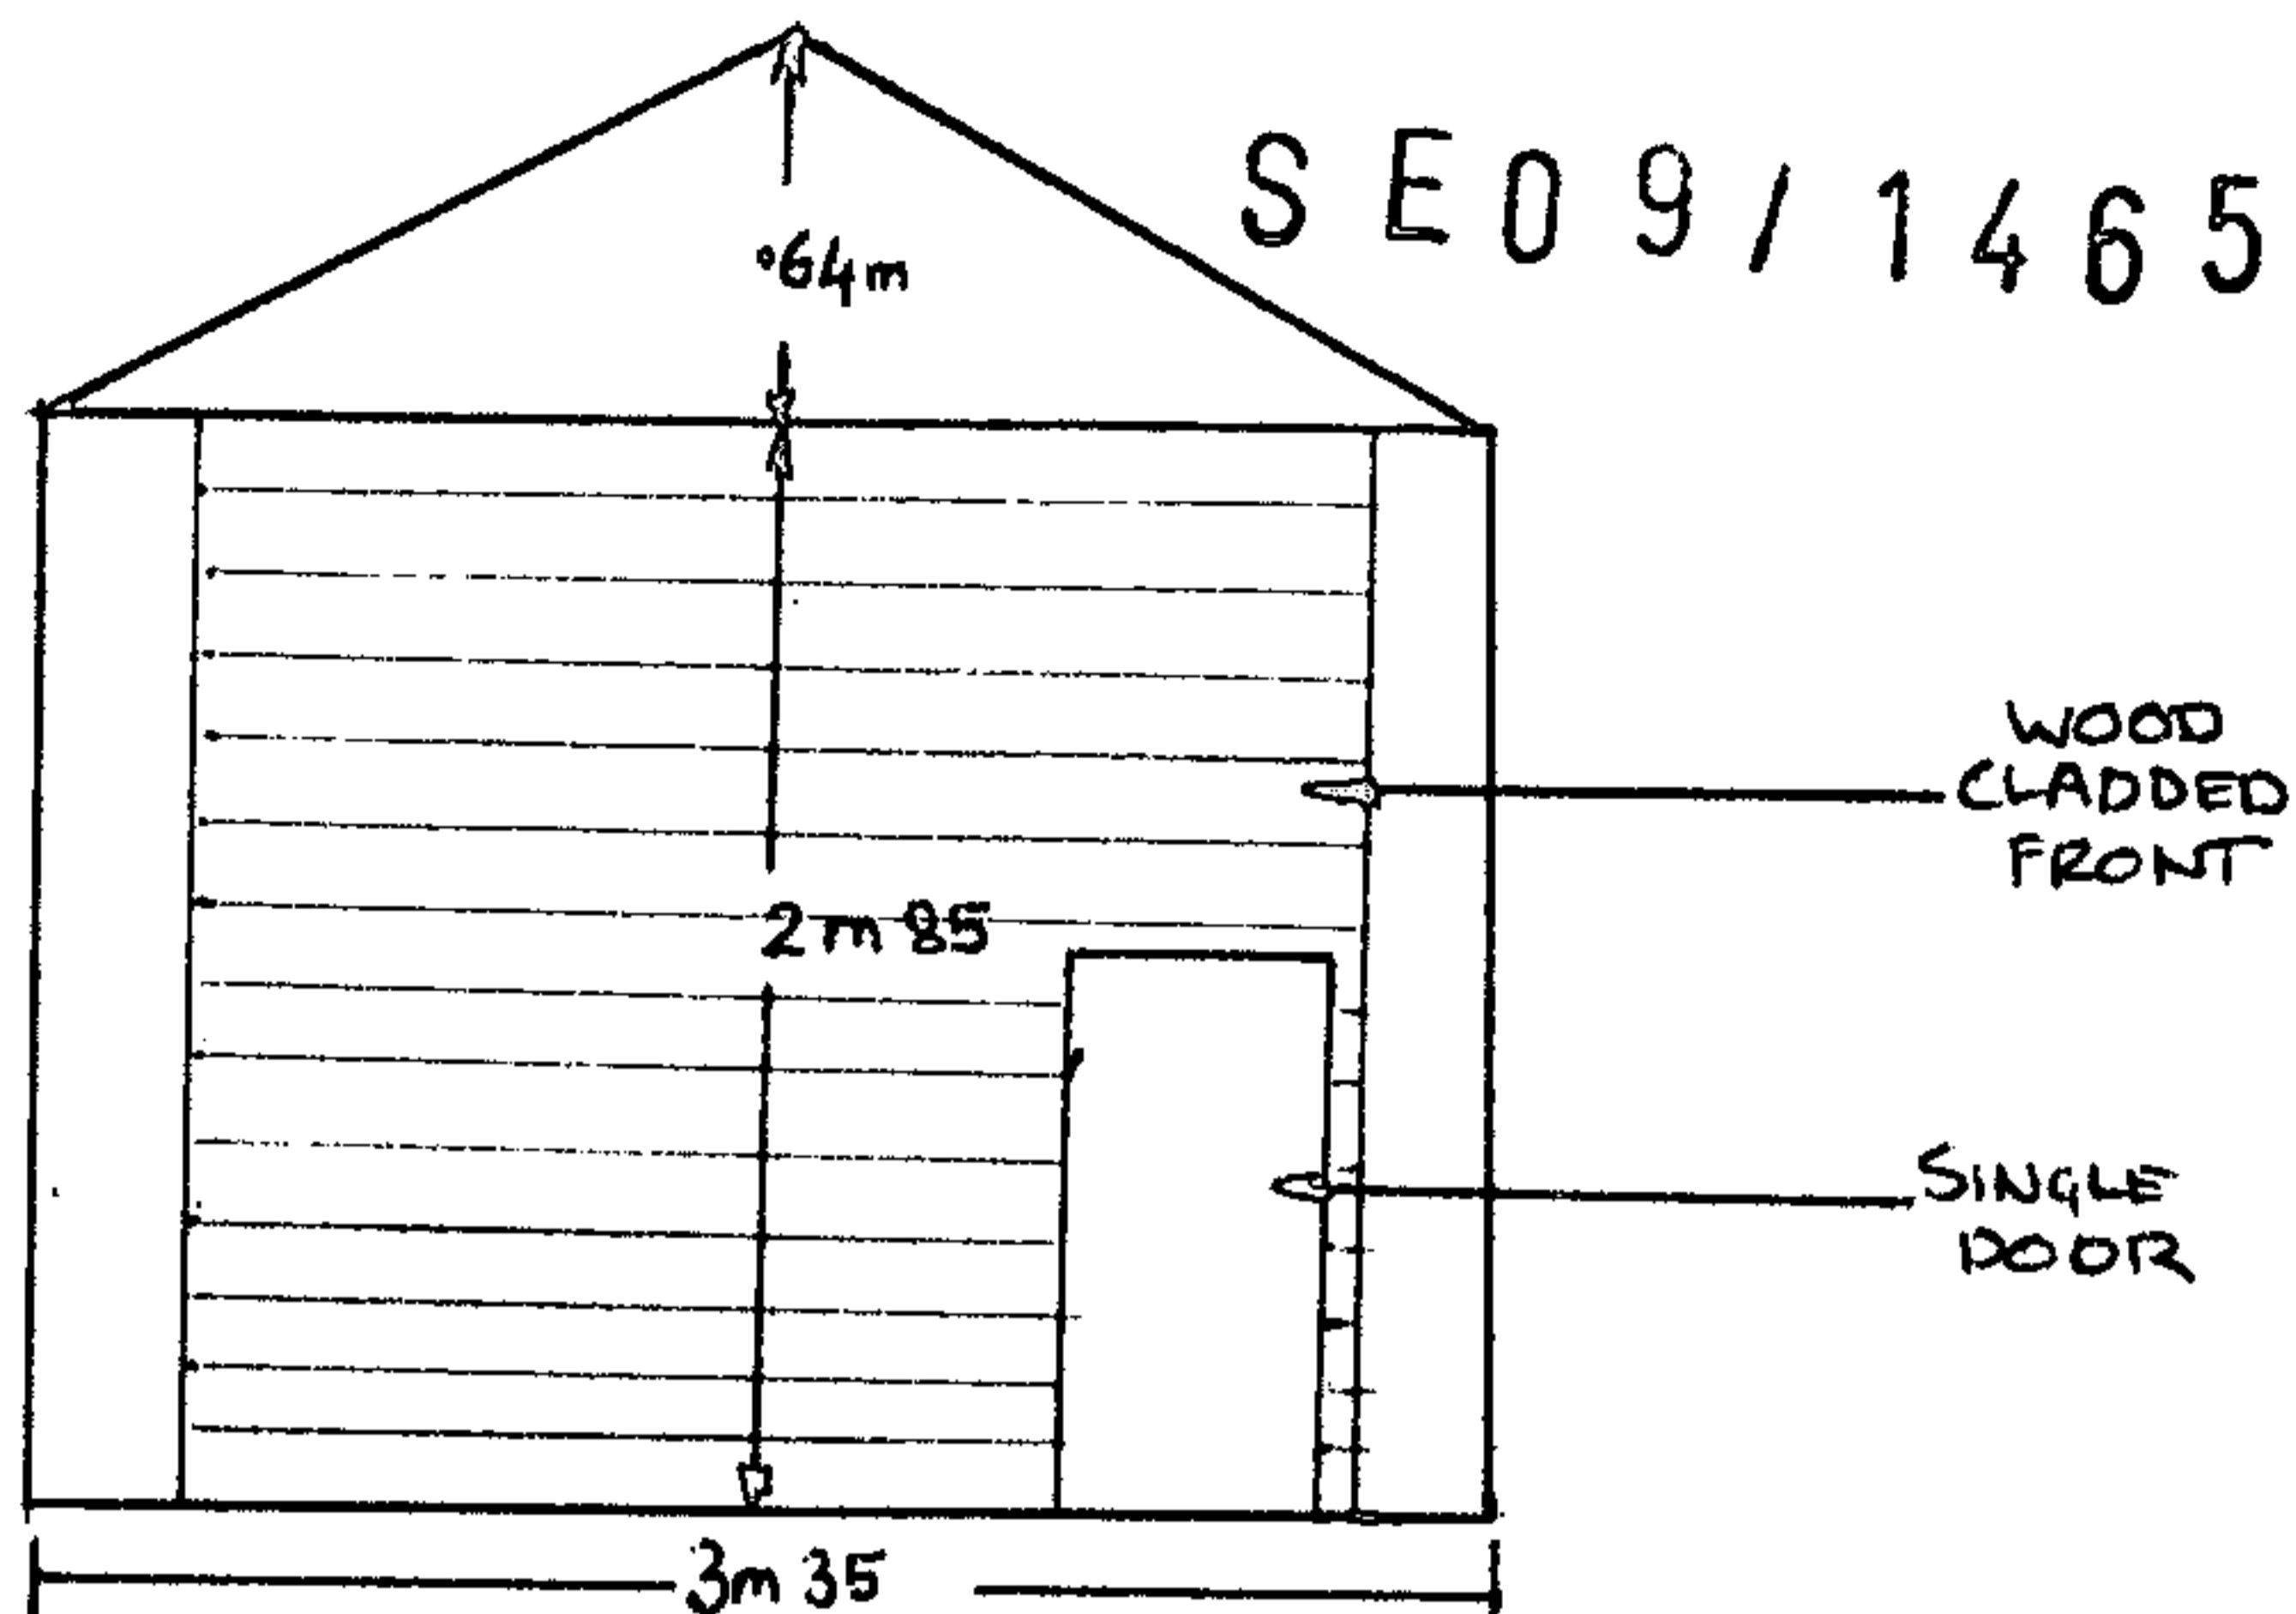

FRONT ELEVATION

NOT TO SCALE

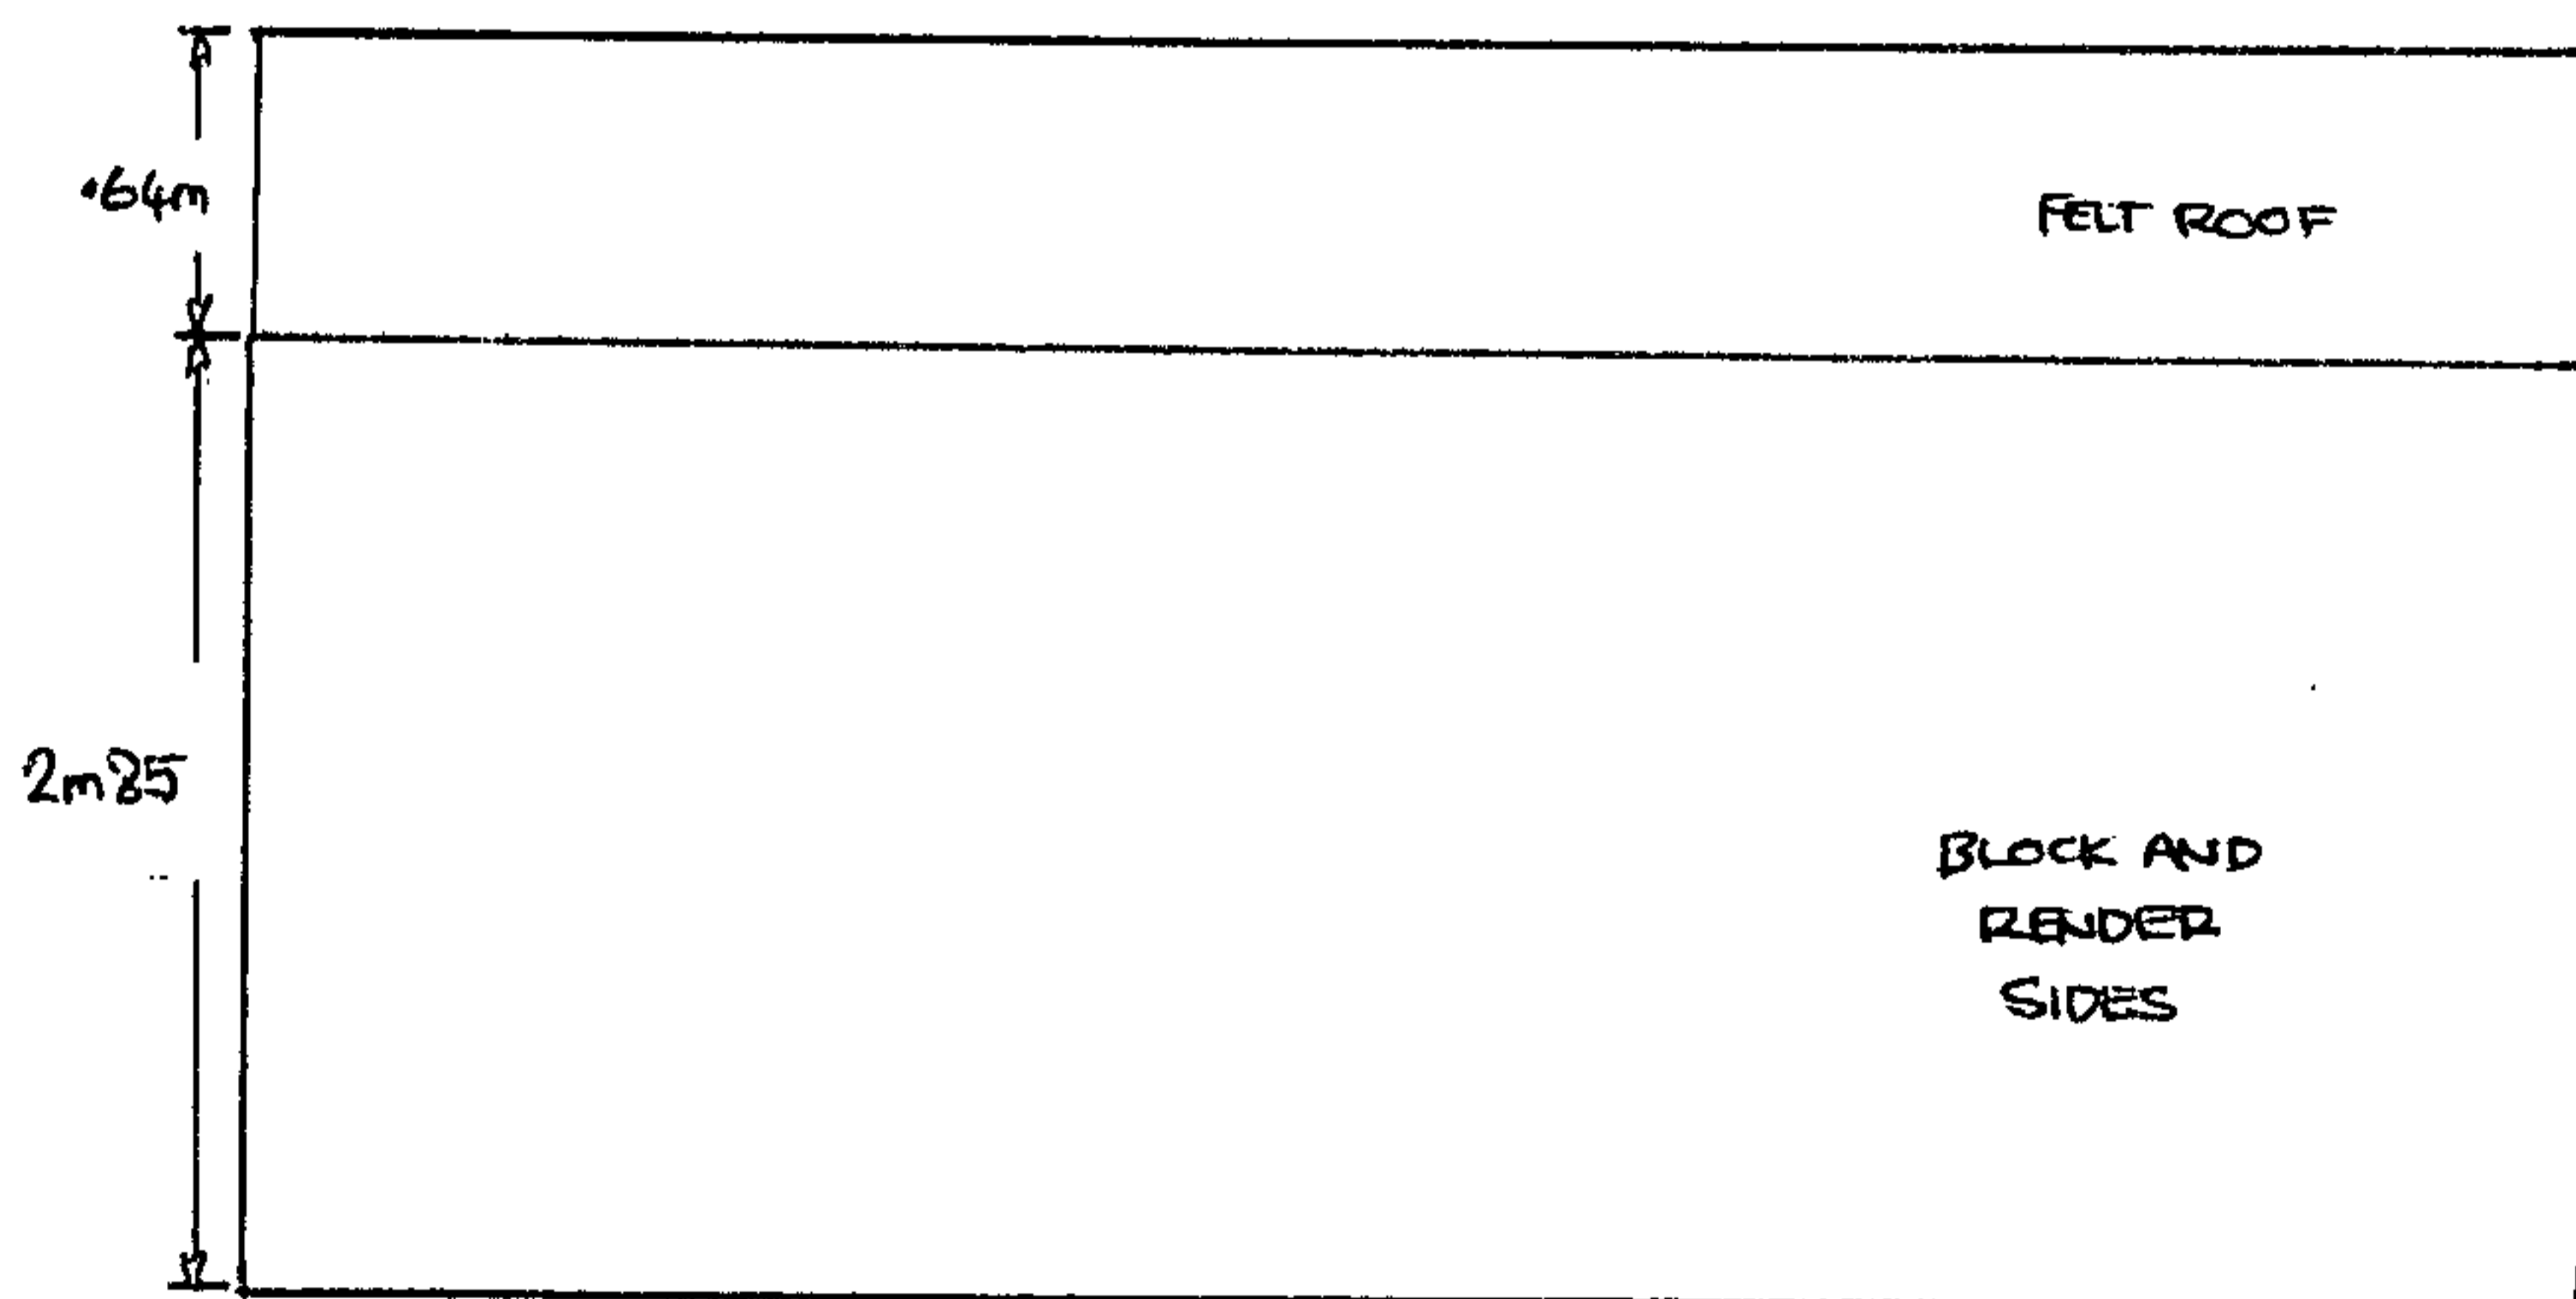

SIDE ELEVATION

NOT TO SCALE

