

Nick La Barre Ltd.
ARCHITECTURE & PLANNING

Church Villa, Church Lane,
Hampton Bishop, Hereford, HR1 4JY
T: 01432 873 070 | M: 07879 495 846
Email: info@nlbarchitect.co.uk

PROJECT:

Proposed Extension

LOCATION:

Meadow Barn
Cottage WEGBLEY

DRAWING:

BLOCK PLANS


SCALE: 1:200 AT A4

DATE: SEPTEMBER 2021


DRAWING No. 211289 - 1

REVISION:

Do not scale - use only figure dimensions
© Copyright Reserved

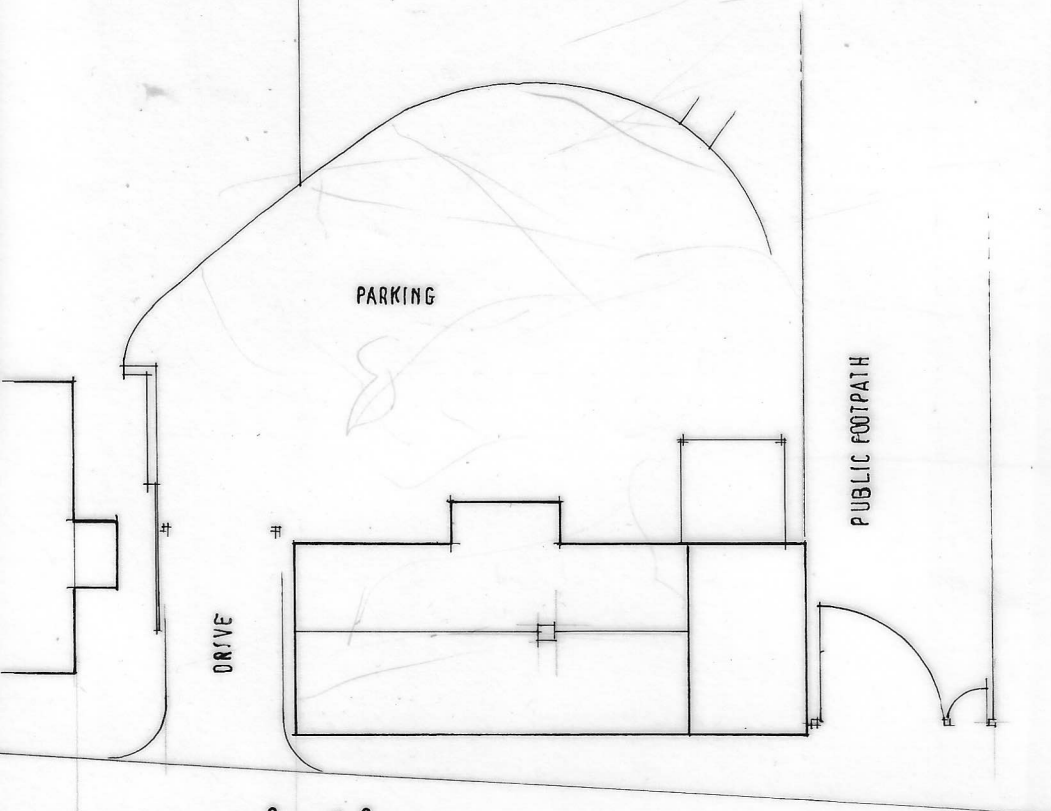

as existing

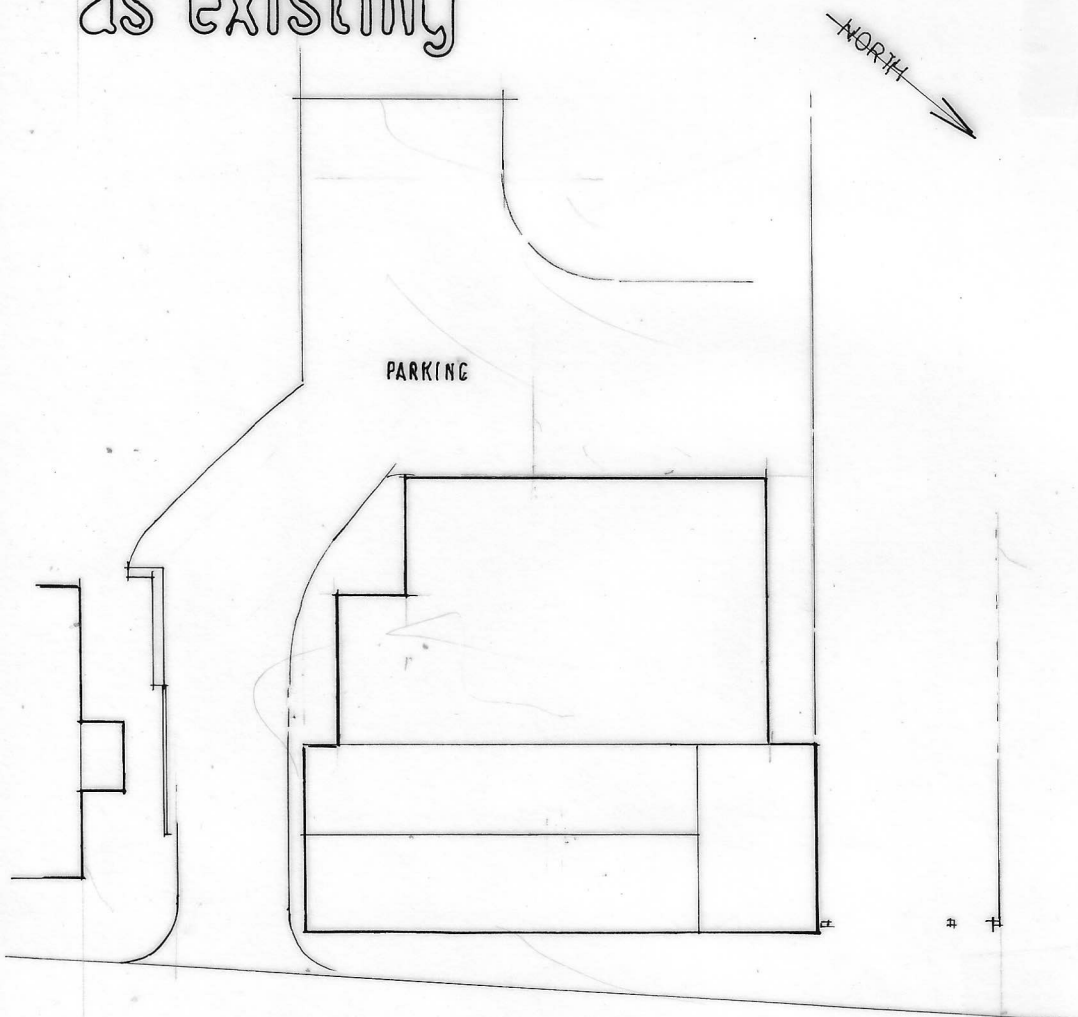

as proposed

