



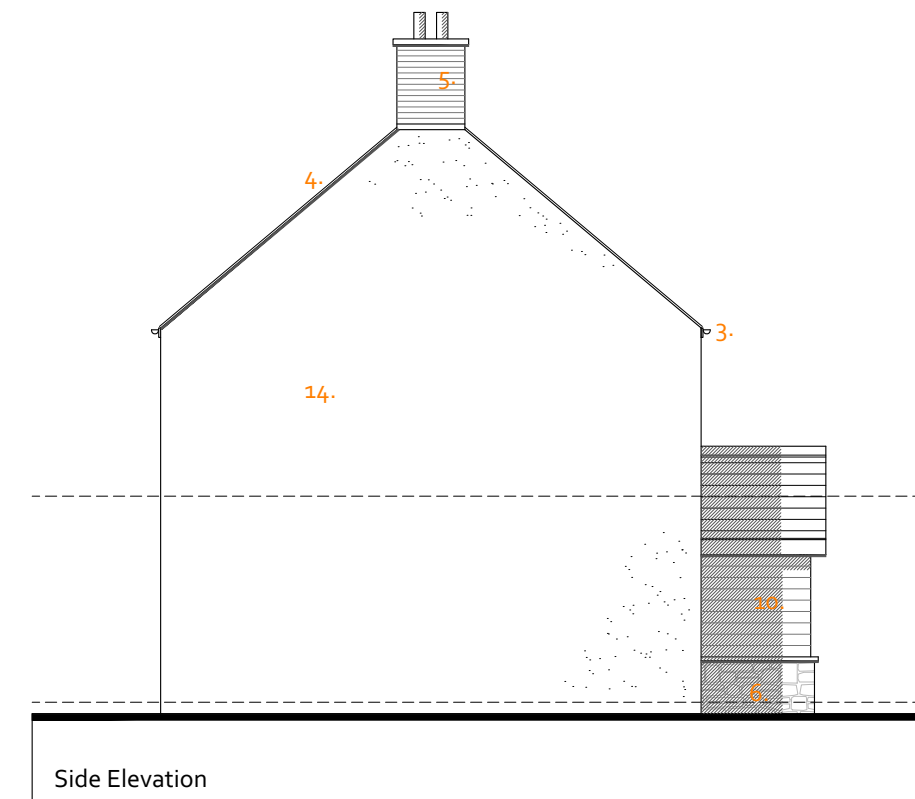

Materials Schedule:

- 1. Through Colour Render - white / off-white
- 2. Painted timber sash windows - colour tbc
- 3. Painted timber fascias & soffits - mid / light grey
- 4. Blue-grey roof slates
- 5. Brick chimneys - cream multi
- 6. Natural stone - rough coursed
- 7. Glass balustrade
- 8. Timber doors - mid / light grey
- 9. Timber painted front door
- 10. Painted timber cladding - mid / light grey
- 11. Green Oak framed porch
- 12. Velux type conservation rooflights
- 13. Stone quoins - rough coursed
- 14. Through colour render - Weber 'Light Beige' or sin

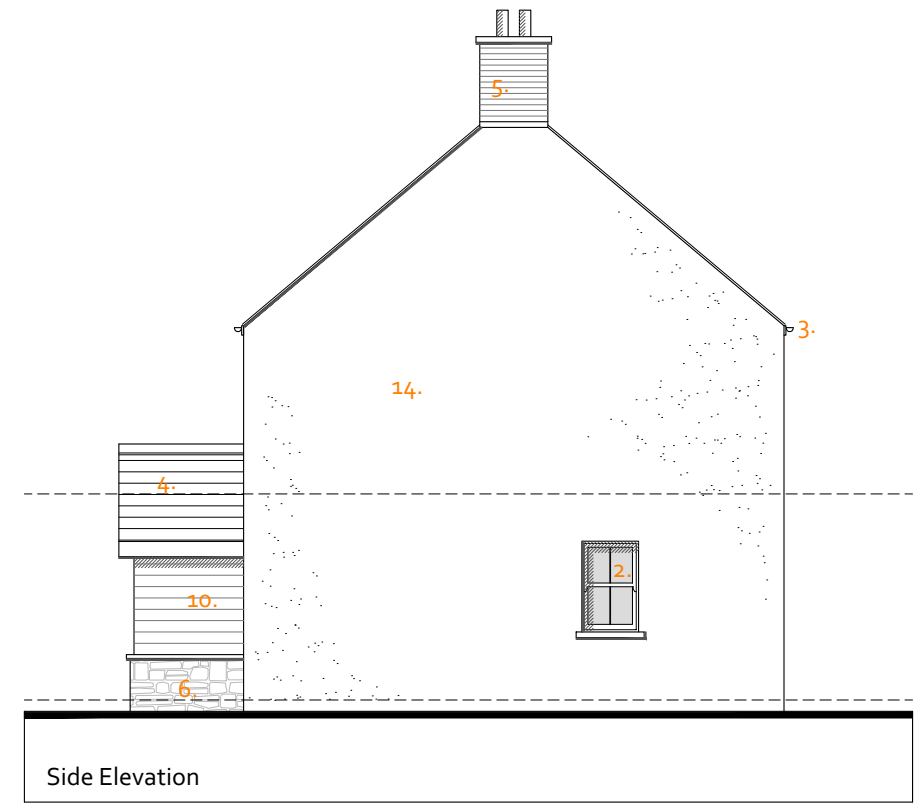

Project Name Land at Longtown, Herefordshire
 Project Ref OAD_5155
 Drawing Ref 1302
 Drawing Name House Type B_ Elevations

Scale 1:100 Paper Size A3 Status P Rev C

e: team@oadstudio.co.uk

t: 07811177618 / 07817095518