


Site Location Plan J & P Turner

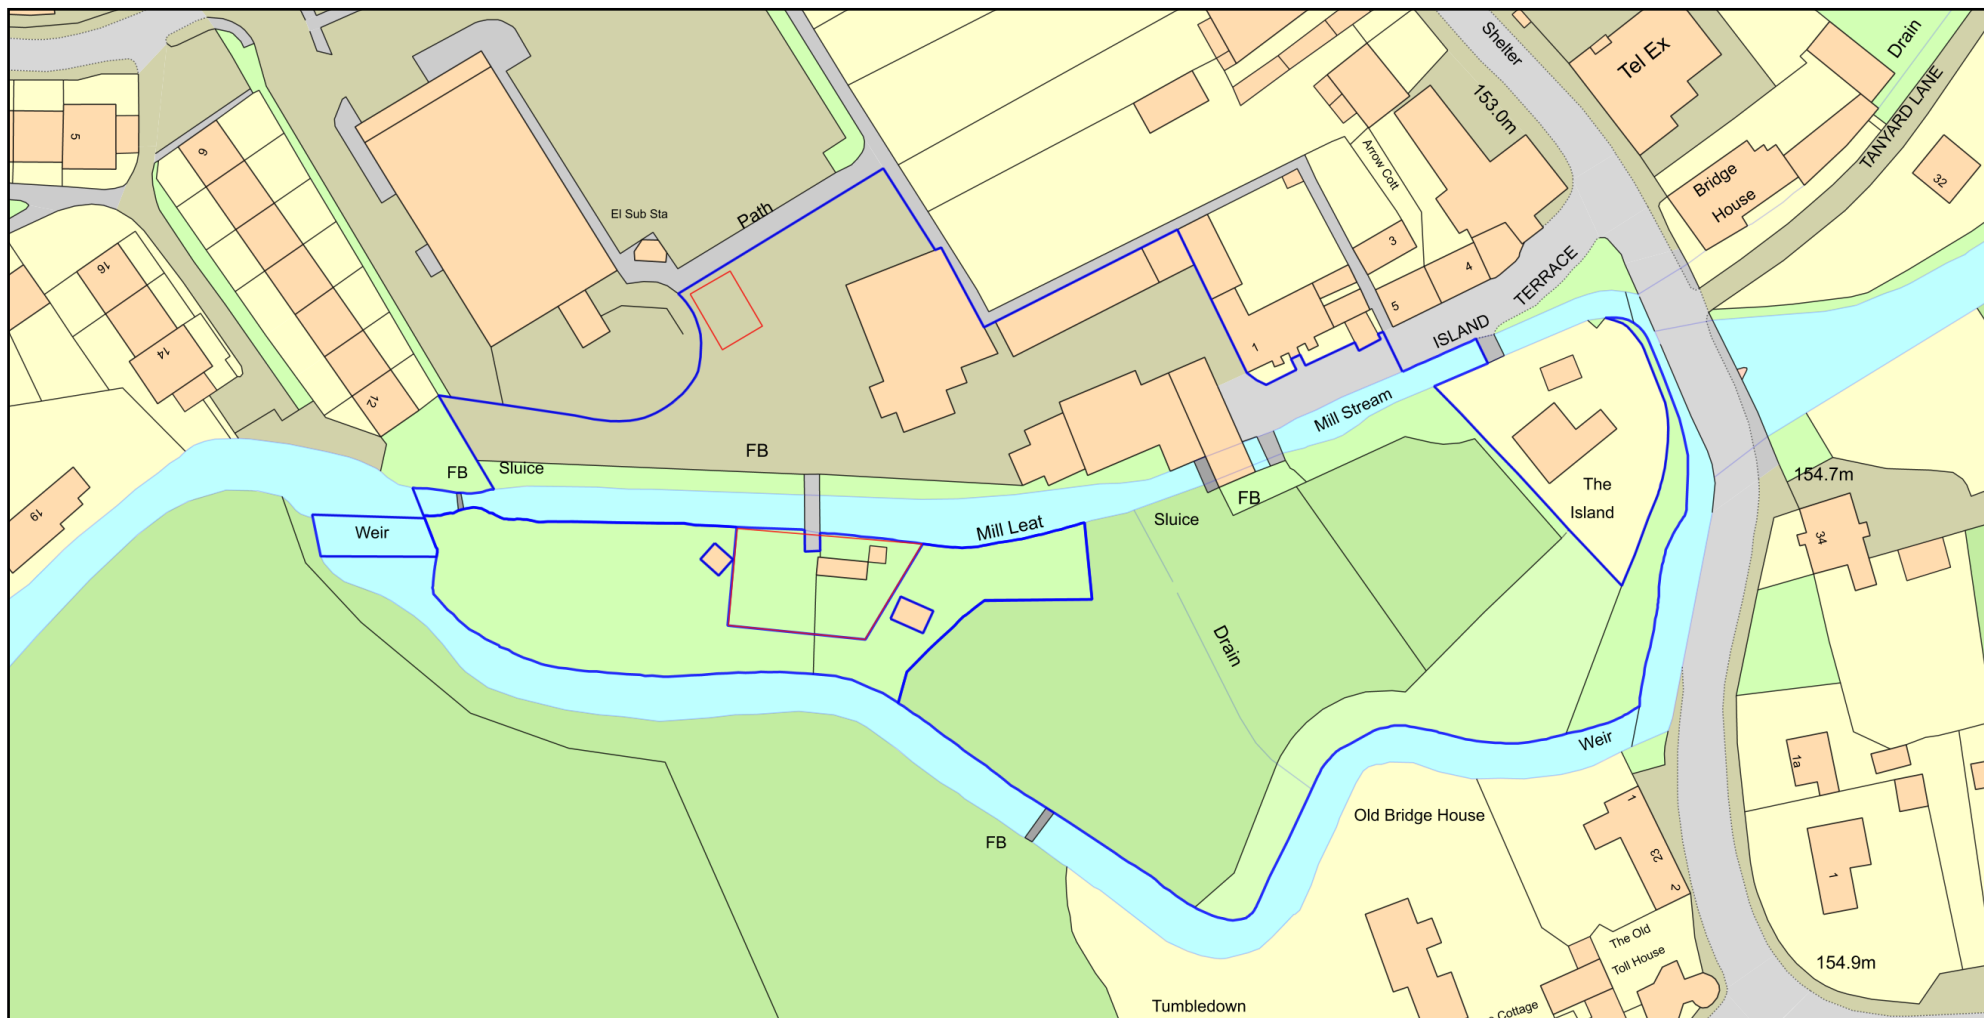

Plan Produced for: J & P Turner Cafe Proposal

Date Produced: 20 May 2024

Plan Reference Number: TQRQM24121195957091

Scale: 1:1250 @ A4

© Crown copyright and database rights 2023 OS 100042766