



AS EXISTING  
SITE BLOCK PLAN

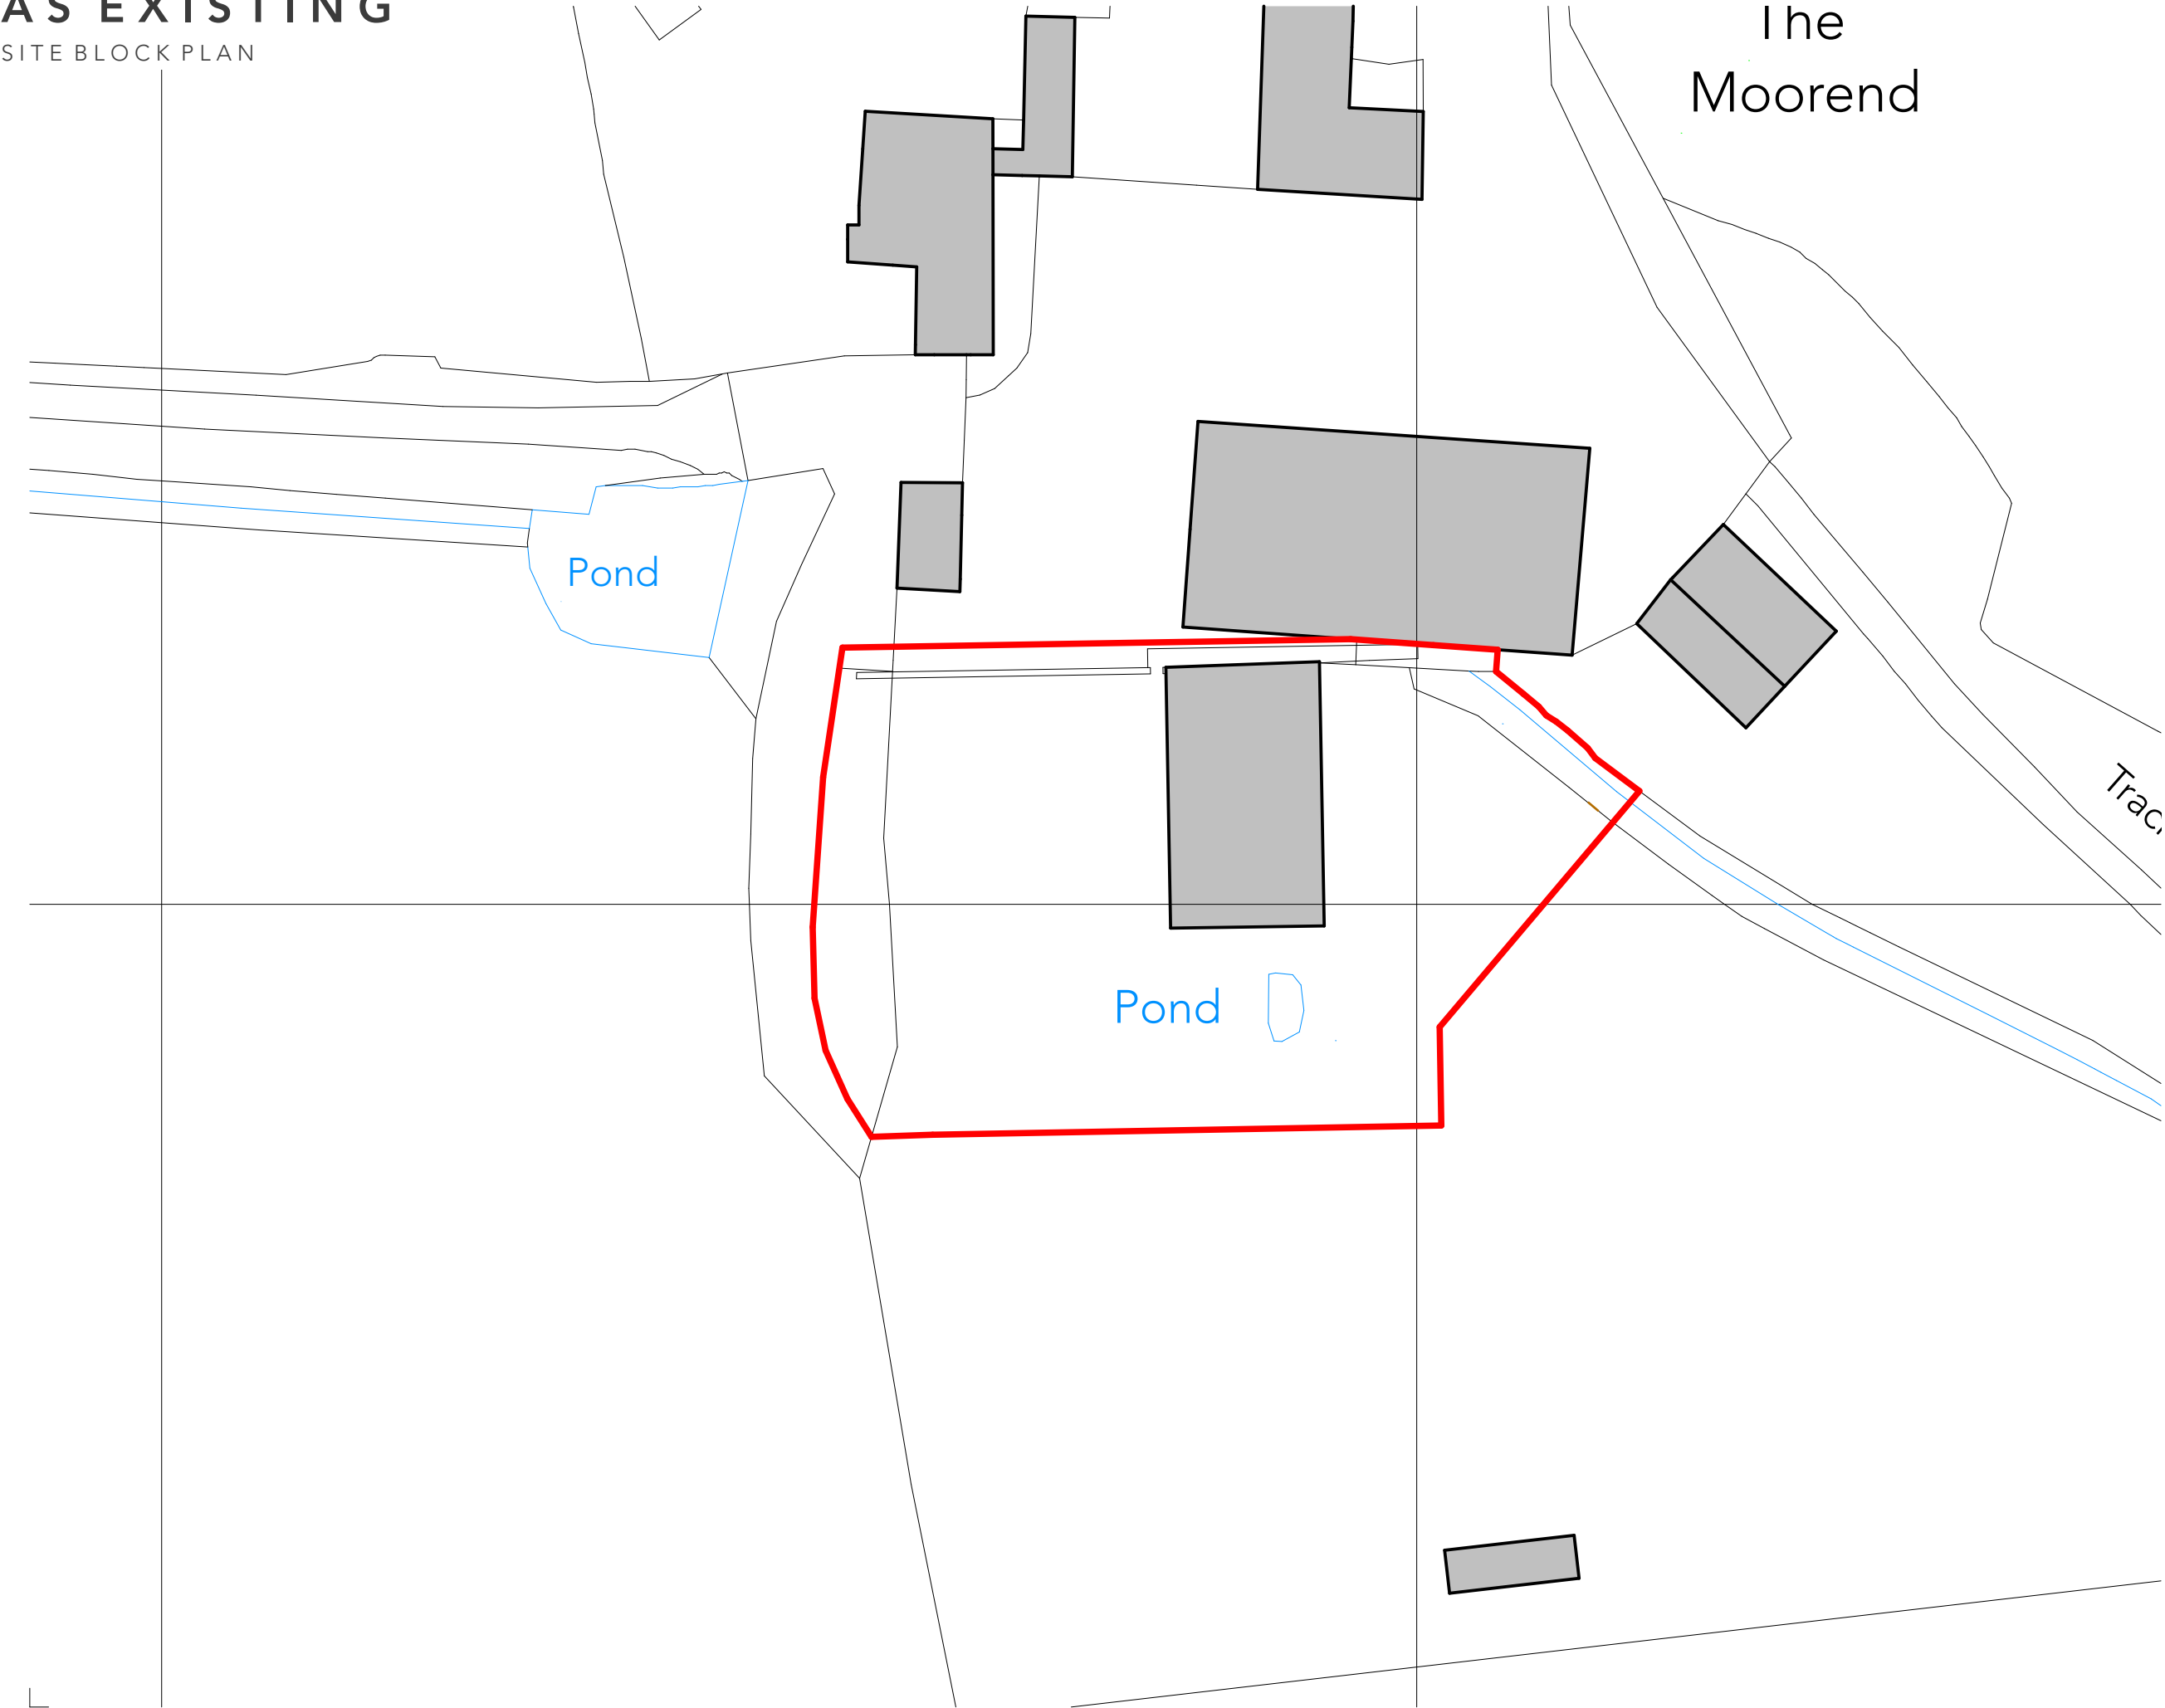

The  
Moorend

Notes  
This document and its design content is copyright ©. It shall be read in conjunction with all other associated project information including models, specifications, schedules and related consultants documents. Do not scale from documents. All dimensions to be checked on site. Immediately report any discrepancies, errors or omissions on this document to the Originator. If in doubt ASK.  
It is assumed that all works on this drawing will be carried out by a competent contractor working, where appropriate, to an appropriate method statement. In addition to the hazard/risks normally associated with the types of work detailed on this drawing take note of the following:

- Drawing based off of Hereford Map Centre OS plan.

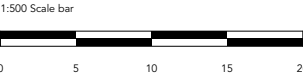

P02 Drawing updated AUG 24 HM OHA

P01 First issue AUG 24 HM OHA

Rev	Description	Date	Drwn	Chkd
-----	-------------	------	------	------

OHA

OWEN HICKS ARCHITECTURE

Studio B3 | Skylon Court | Hereford | HR2 6JS  
01432 261152  
info@oha-architecture.co.uk  
www.oha-architecture.co.uk

Client

Mr and Mrs A Jones

Project

Proposed Development, Barn 4,  
Moorend Farm, Asperton, Herefordshire

Drawing

Existing Site Block Plan

Scale	Project No.		Date		
1:500 @ A3	2023.008.1		Aug-23		
Project Status	Drawing Status		Drawn	Chkd	
Planning	S3		BB	OHA	
Project	Originator	Function	Spatial	Type	Role
23008.1	- OHA	- XX	- EX	- DR	- A
Number	Rev				

EX 0002 P02