
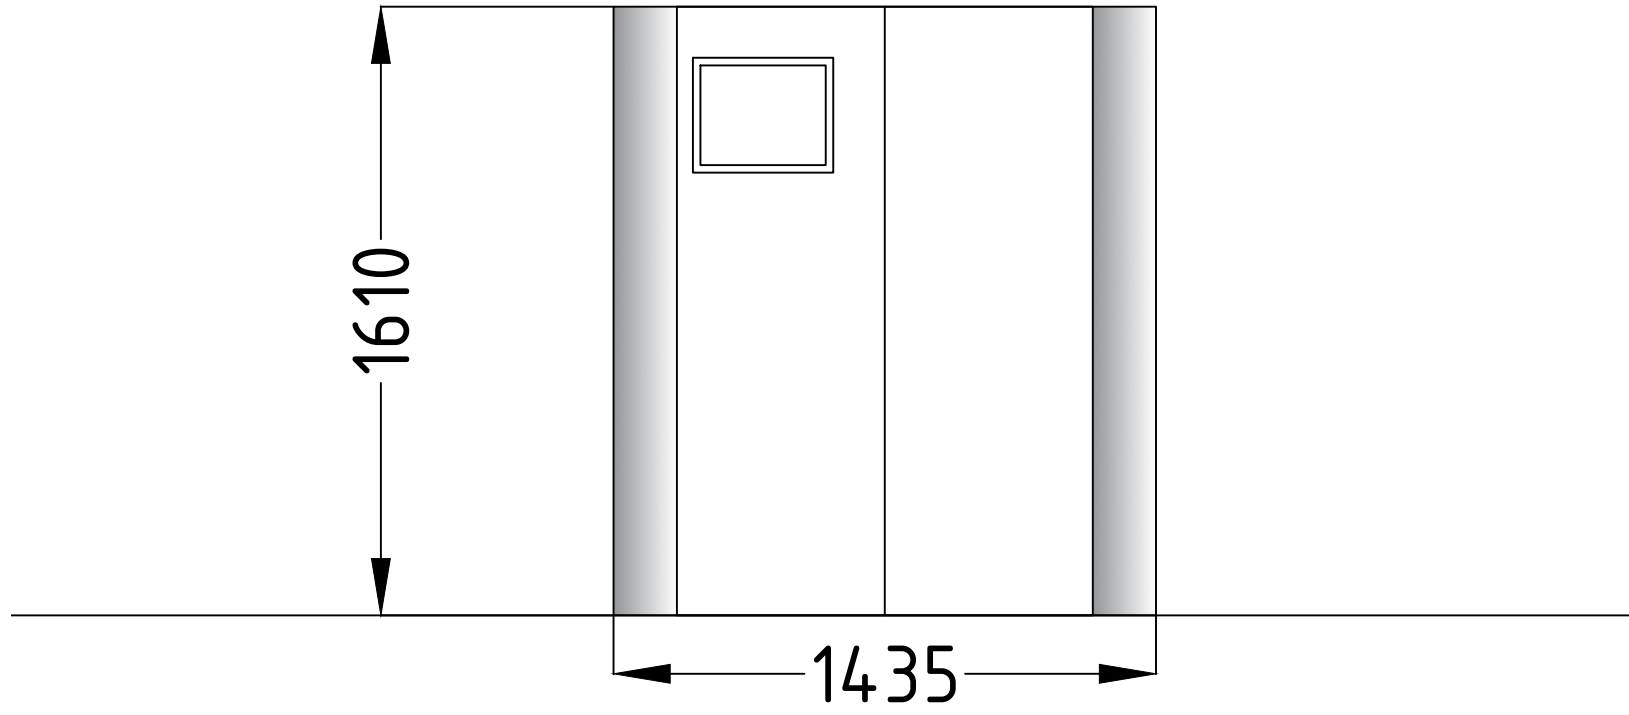


**DRAWING NOTES**


COPYRIGHT ©  
This drawing and the details herein are the copyright of MBH Design Studio Ltd. and must not be reproduced, altered or passed to any third party without prior written consent.

This drawing has been produced for the project listed below, is submitted in support of this application application to the Local Planning Authority and is not intended for use by any other person or for any other purpose.


Every effort has been made to ensure the accuracy of these drawings, however MBH Design Studio Ltd. accept no responsibility for any discrepancies arising from the reuse of survey information and preliminary drawings commissioned by the Applicant from others.

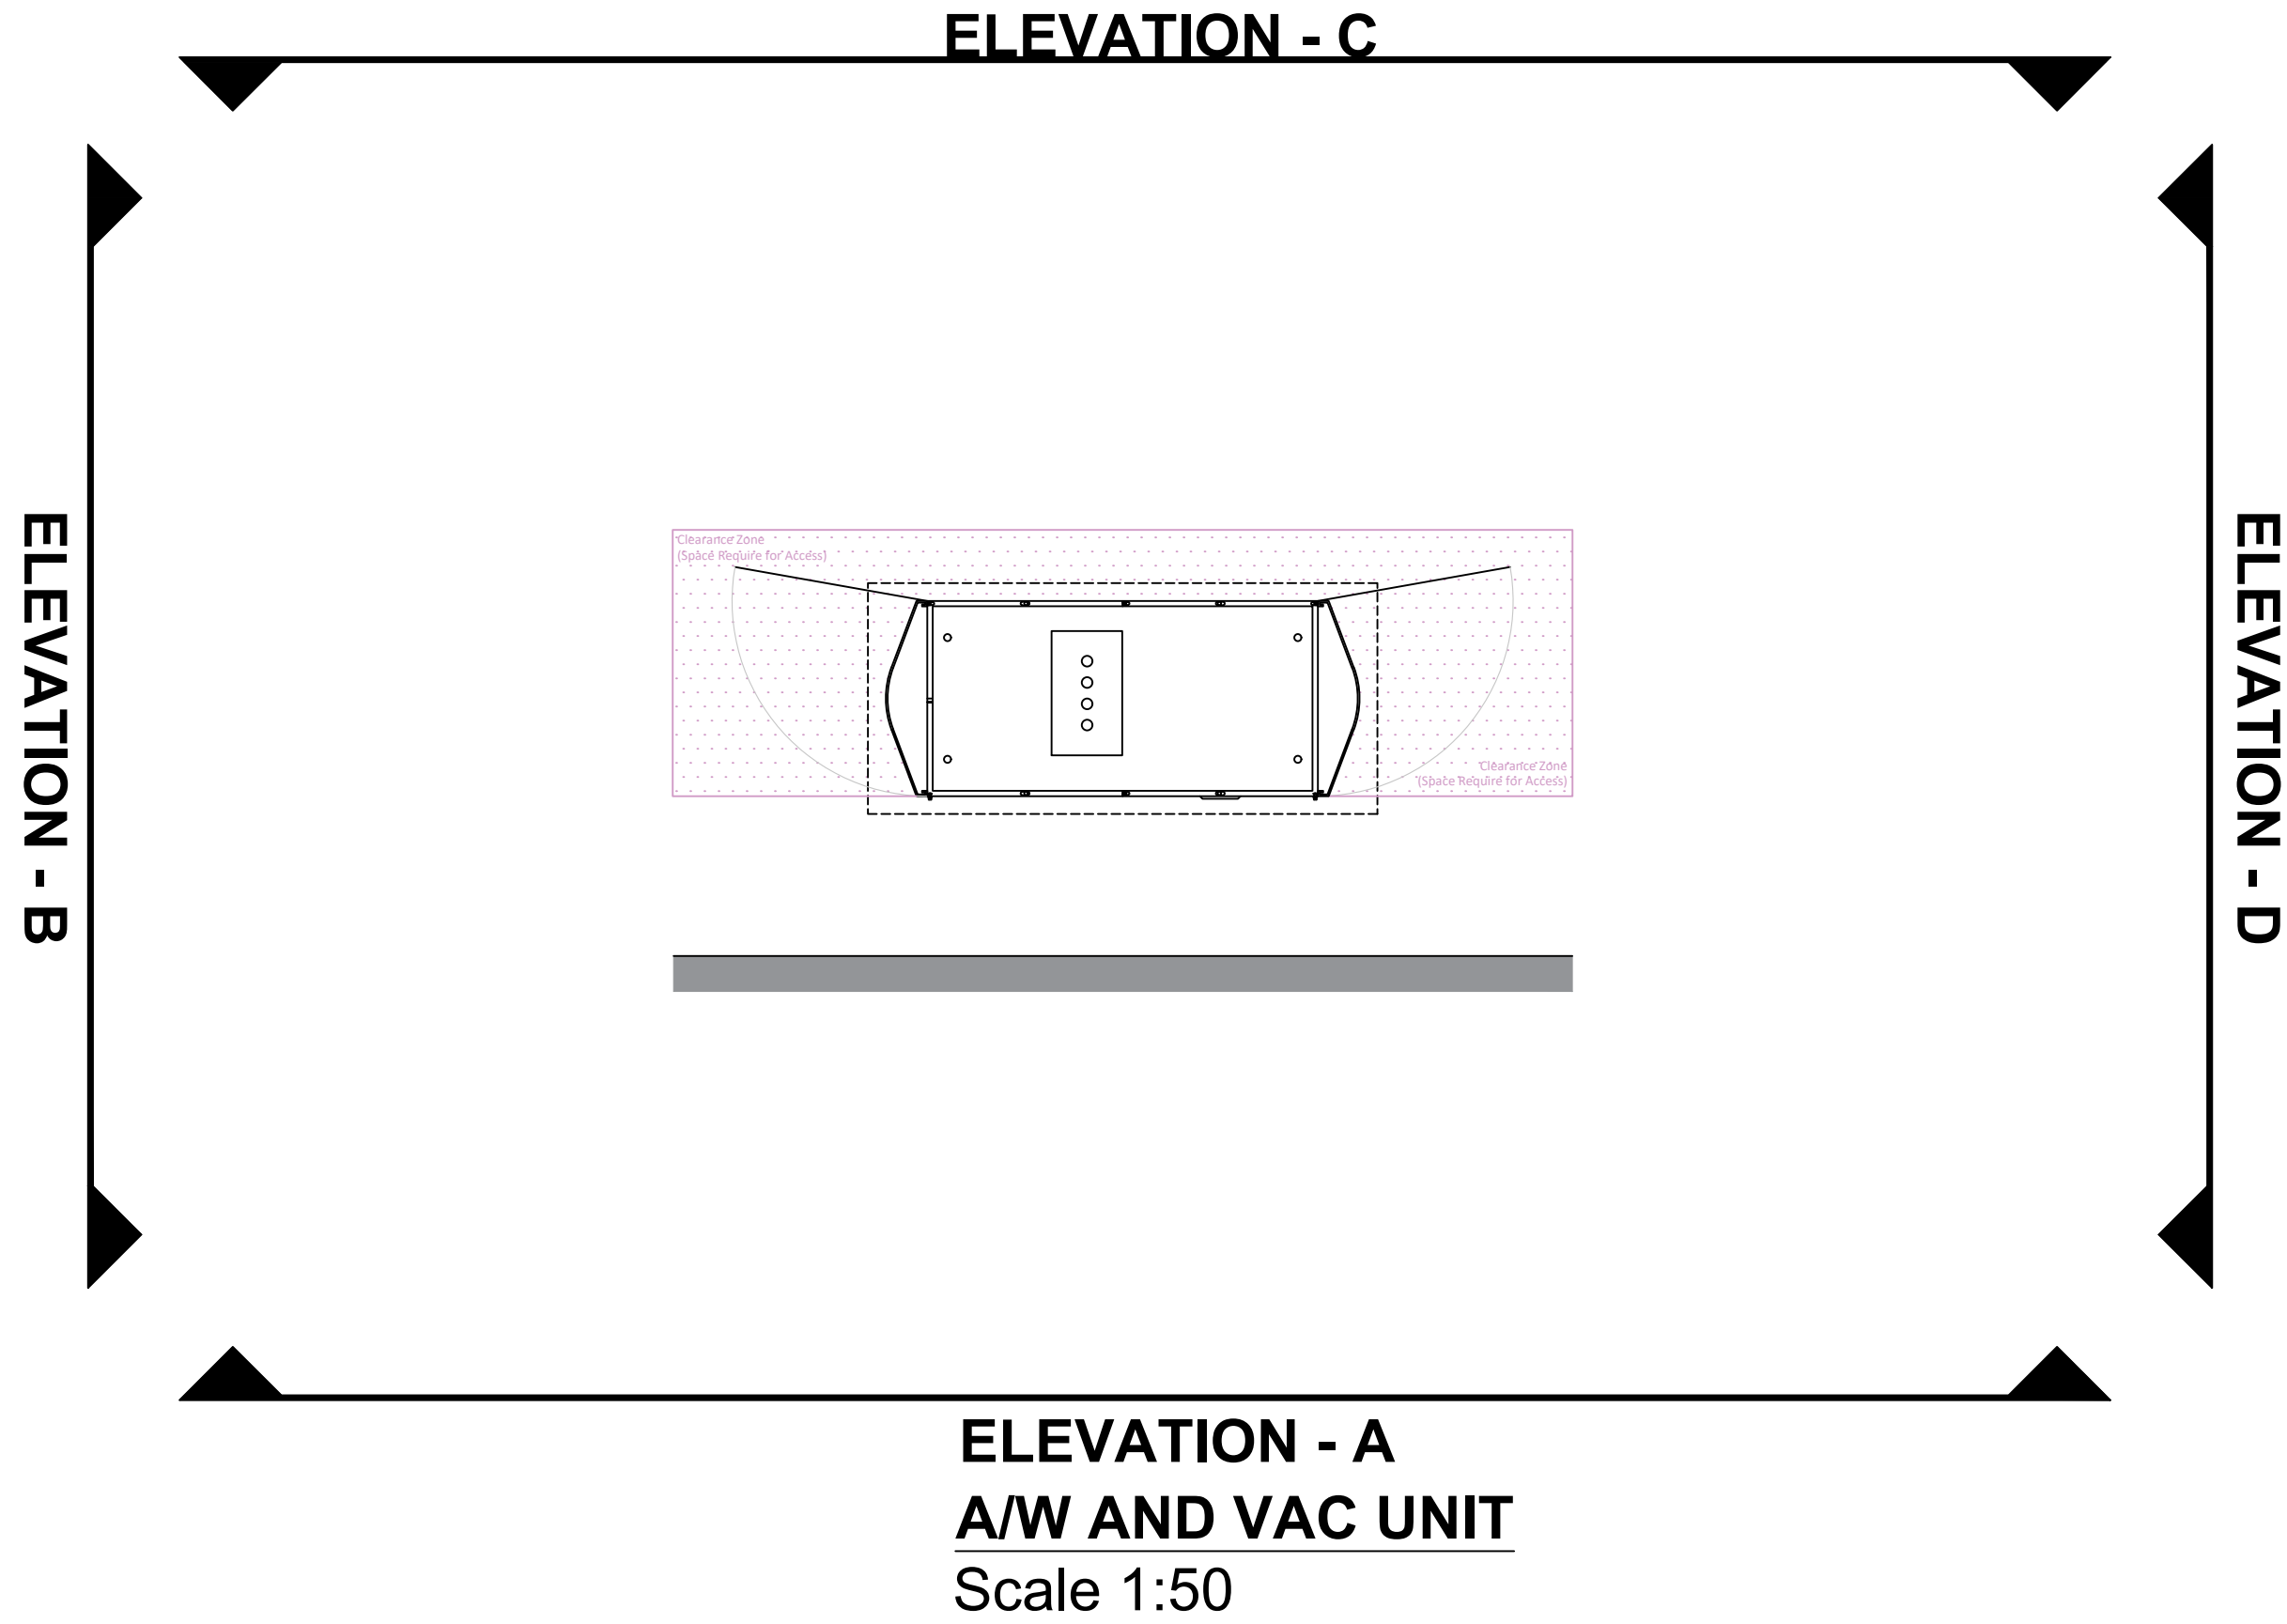


**ELEVATION - A**  
Scale 1:20

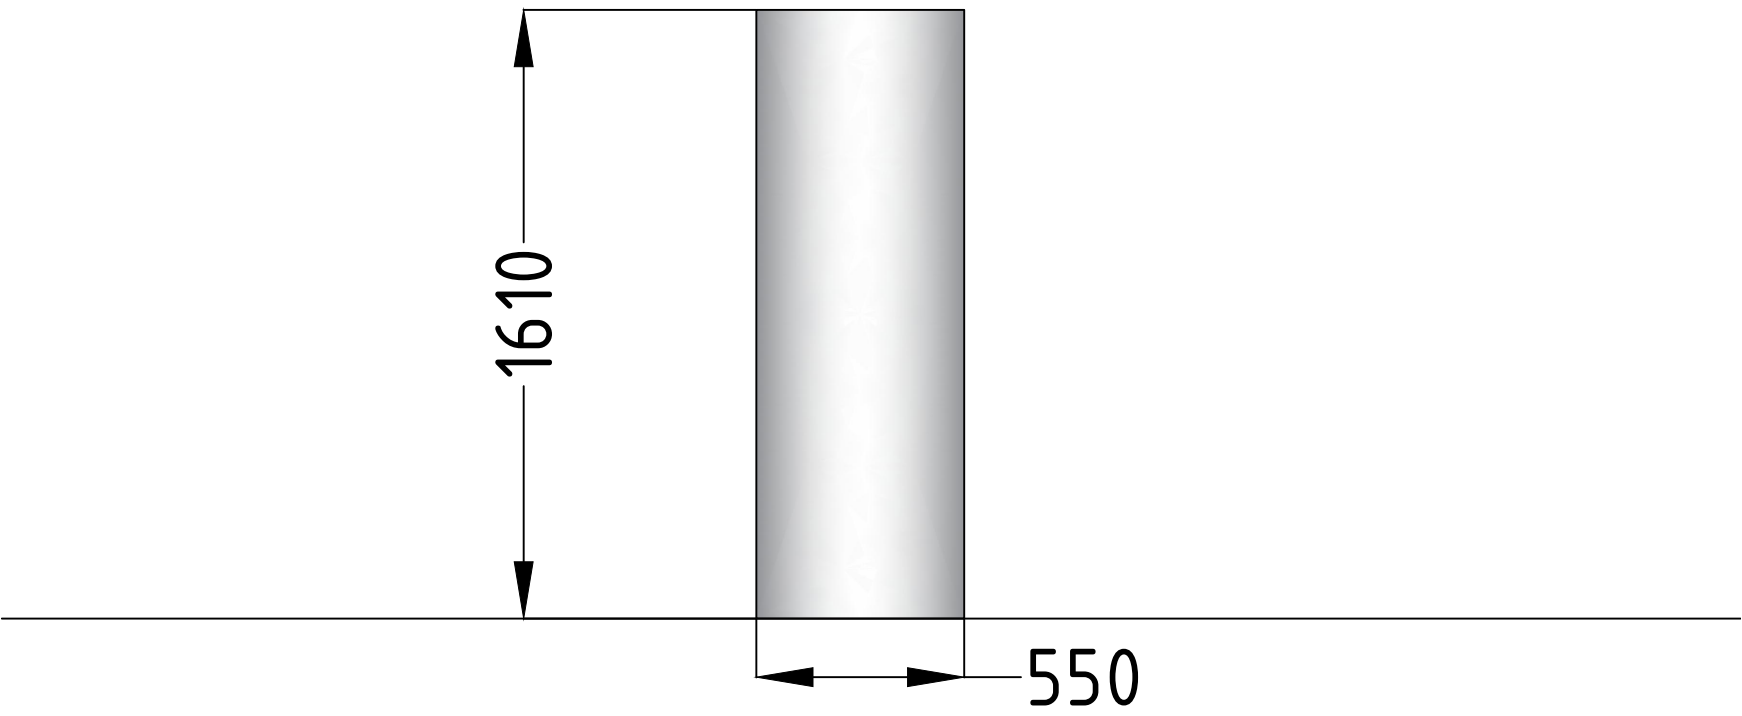


**ELEVATION - B**  
Scale 1:20

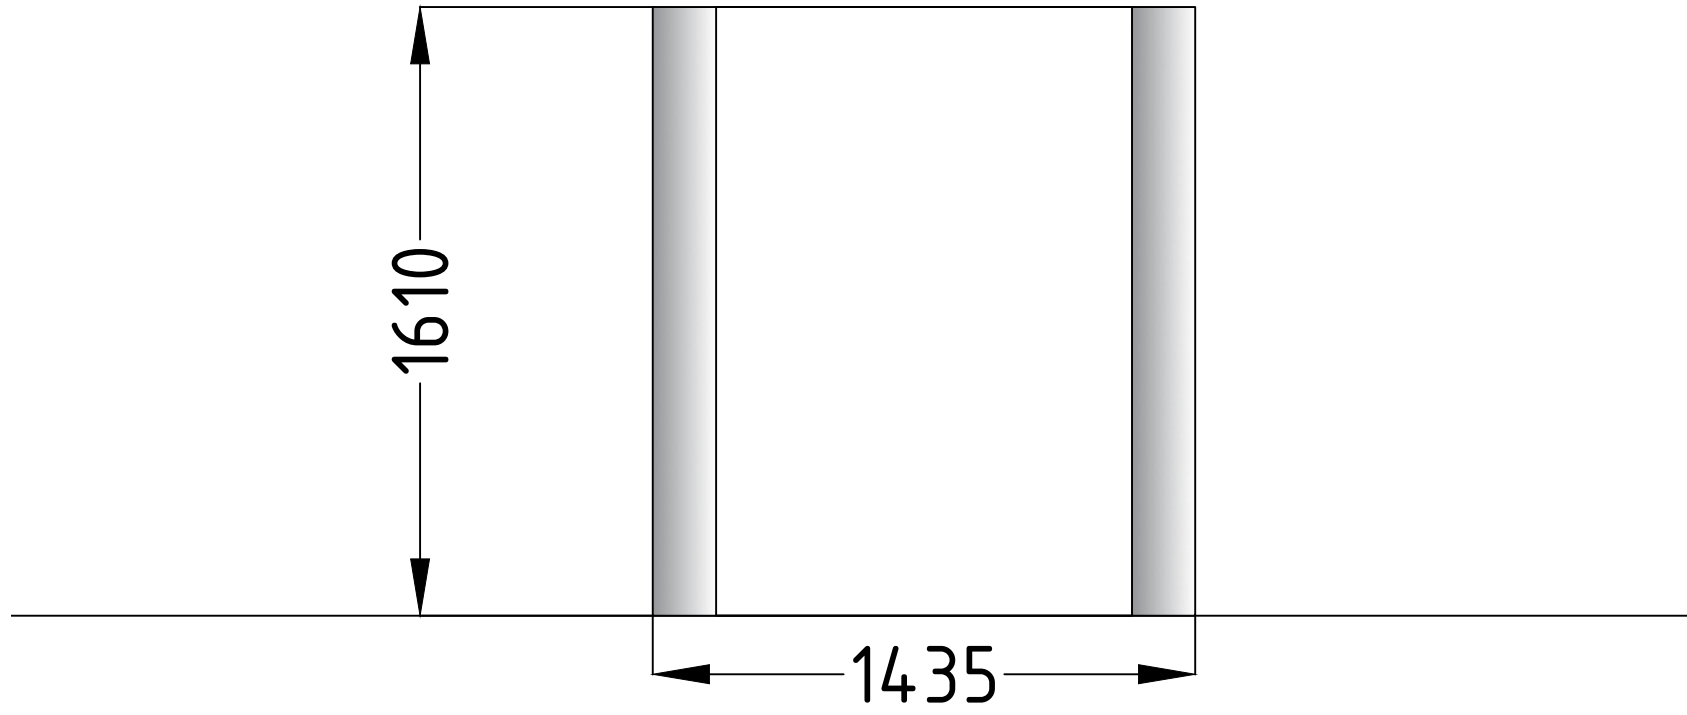

**ELEVATION - C**  
Scale 1:20

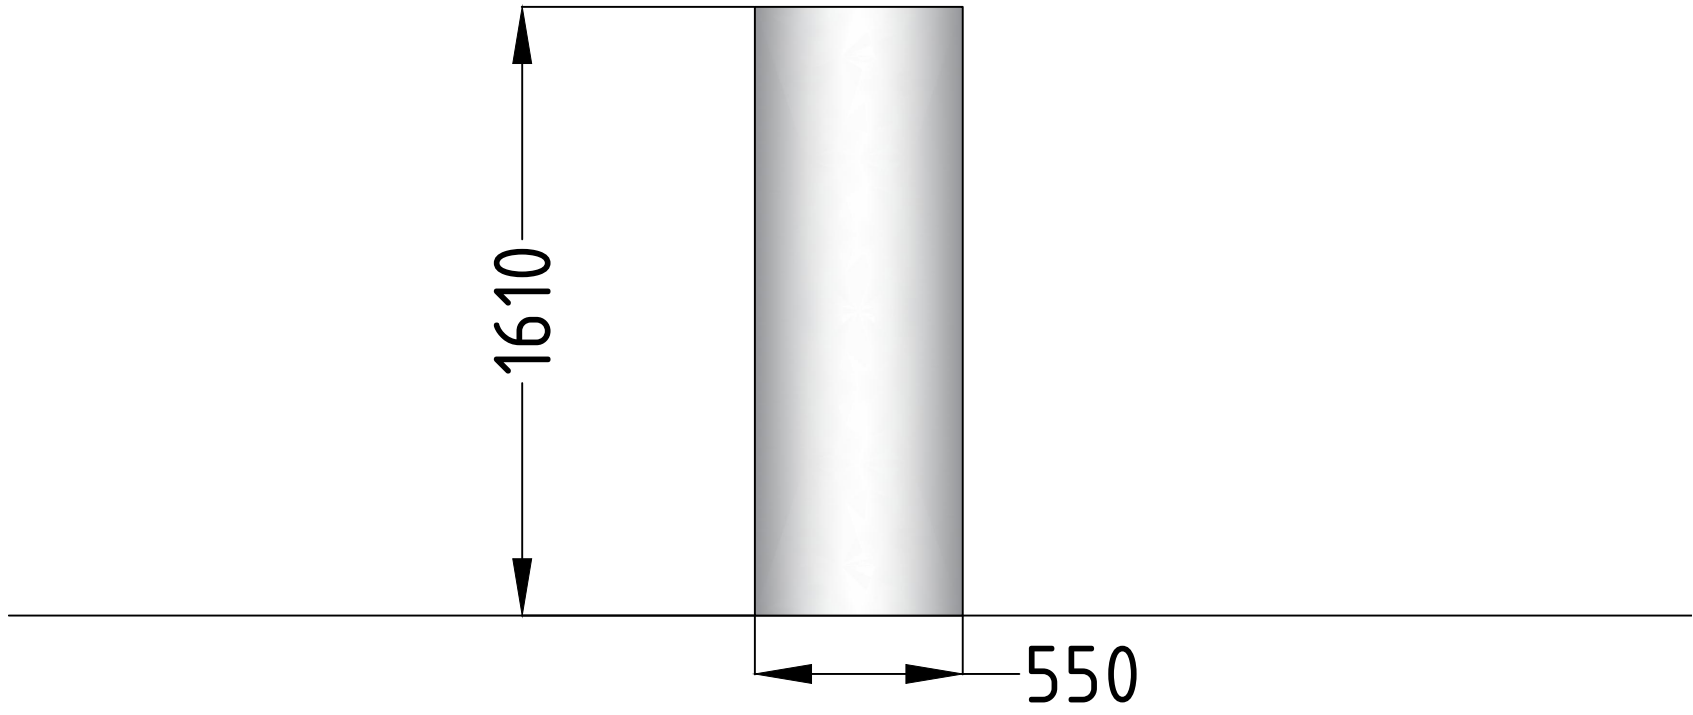

**ELEVATION - D**  
Scale 1:20

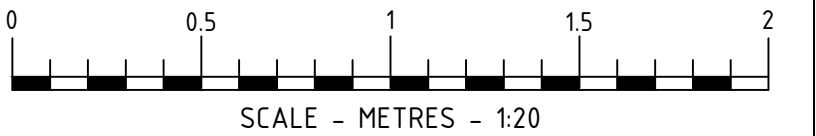

REV	DATE	DESCRIPTION	DRAWN/CHECKED
REVISION NOTES			
PLANNING			
 MBH Design Studio Ltd. Rosemount House, Rosemount Avenue, West Byfleet, Surrey, KT14 6LB www.mbhstd.com t: 01932 352 727 f: 01932 351 545			
CLIENT 			
PROJECT FS425 SYMONDS YAT SERVICE STATION A40 NORTHBOUND SERVICES WHITCHURCH, HEREFORDSHIRE HR9 6DP			
DRAWING TITLE A/W AND VAC DETAILS			
DRAWN BY RRB	DATE 15.07.2022	SCALE 1:20	PAPER SIZE A1
CHECKED BY JR	DRAWING NUMBER 13664-P06-425	REV. -	