

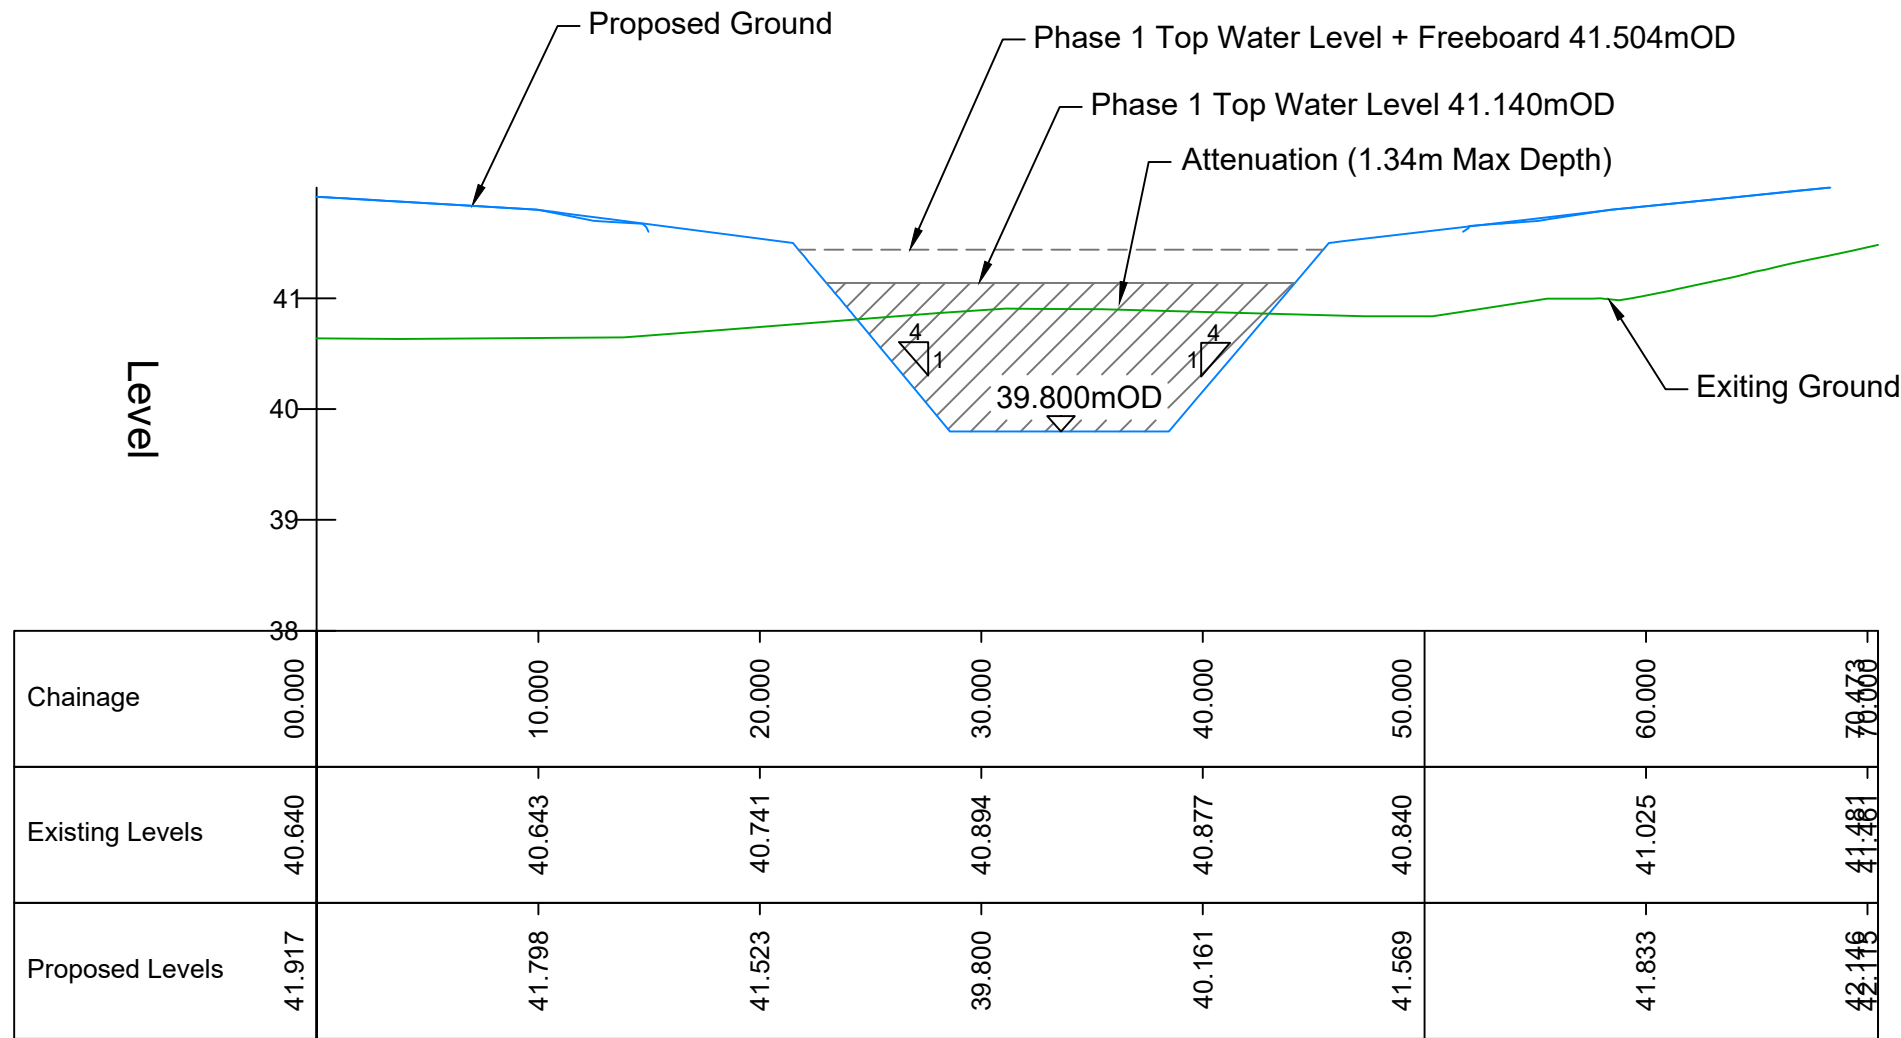


A1
1
2
3
4
5
6
7
8
9
10

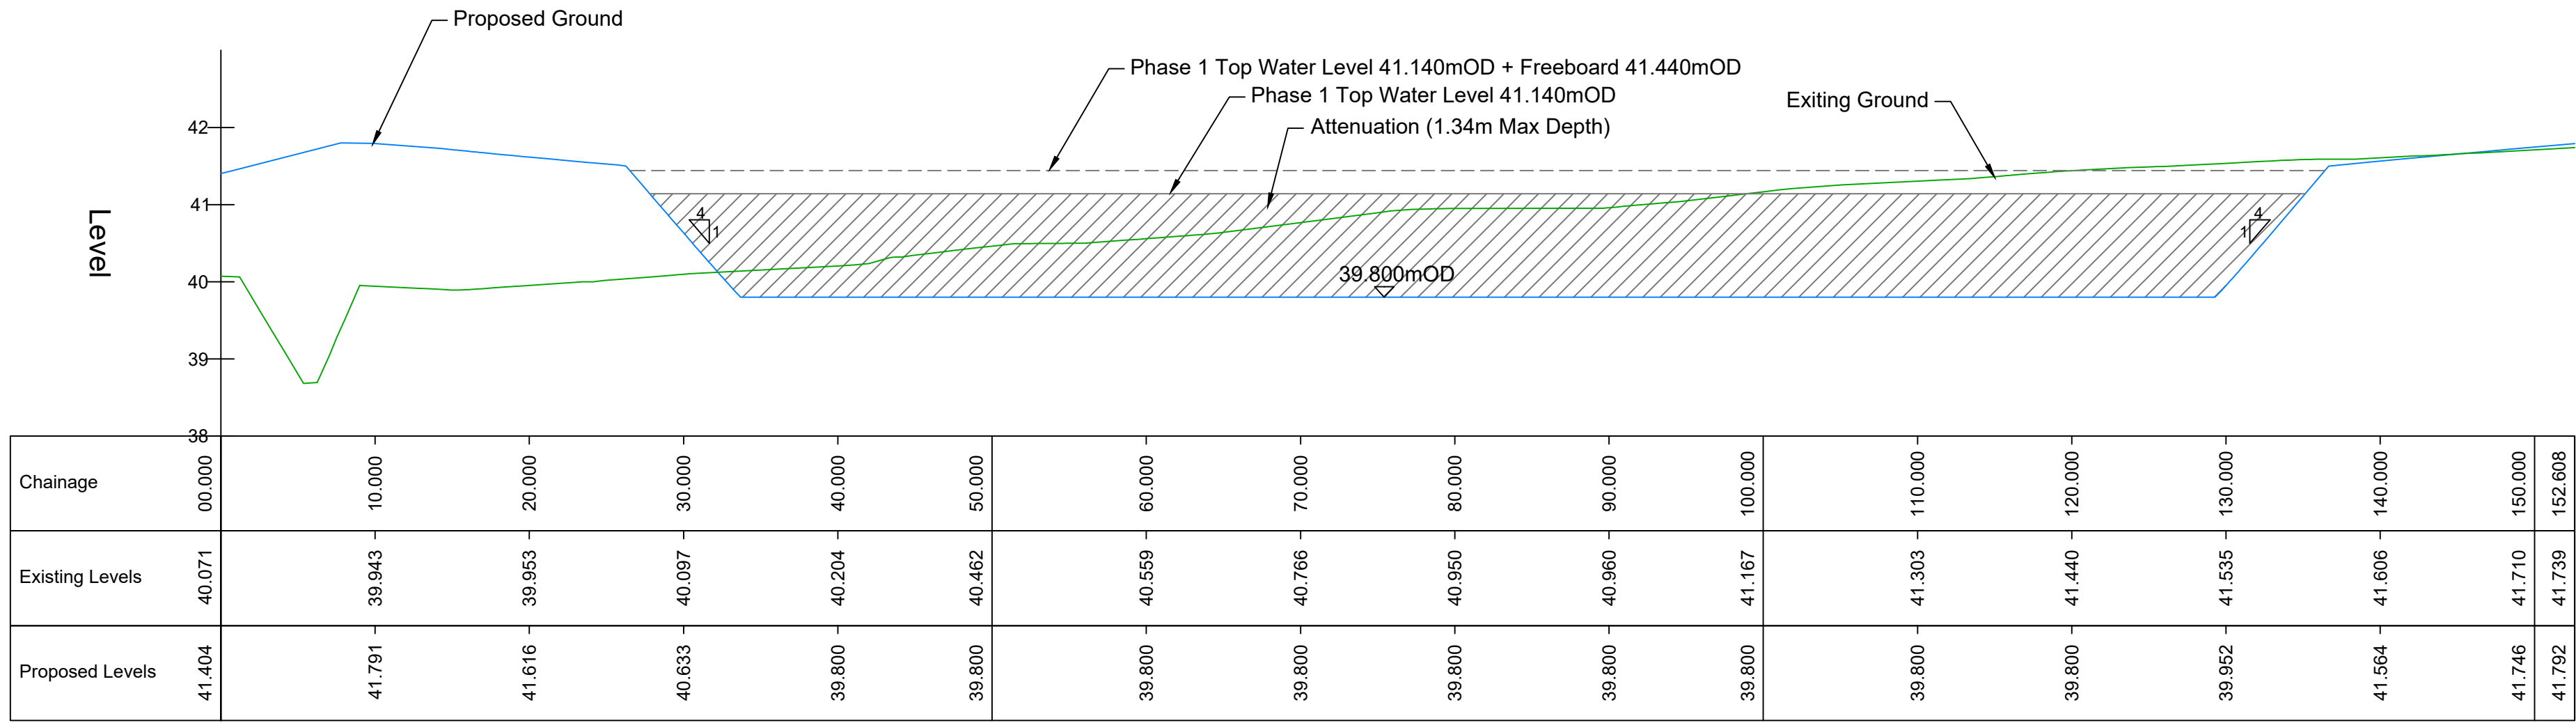

ATTENUATION POND - SECTION A - A (PHASE 1)
SCALE: H 1:500,V 1:100. DATUM: 38.000

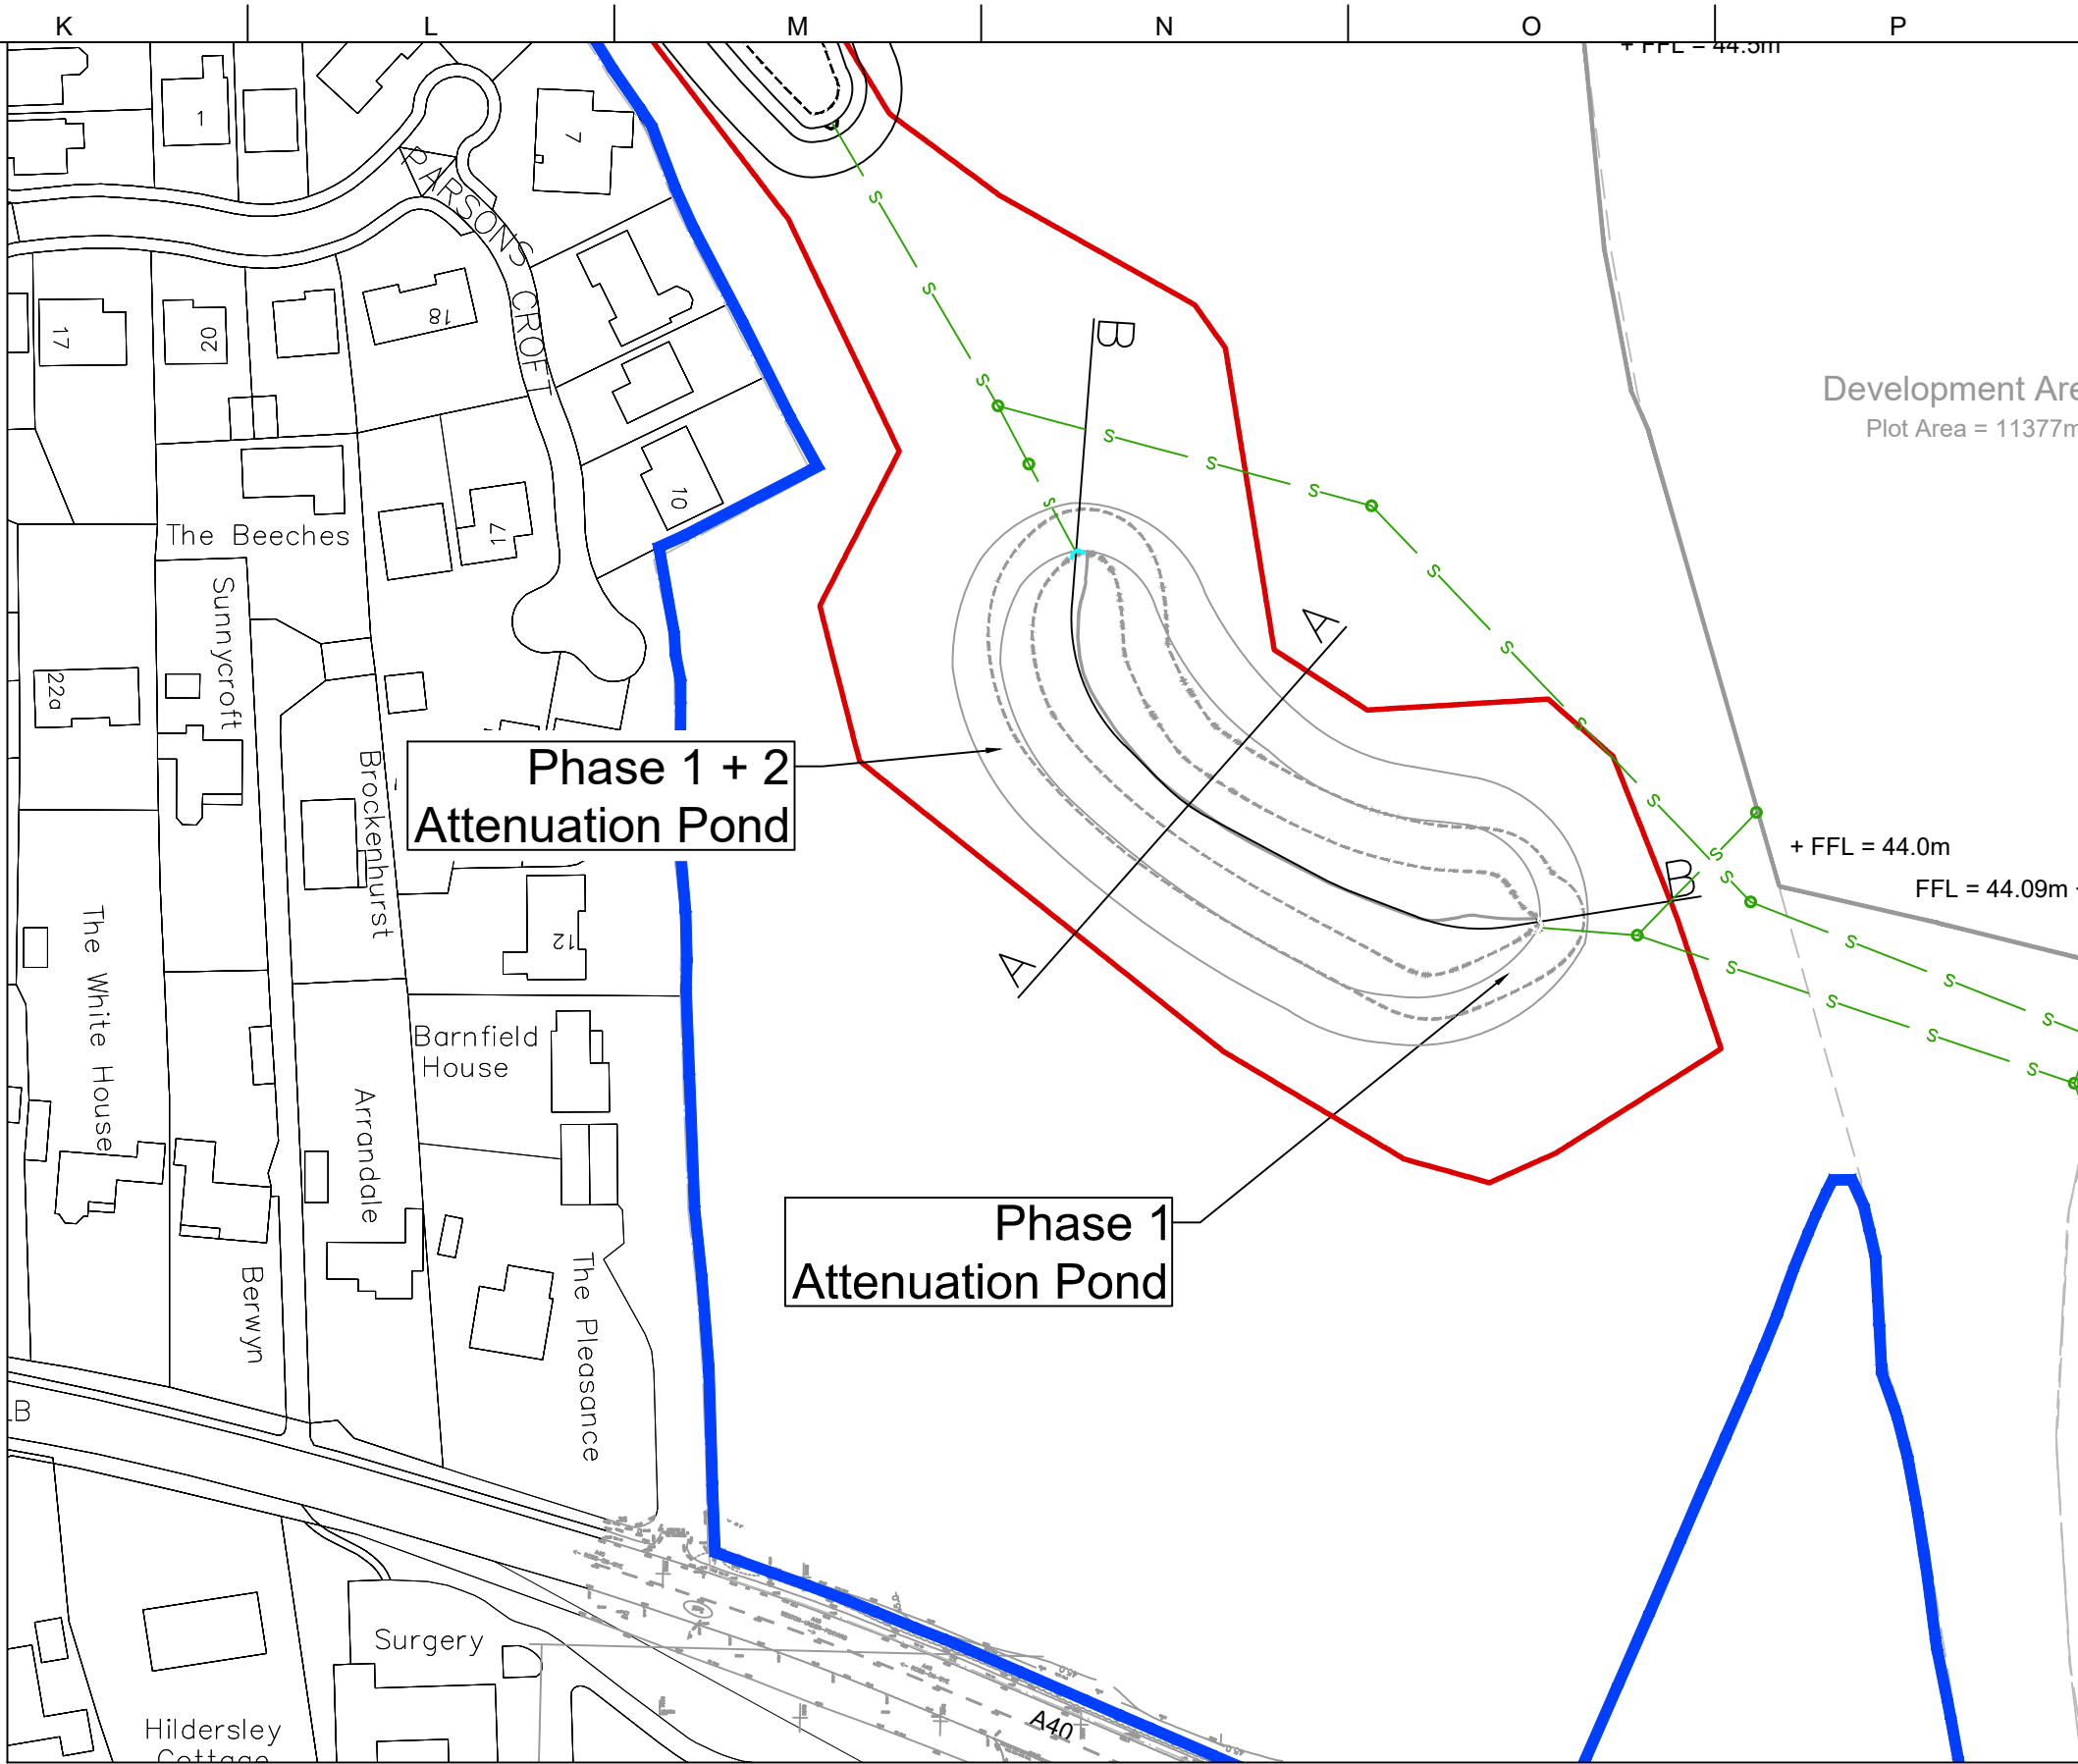

ATTENUATION POND -SECTION B - B (PHASE 1)
SCALE: H 1:500,V 1:100. DATUM: 38.000

LEGEND:

- Site Boundary
- Applicant Land Ownership Boundary
- Phase 1 Catchment Area
- Phase 1 Catchment Area

Client
Herefordshire Council

Job Title
Model Farm
Enterprise Park

Scale at A1
1:1000

Discipline
Infrastructure

ARUP

Arup, 50 Ringsend Road
Dublin 4
Tel +353(0)1 233 4455 Fax +353(0)1 668 3169
www.arup.ie

Drawing Title
Model Farm Enterprise park
Phase 1
Attenuation Cross Sections

Drawing Status
Planning

Job No
256214-00

Drawing No
SW-107

Issue
05