


Yew Tree House

Dormington Hereford HR1 4EF

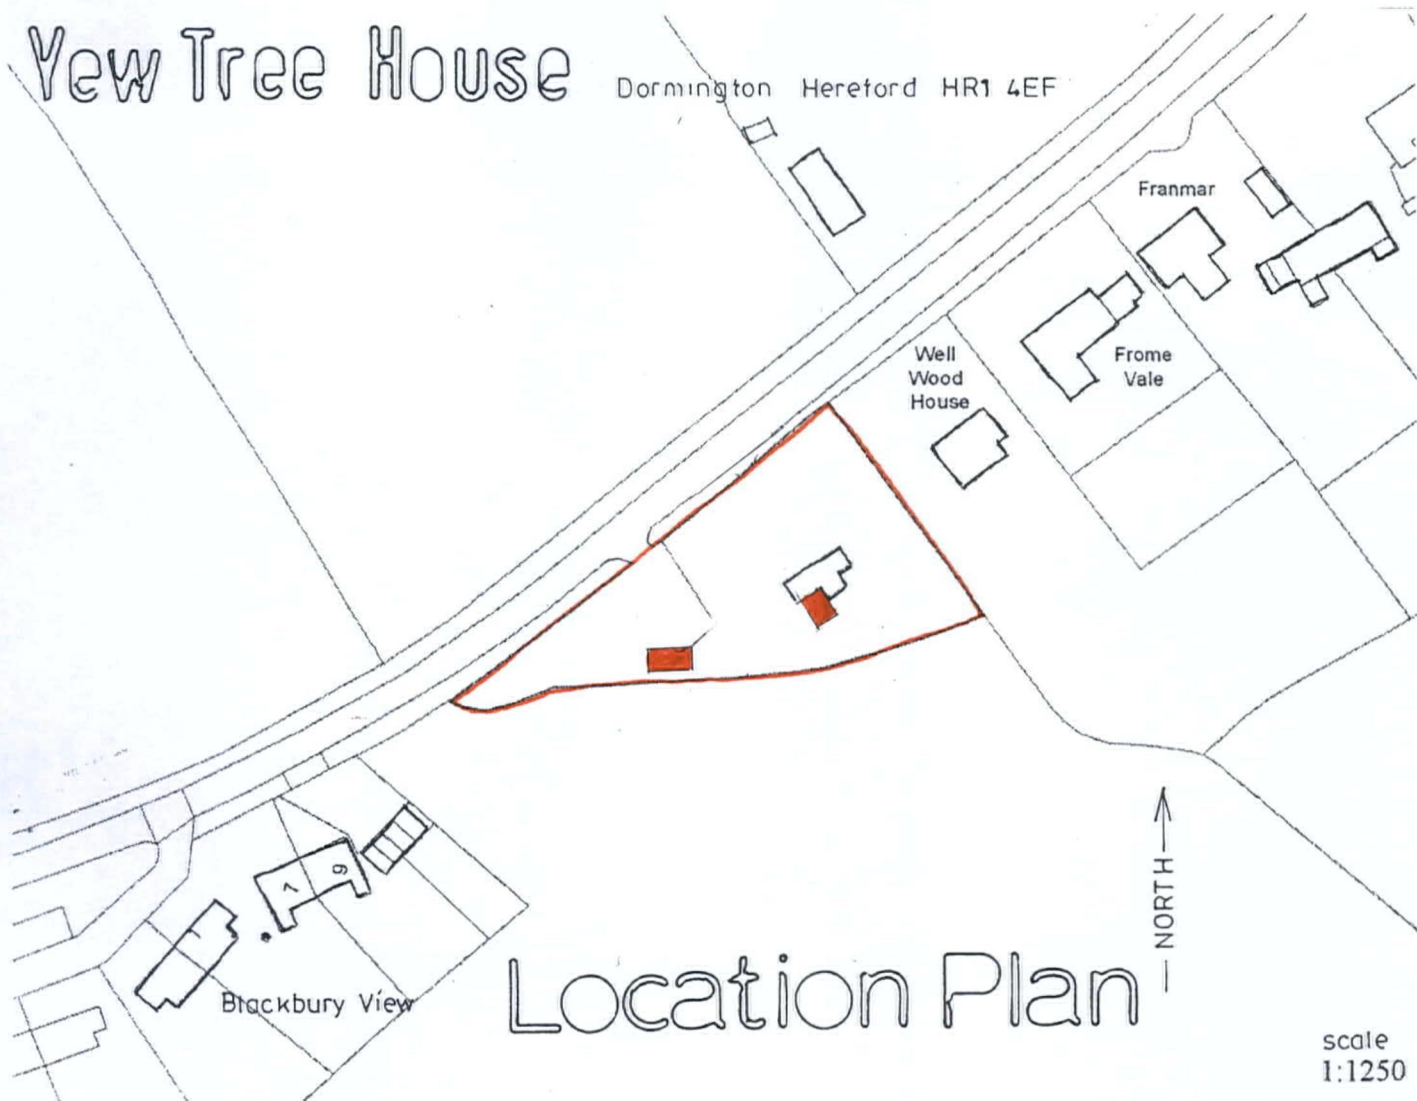

Location Plan

HEREFORDSHIRE COUNCIL
PLANNING SERVICES
DEVELOPMENT CONTROL

9 - JUL 2015

To _____

Ack'd _____

File _____