


Key Plan:

Notes:

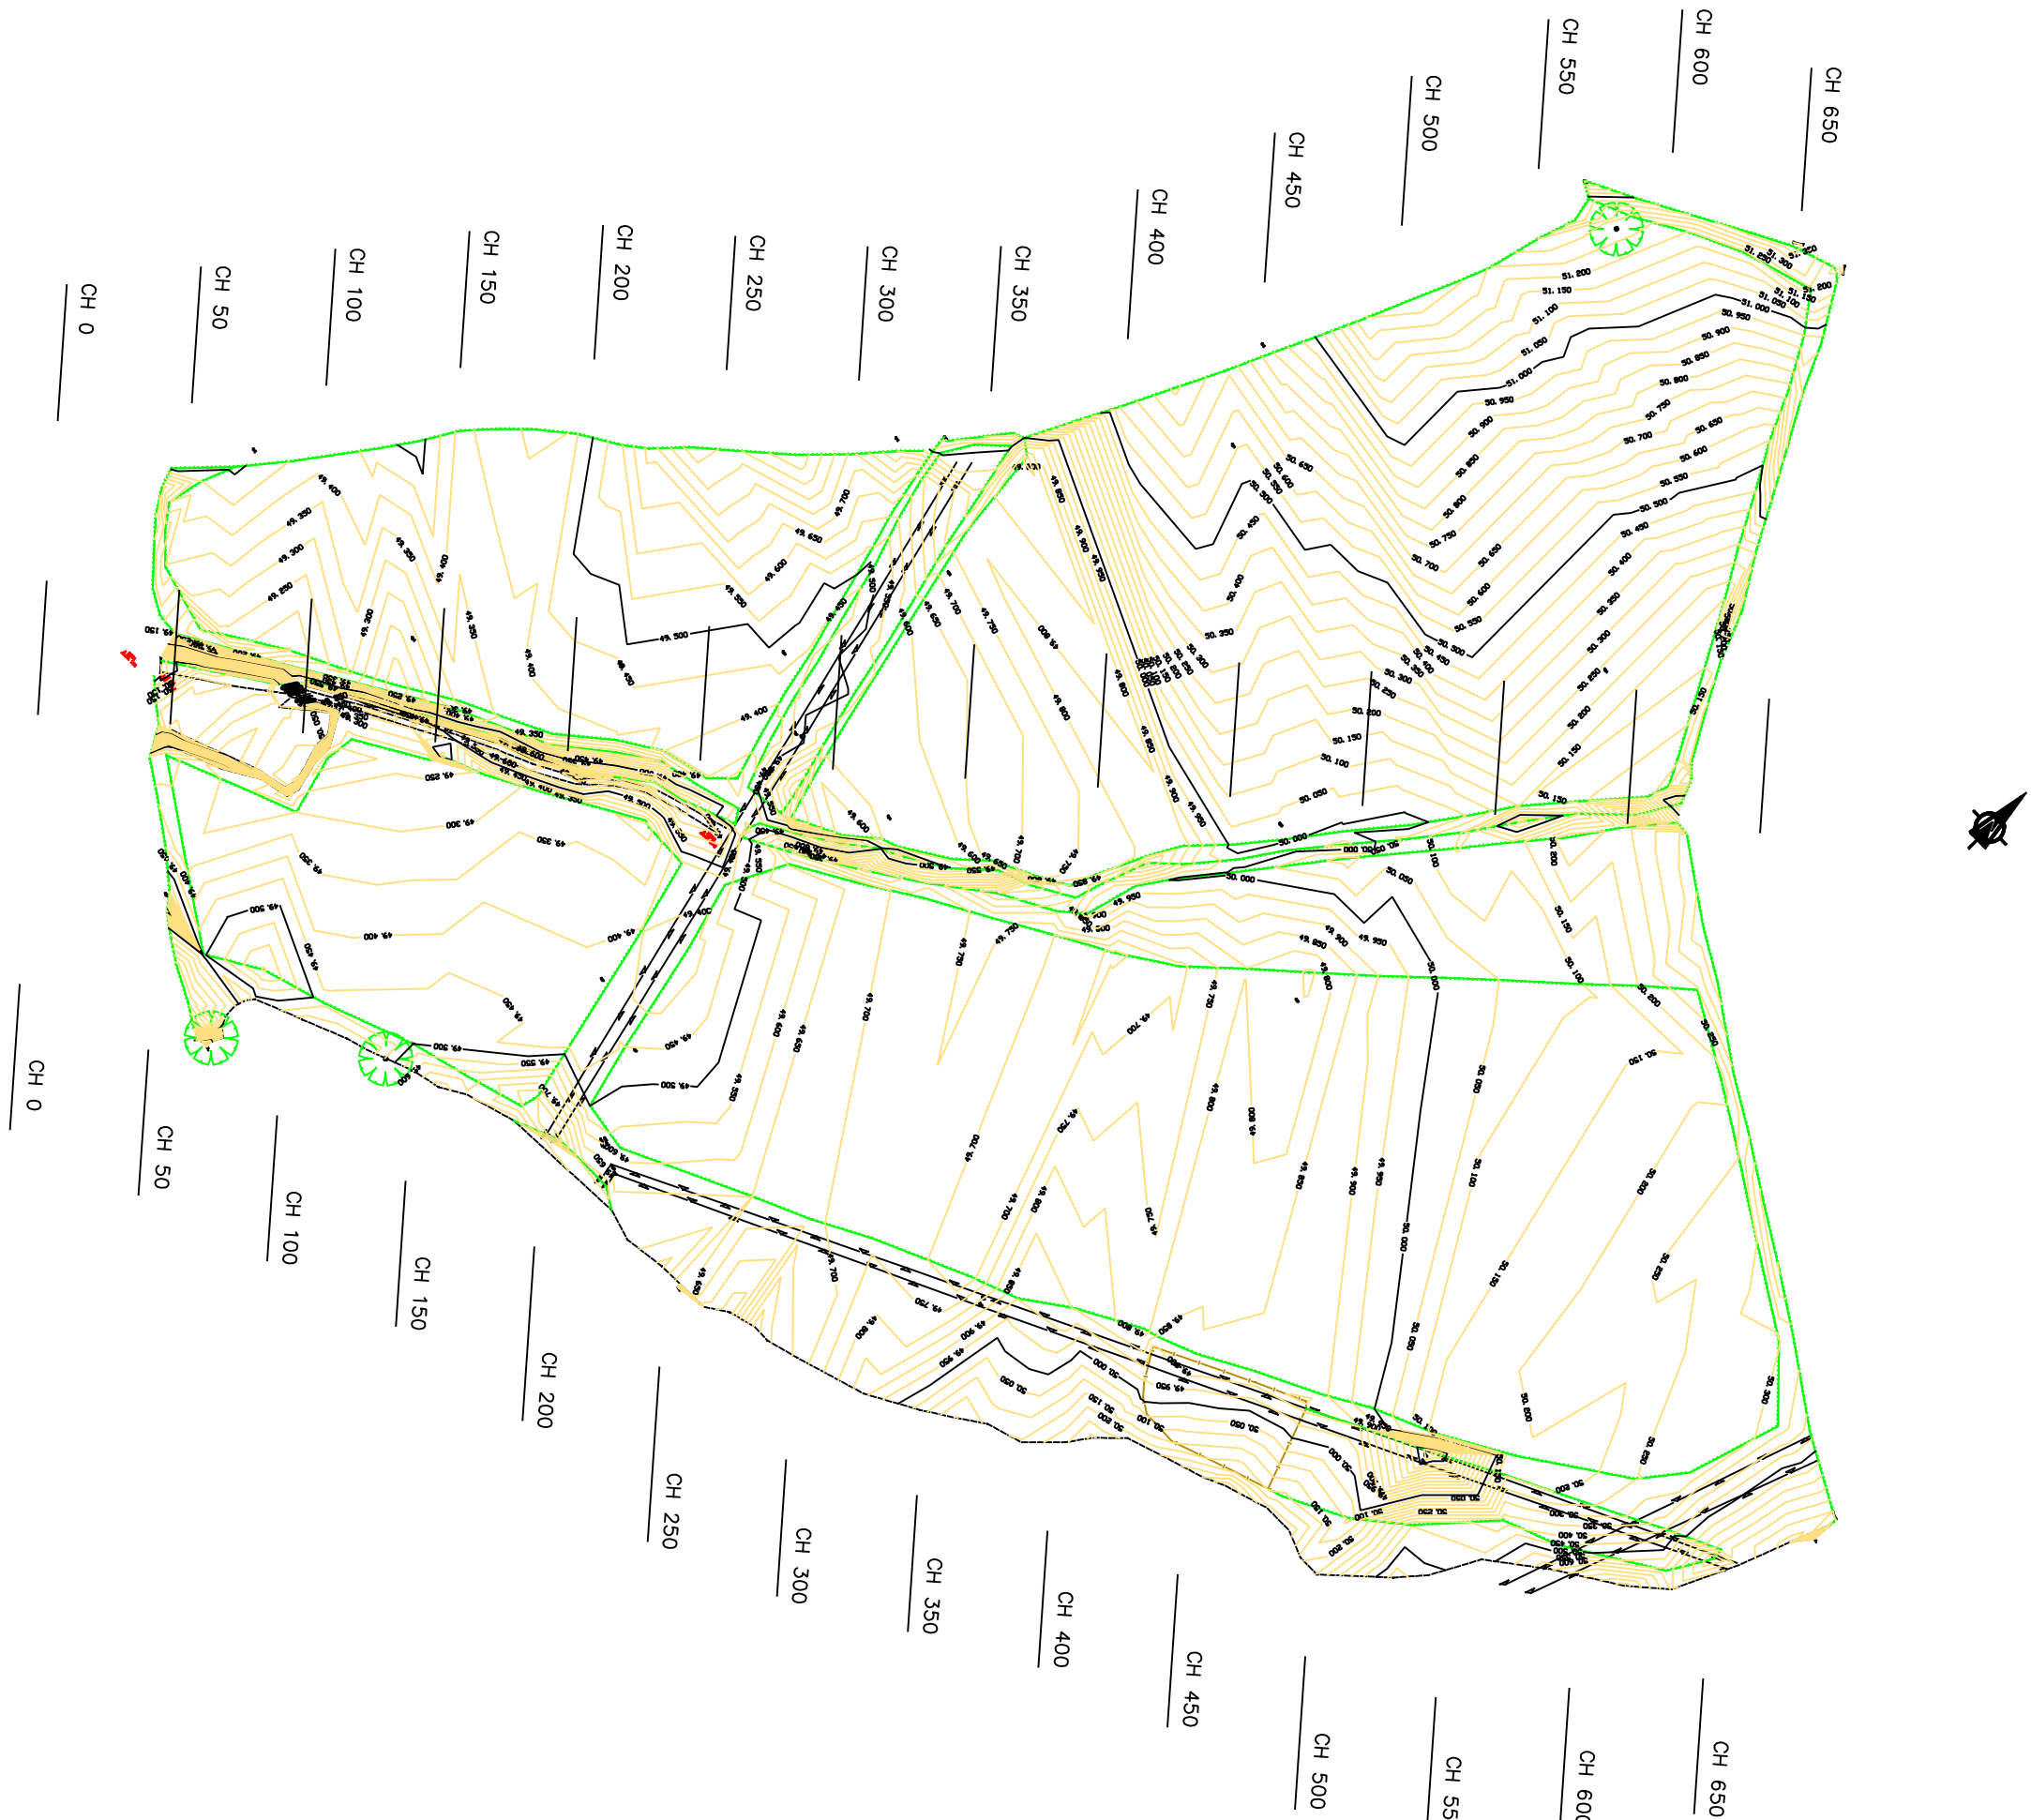

Rev	By	Chkd	Apprvd	Date	Description
-----	----	------	--------	------	-------------

Client

The Belay  
Sutton St. Nicholas  
Hereford  
HR1 3AY

**SUTTON SURVEYS**

Project Marsh Farm  
Bartestree  
Hereford

Drawing

**SITE SURVEY  
AND CONTOURS**

Drawn by: MJS	Date: 03/04
Checked by: MJS	Date: 03/04
Approved by: GS	Date: 03/04
Drawing No.	Revision

BART-001

Drawing Scale: at A0 = 1:1000

PRELIMINARY