

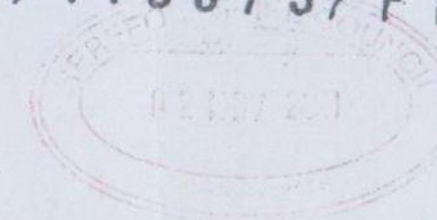
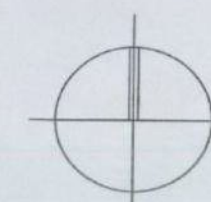


N / 113379 / FH

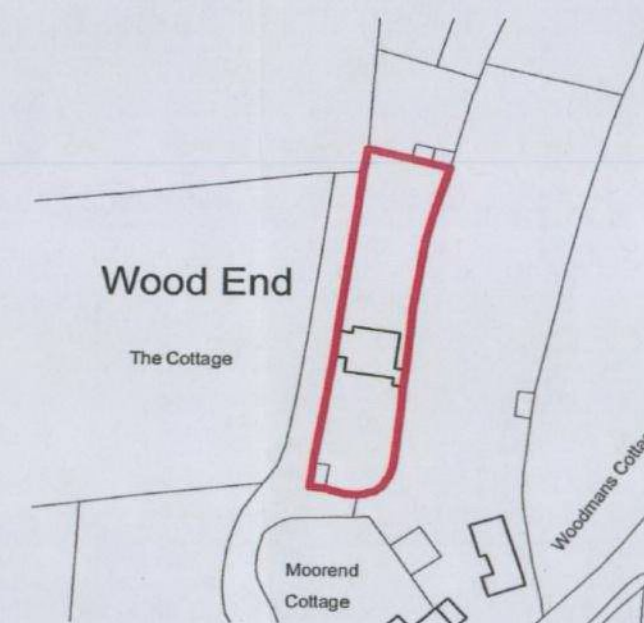

X

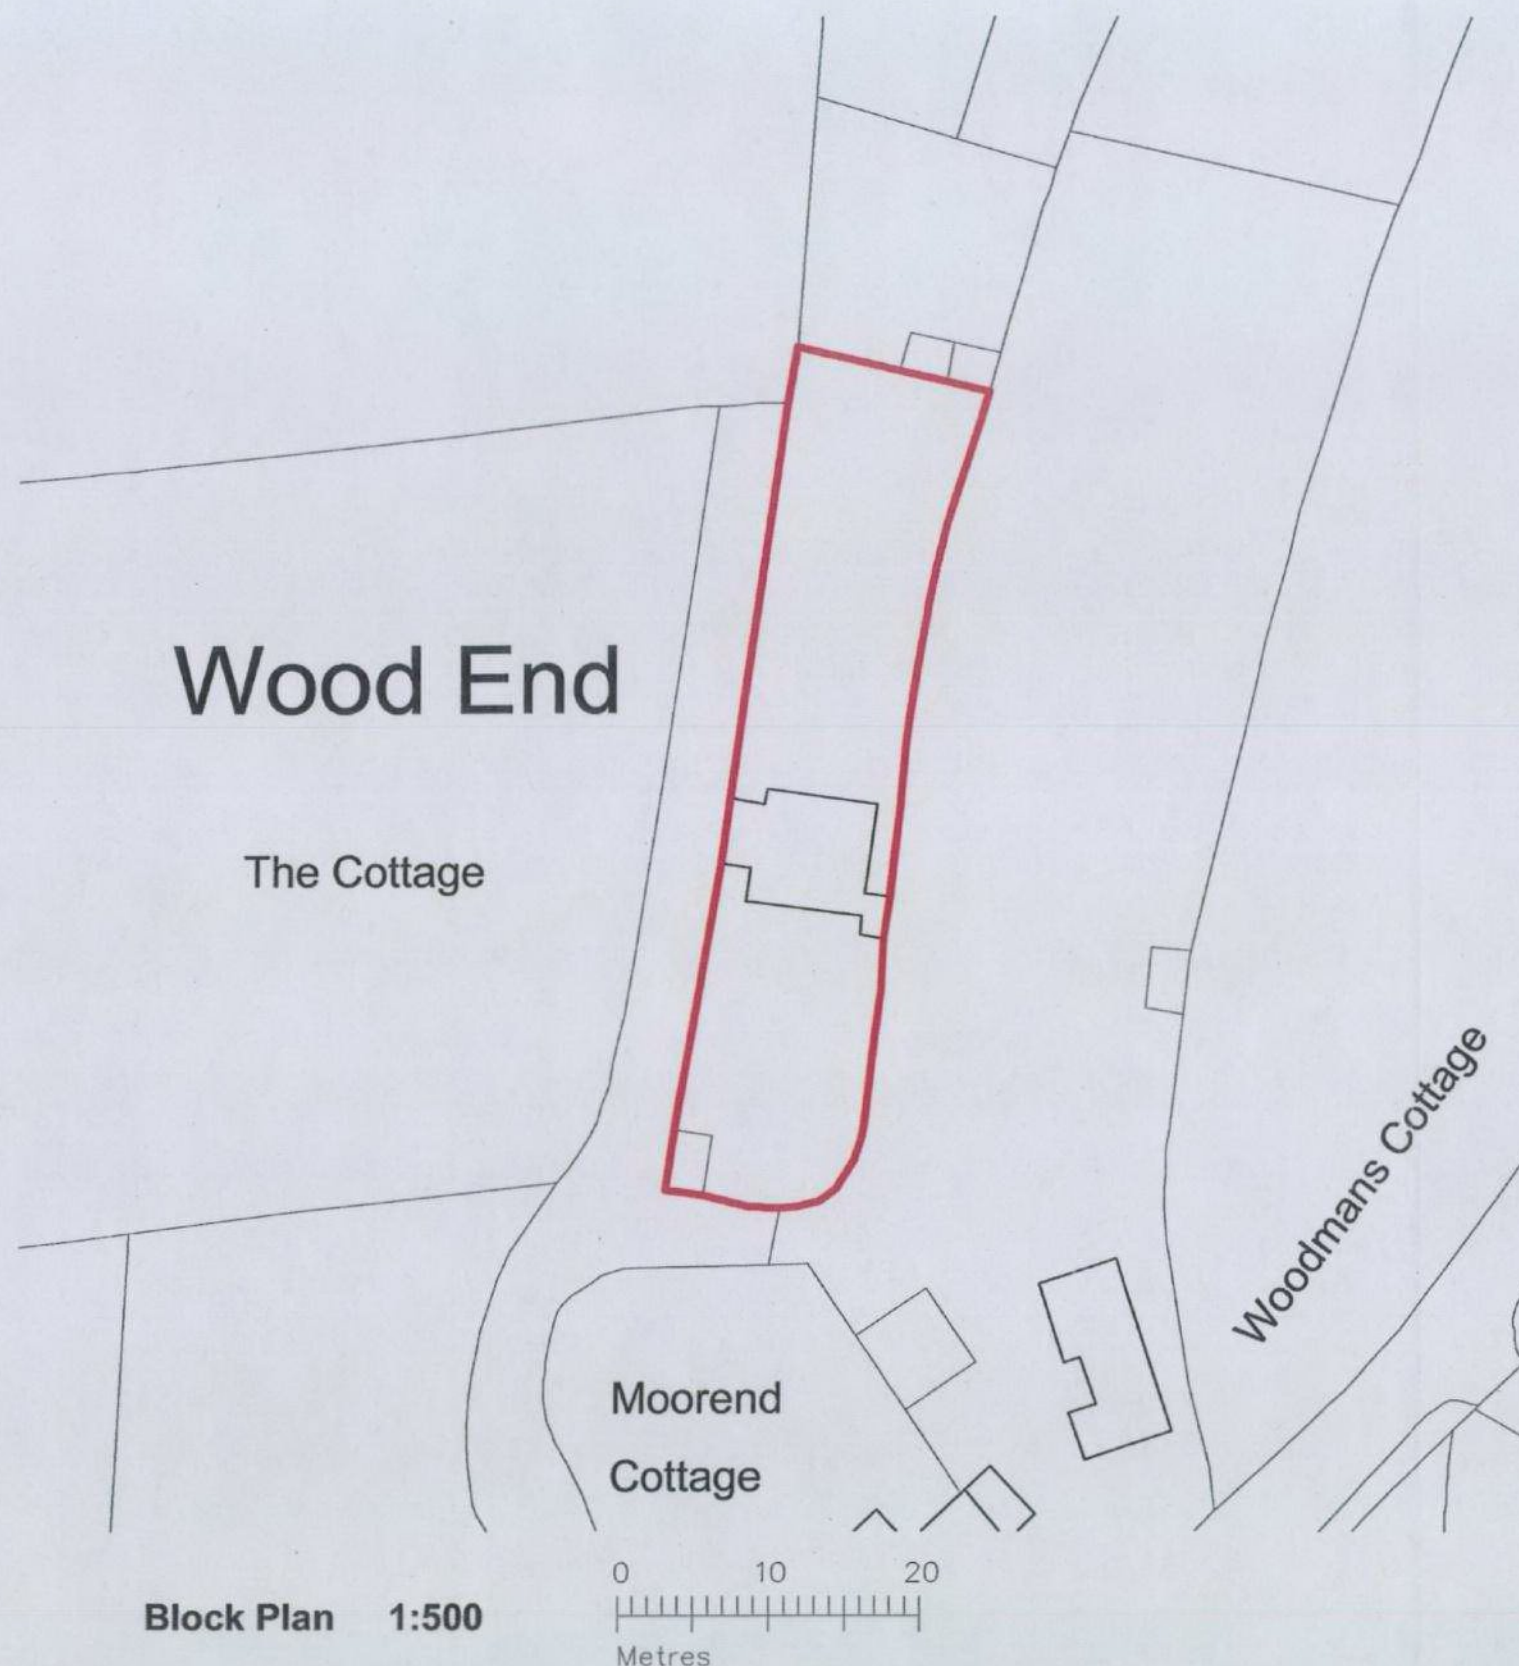

NOTES -

DO NOT SCALE OFF THIS DRAWING

© This drawing and the building works depicted in it are the copyright of the architect and may not be reproduced except by written permission

NICK JOYCE ARCHITECTS LLP
ARCHITECTS AND HISTORIC BUILDING
CONSULTANTS

Partnership No: OC304311 Registered in England and Wales

5 BARBOURNE ROAD WORCESTER WR1 1RS
TELEPHONE 01905 726307/29911 FAX 01905 726307

The Cottage - Ashperton

Location/Block Plans

SCALE - 1:1250 and 1:500
@A3

DRAWN -

DATE - August 2011

CHECKED -

30 NOV 2011

DRG No -

1411-LOC