



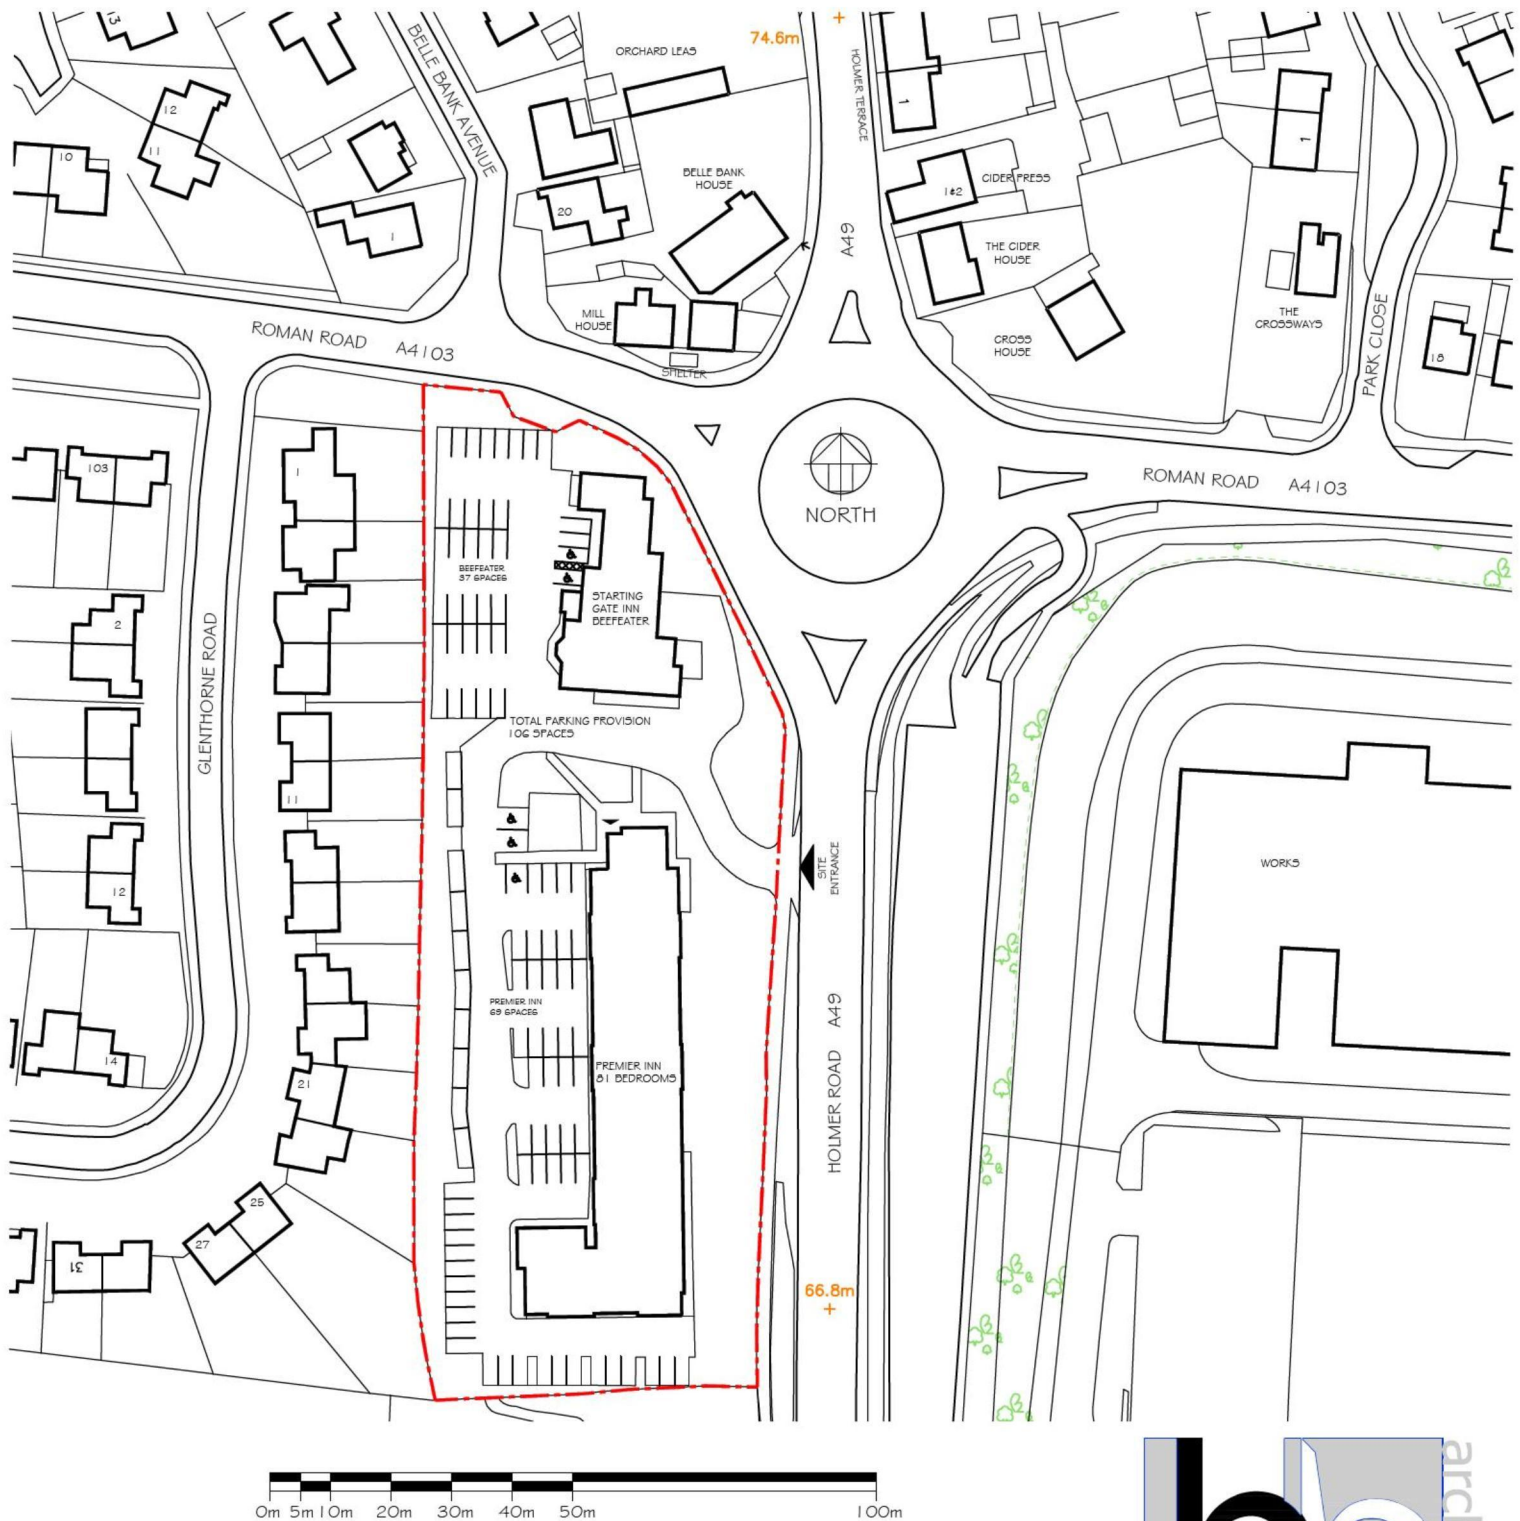

PREMIER INN
THE STARTING GATE, HEREFORD, HR4 9RS
PROPOSED HOTEL EXTENSION

SITE LOCATION PLAN

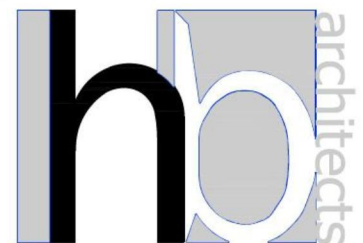

Drawn:	DAVE BOX
Date:	09/07/2014
Scale:	1:1250 @ A4
Dwg No.	145:11:LOC01

www.hb-architects.co.uk