


South East




North East



South West

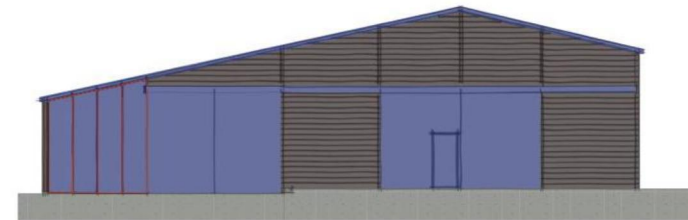

North West

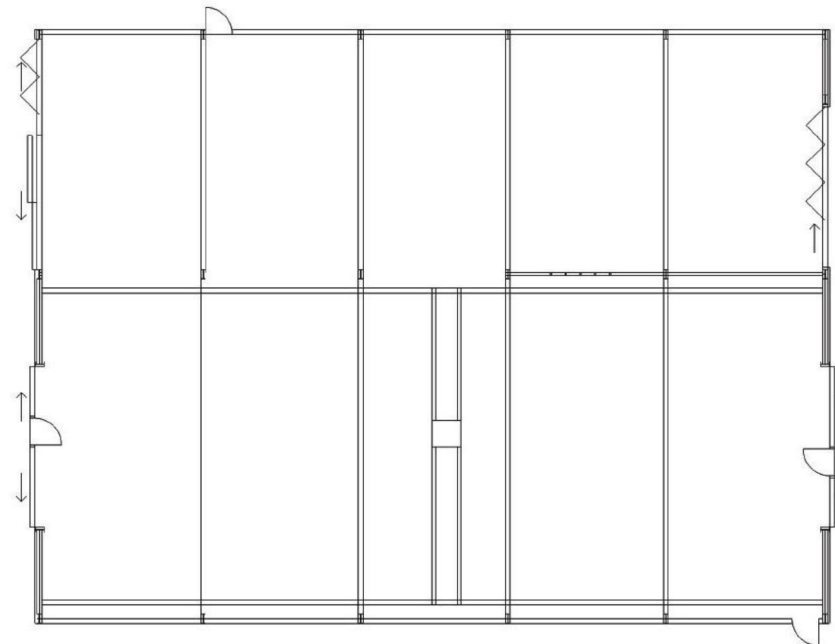

© All rights reserved

### WORKSHOP - EXISTING

This drawing is indicative only, is based on Architectural drawings as received and is not to be used for construction purposes. It is intended to be read in conjunction with the appropriate quotation or contract documentation as applicable.

**DRAWN BY:**

David Bryan

### Proposed Development of The Lakes, Swainshill for Mr T J Crump

Paper Size : A3

Scale : 1:200

### REVISIONS

DD/MM/YY	REMARKS
26/09/14	INITIAL ISSUE
A 23/10/14	PRODUCTION OFFICE ADDED
B	
C	
D	