

10 JAN 2014

To: .....  
Ack'd: ..... File: .....  
IT MAY ALSO BE LEGALLY PRIVILEGED. IT IS INTENDED ONLY FOR THE STATED ADDRESSEE AND ACCESS TO IT AND USE BY ANY OTHER PERSON(S) IS UNAUTHORIZED. IF YOU ARE NO AN ADDRESSEE, YOU MUST NOT DISCLOSE, COPY, CIRCULATE OR IN ANY OTHER WAY USE OR RELY UPON THE INFORMATION CONTAINED IN THIS COMMUNICATION. IF YOU HAVE RECEIVED THIS COMMUNICATION IN ERROR, PLEASE INFORM US IMMEDIATELY AND EXPUNGE ALL COPIES FROM YOUR SYSTEMS. ALL INFORMATION ISSUED BY GREENEARTH ENERGY LTD IS SUBJECT TO CONTINUOUS DEVELOPMENT AND THE INFORMATION / DETAILS CONTAINED IN THIS COMMUNICATION ARE CURRENT AT DATE OF ISSUE. IT IS THE ADDRESSEE'S RESPONSIBILITY TO ASCERTAIN FROM GREENEARTH ENERGY LTD THAT THE INFORMATION CONTAINED IN THIS COMMUNICATION HAS NOT CHANGED AT THE TIME OF USE BY THE ADDRESSEE.



GREENEARTH ENERGY  
UNIT 1A  
WESTWOOD INDUSTRIAL ESTATE  
PONTILAS  
HEREFORD  
HR2 0EL  
T: 01981 241 399  
E: info@greenearthenenergy.co.uk  
W: www.greenearthenenergy.co.uk

INSTALLATION ADDRESS  
Sir Richard Mynors  
Treago Castle  
St Weonards  
HR2 8QB


INSTALLATION NOTES / LEGEND		
--- SENSOR CABLE	THERMAL FUSE	FLOW METER
--- POWER CABLE	PUMP	TEMP GAUGE
--- AREA EXTENTS	CHECK VALVE	MIXING VALVE
--- HYDRAULIC COLD	SENSOR POCKET	AUTO AIR VENT
--- HYDRAULIC HOT	ZONE VALVE	BALL VALVE

REVISION	DESCRIPTION	DATE
A	FIRST ISSUE	18/12/2013

DRAWING NAME BIOMASS BOILER ROOM PLAN		
DRAWING STATUS INSTALLATION		
DRAWN BY PMD	DATE 18/12/2013	CHECKED BY JG
DRAWING SCALE NTS		PAPER SIZE A3
DRAWING NO GEE_MYNORS02_02		REV A

PROPOSED PELLET  
BOILER

PELLET STORE/HOPPER.

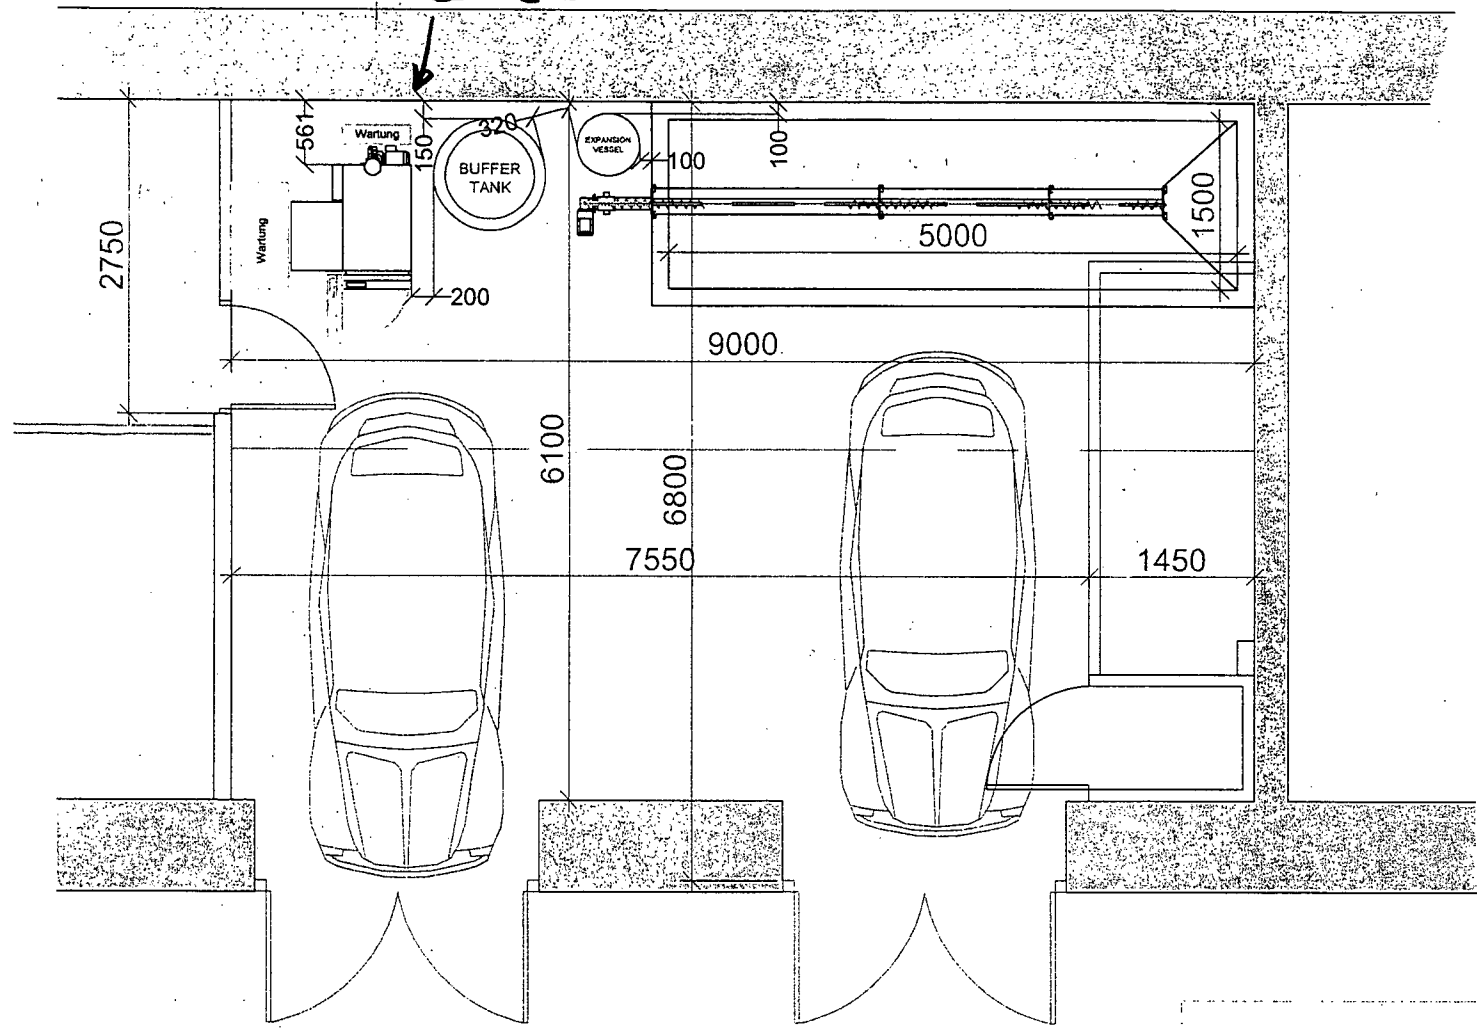

HEREFORDSHIRE COUNCIL PLANNING SERVICES DEVELOPMENT CONTROL	
16 JAN 2014	
To: .....	File: .....
Ack'd: .....	File: .....