


stone end gables to match existing

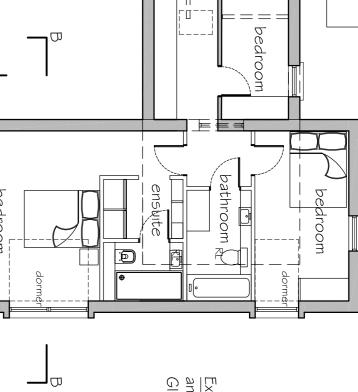

 $\Box \Box \Box$ 

A \_\_\_\_A

existing canopy

existing conserva atory to be

Existing porch to be reclad in larch and generally made good. Glazed panels in door

- 00m

- 25m

head office: the old stone masons, 10 st johns st, abergavenny, monmouthshire. np7 5rt tel: 01873 851125 fax: 01873 851127

architects

0

 $\leq$ 

rocupor. ground floor, 126 caerleon road, newport, south wales. np19 7gs tel: **01633 245020** fax: **01633 246812** 

: mail: info@jdwarchitects.co.uk : www.jdwarchitects.co.uk

mO<sup>–</sup>

e

*scale:* |/|00 sheet


@A|

Jw848

0

rev:

50m

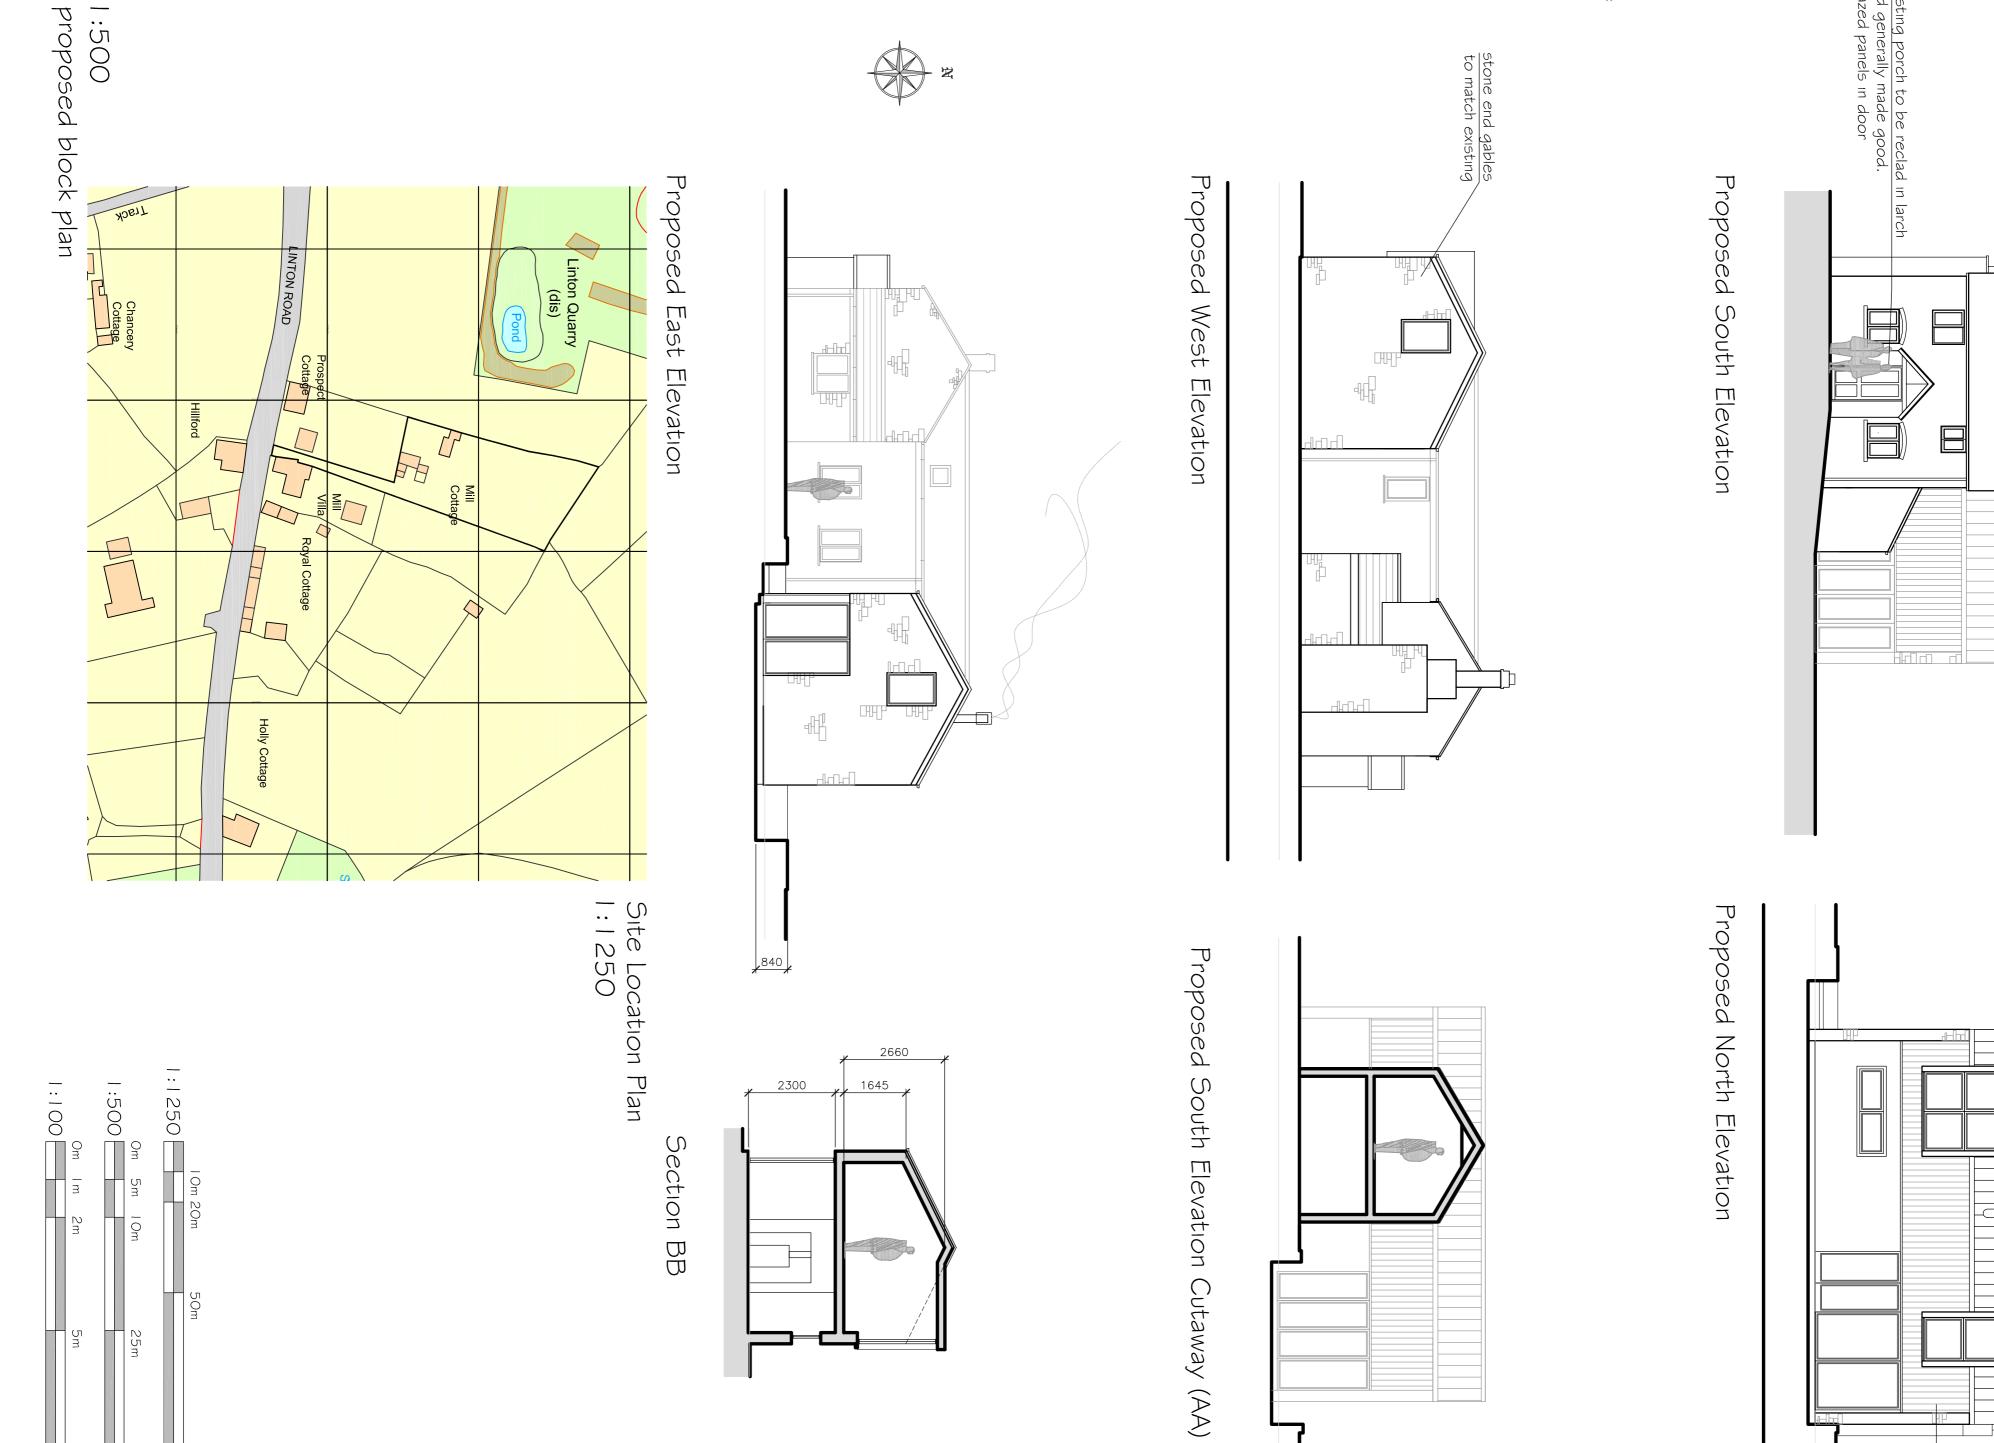

 $\Rightarrow$ 

R

Notes:

do not scale: detailed drawings and larger scale drawings take pr dimensions only are to be taken from this drawing. ce. Figu red

dimensions: All building and site dimensions, levels and sewer invert levels at connection points are to be checked and verified on site by the contractor before the commencement of works. All dimensions are to be checked prior to the placement of orders for materials or the fabrication of work and any discrepancy, omission or error is to be reported to the Architect immediately for verification.

eamed zinc cladding to roof

ecification: e Contractor is to comply with current Building Legislation, British andard Specifications, BuildingRegulations etc. Whether or not ecifically stated on this drawing. This drawing must be checked ainst and read in conjuction with any structural or other relevant ecialist and design documentation provided.

ertical larch cladding



гe

Project: Mill Cottage Gorsley Herefordshire HR9 75H

description: proposed plans and elevations

<del>clie</del>nt: Mr. C Wattıs