
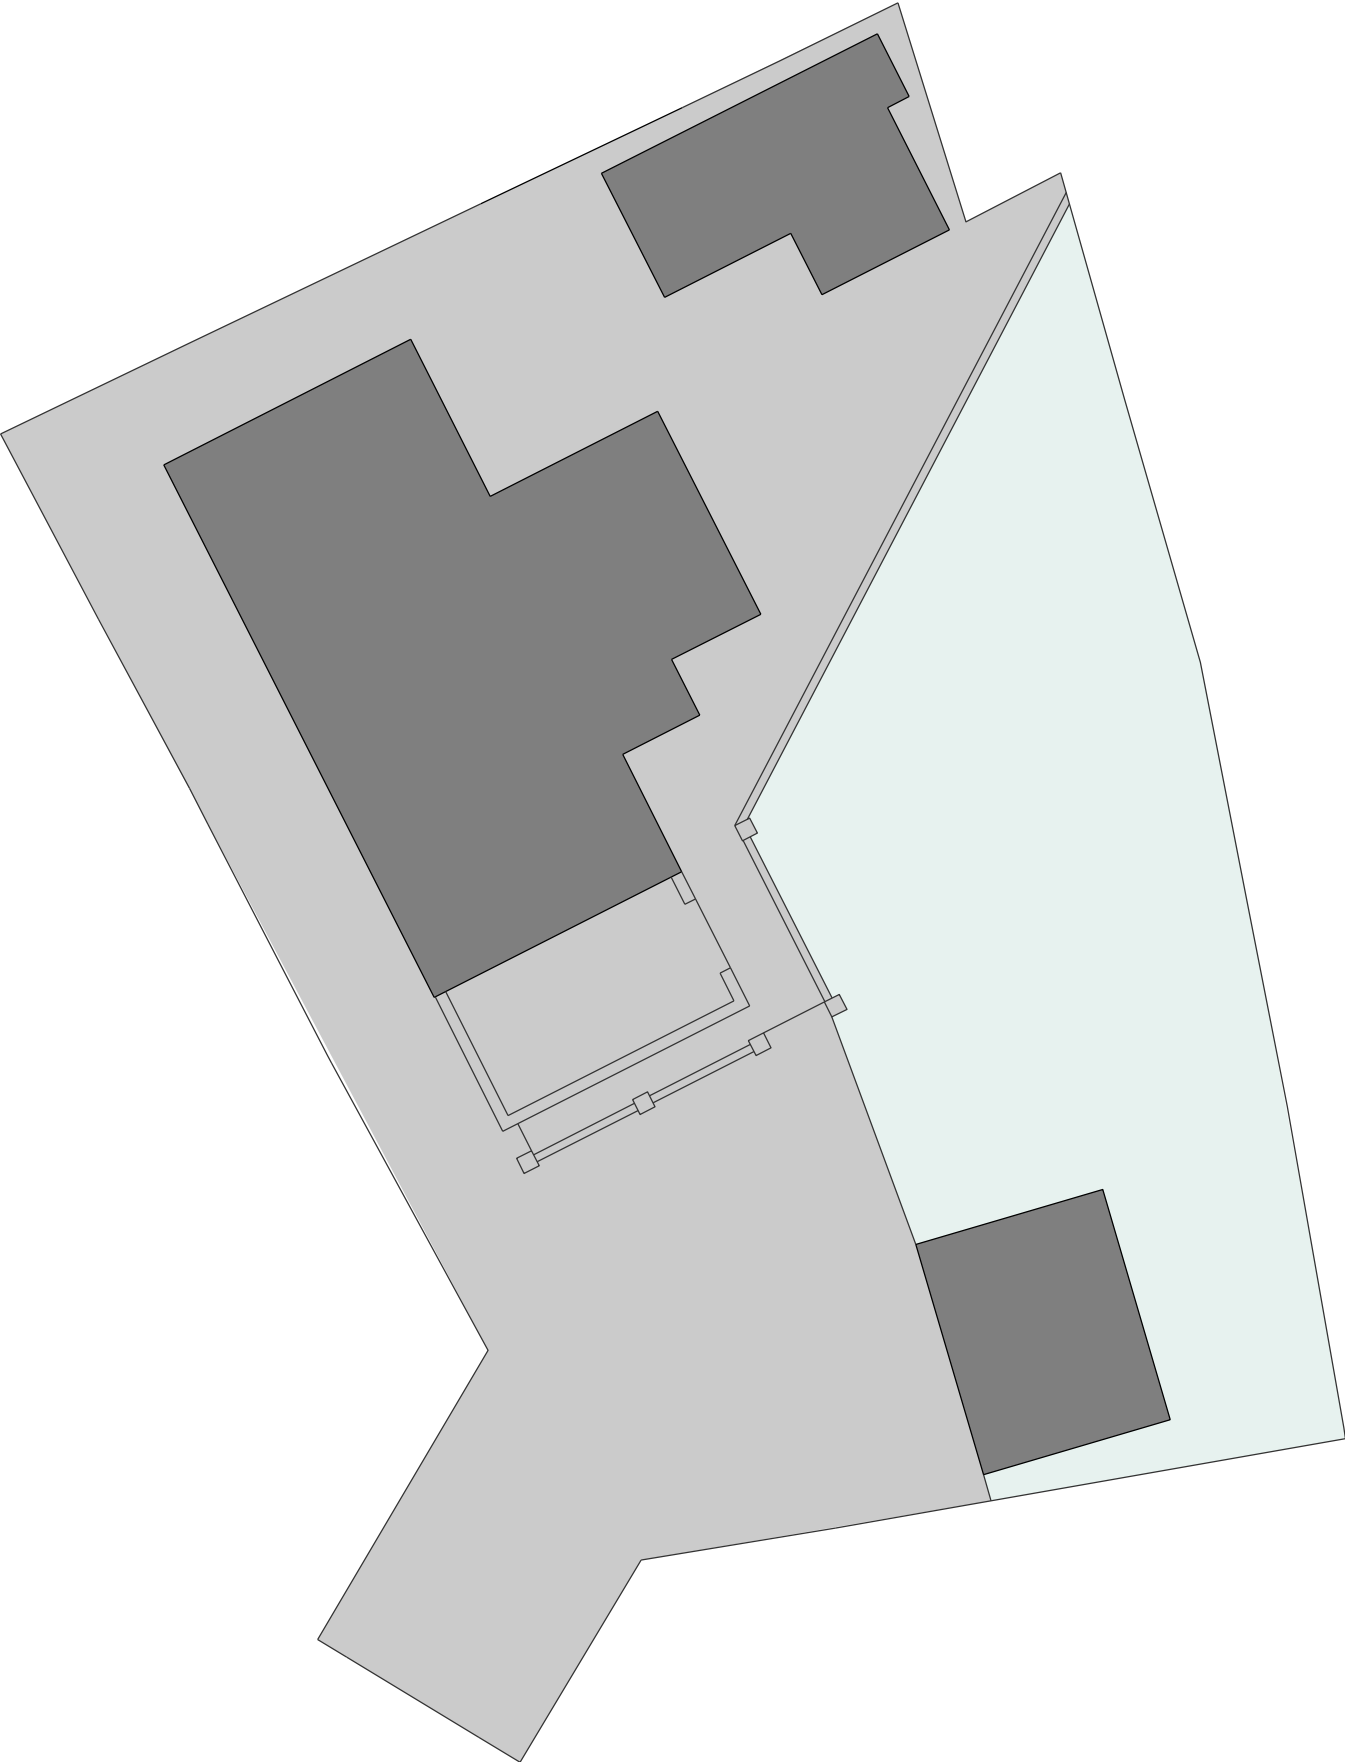



DO NOT SCALE OFF THIS DRAWING.
REPORT ALL DISCREPANCIES TO THE ARCHITECT IMMEDIATELY.
COPYRIGHT OF THIS DRAWING AND DESIGN IS VESTED IN THE
ARCHITECT, DO NOT COPY OR REPRODUCE WITHOUT WRITTEN
CONSENT.

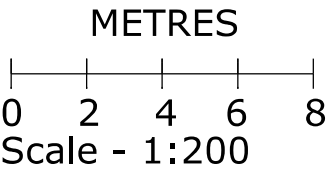

	
PROJECT TITLE	12 BELLE BANK AVENUE HEREFORD HR4 9RL
DRAWING TITLE	SITE AS EXISTING
DRAWING NO	123-05
SCALE	1:200 @ A3
DATE	APRIL 2019