

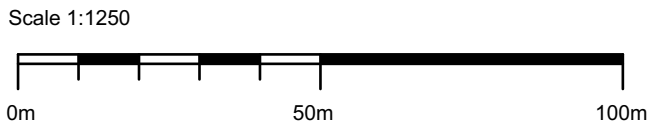


Existing Block Plan

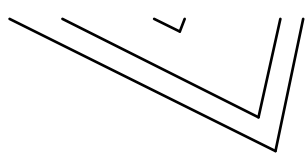

Proposed Block Plan

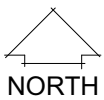

coombes : everitt architects limited
105-107
Bath Road
Cheltenham
Gloucestershire
GL53 7LE
t: 01242 807727 f: 0845 5575833
e: info@ce-architects.co.uk
www.ce-architects.co.uk

- ☐ Preliminary
- ☐ Feasibility
- ☒ Planning
- ☐ Building Regulations
- ☐ Tender
- ☐ Construction issue
- ☐ As Built

1. This drawing and content is copyright © of coombes : everitt architects limited and should not be copied without their prior written consent.
2. Do not scale drawing: all dimensions to be checked on site prior to construction and any discrepancies reported to contract administrator.
3. Do not use this drawing for setting out unless drawing specifically indicates setting out points.
4. Engineering information is indicative only and should be taken from structural engineers design.



Drawing title: Existing and Proposed Block Plan
Client: Cotswold Oak Ltd
Drawn by: AH Checked: JE
Project No: 21.20.004

Project: Land at Breinton Lee, Hereford
Scale: 1:1250 @ A1
Date: July 2022
Project / Drawing No: 21.20.004 PL104