


Elevation

Section

Existing Window to be Repaired

Replace cill with kiln dried oak.
Renew oak pegs at joints with
jambs

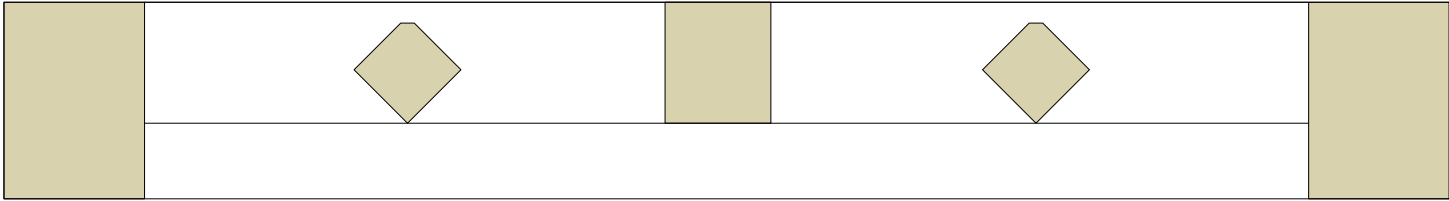

Plan

Existing Window with Diamond Mullions

COPYRIGHT OF ATELIER MB LTD
DO NOT SCALE FROM THIS DRAWING
DIMENSIONS TO BE CHECKED ON SITE

Rev	Note	DRN	CHK

Warryfield Farm
Conversion of Outbuildings

Window Repair Details

scheme	1843
drwg no.	T(420)
revision	
scale	1:5@ A3
date first drawn	Jan 21
drawn	PL

SK sketch E existing P proposed T tender C construction FI final issue

www.ateliermb.co.uk
t 0161 236 0051
e architect@ateliermb.co.uk

Atelier MB
Urban Architects