


Rose Cottage Dinmore HR1 3JP

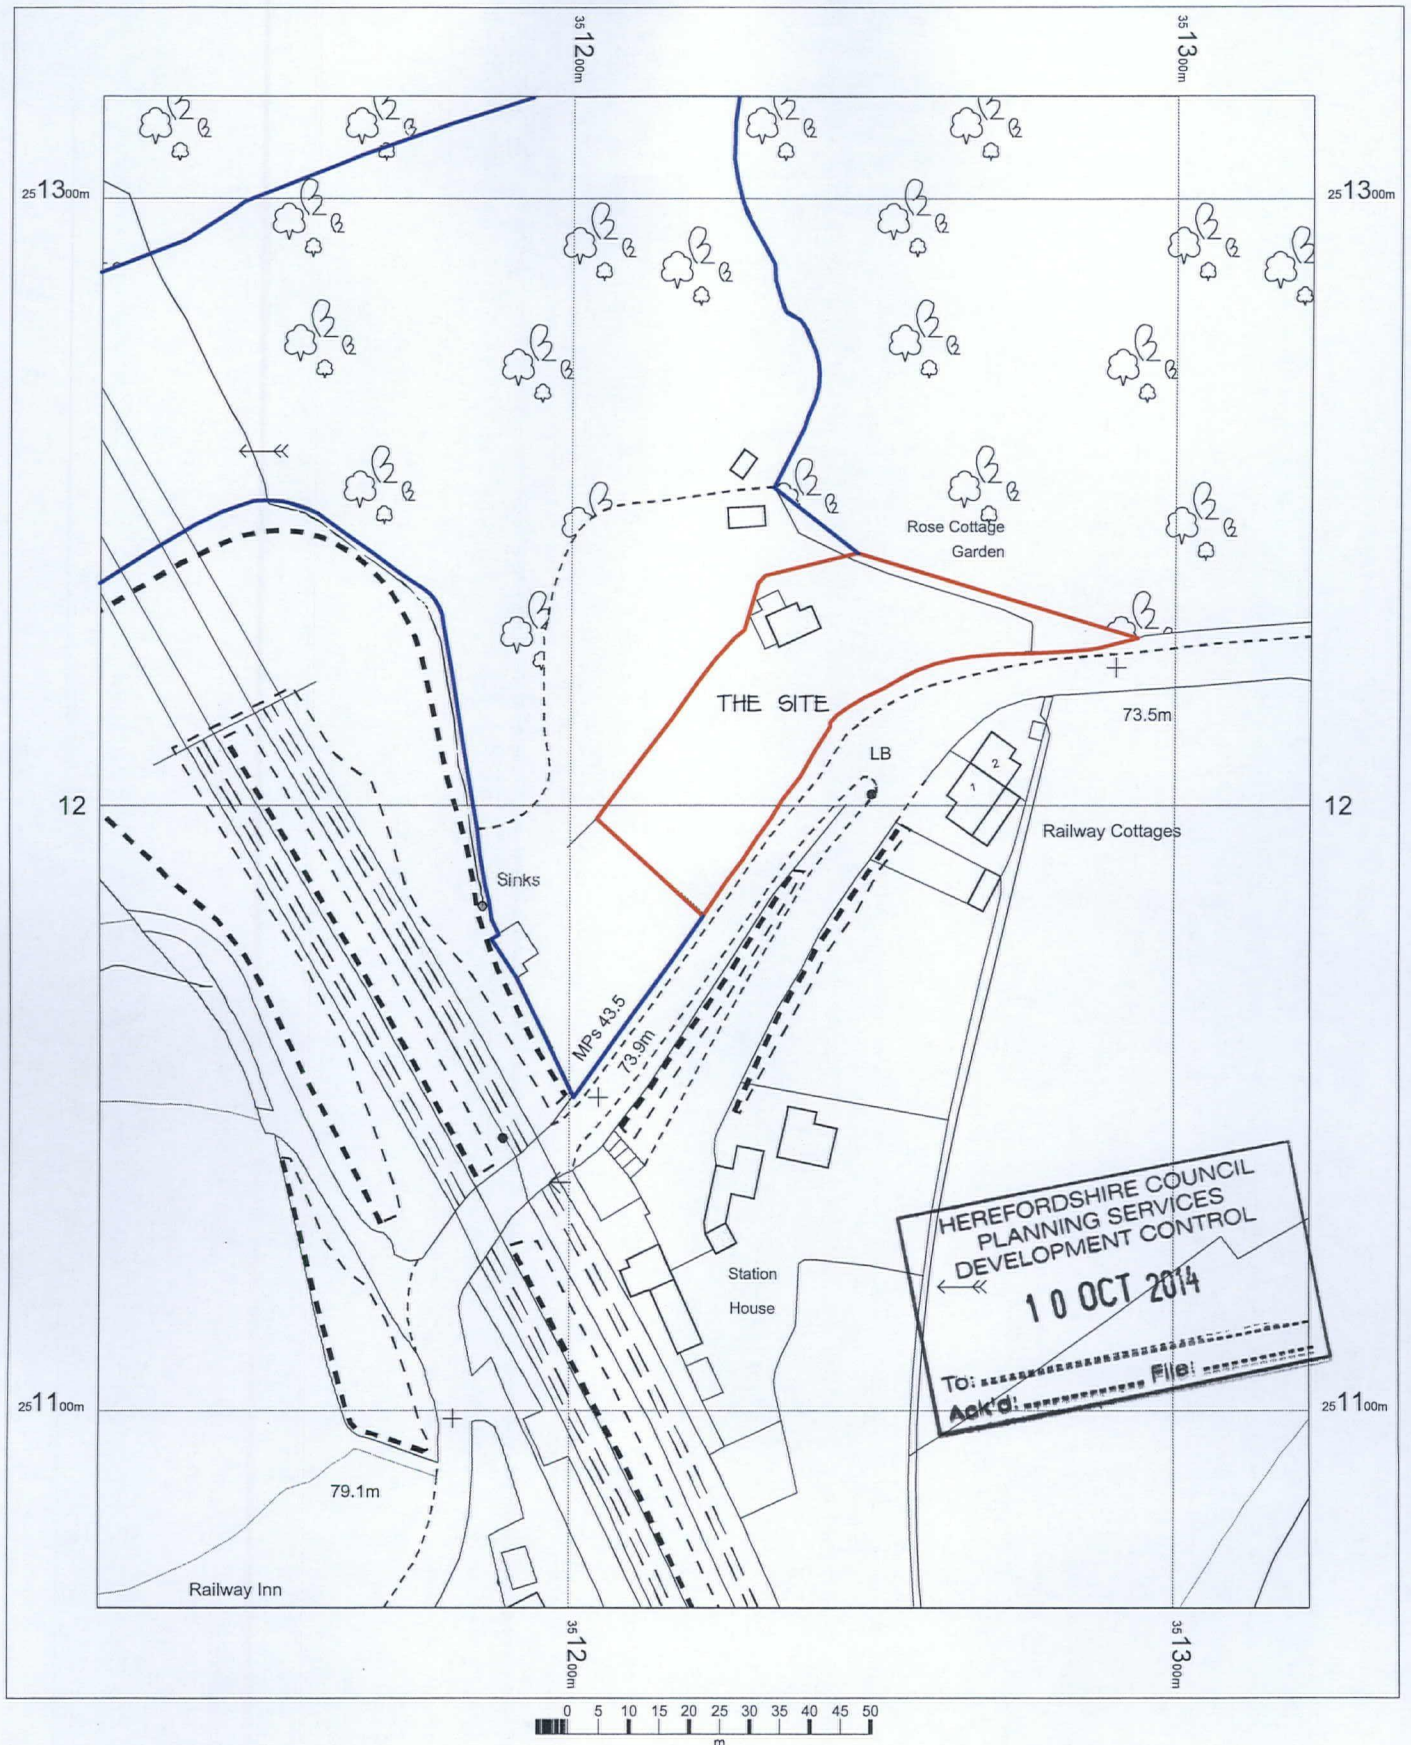

ANDREW LAST, MCIAT
Brookside Cottage
Knapton Green
Herefordshire
HR4 8ER

drg. no. 14896/06

OS MasterMap 1250/2500/10000 scale
24 September 2014, ID: CM-00362886
www.centremapslive.co.uk

1:1250 scale print at A4, Centre: 351222 E, 251192 N

©Crown Copyright Ordnance Survey. Licence no.
100019980

Mapping
sourced from

Ordnance
Survey

CENTREMAPS^{live}
www.centremapslive.co.uk

