



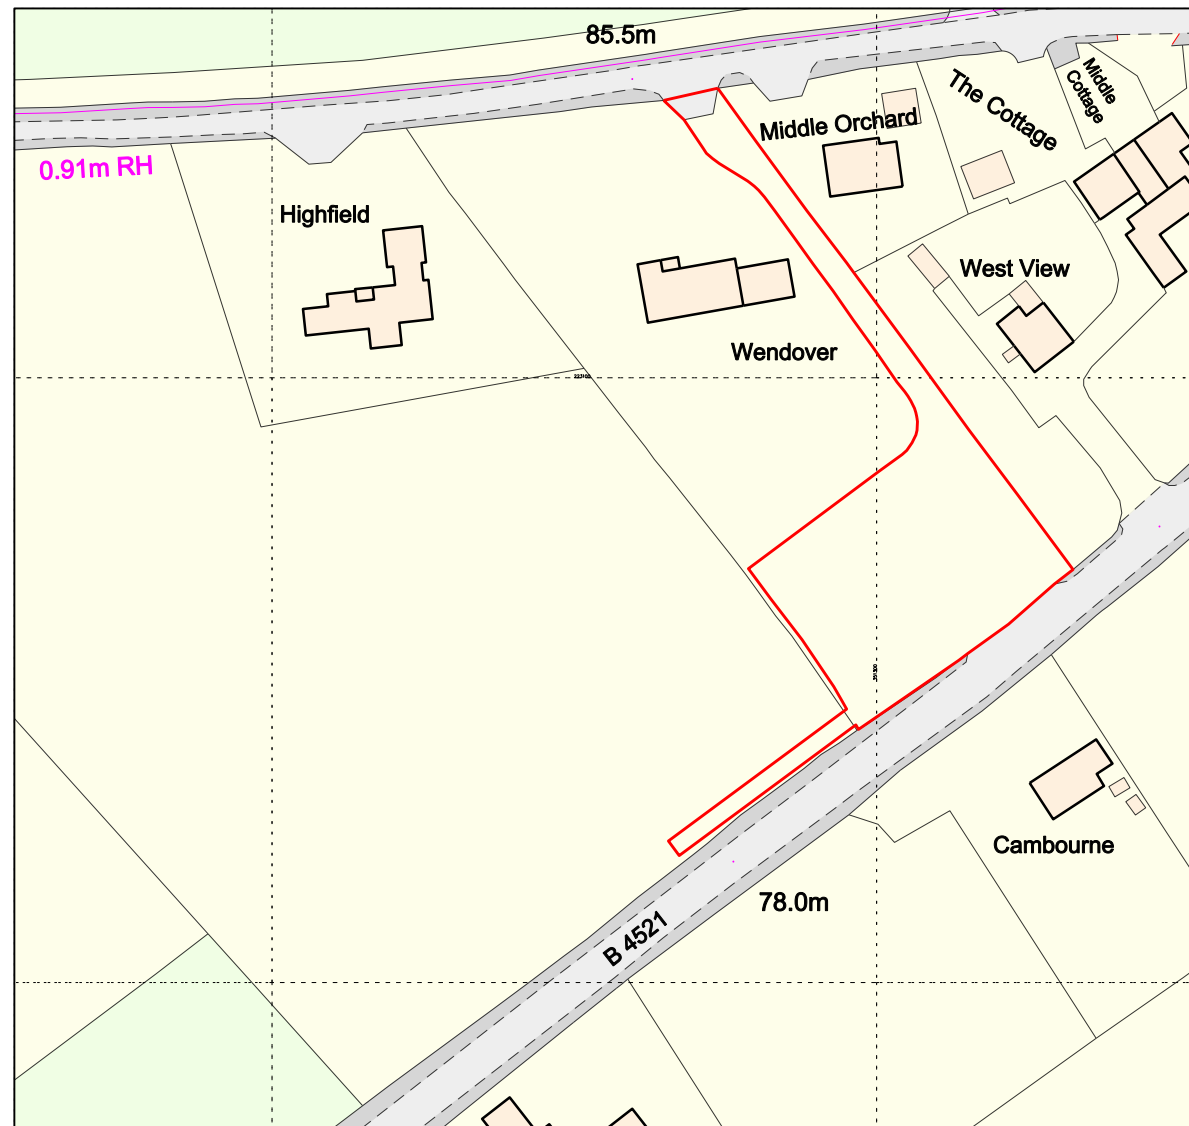

Ordnance Survey, (c) Crown Copyright 2018. All rights reserved. Licence number 100022432

LOCATION PLAN - 1:1250
SITE AREA - 1893 SQ. M - 0.41 ACRES

0m 10 20
SCALE: 1:1250

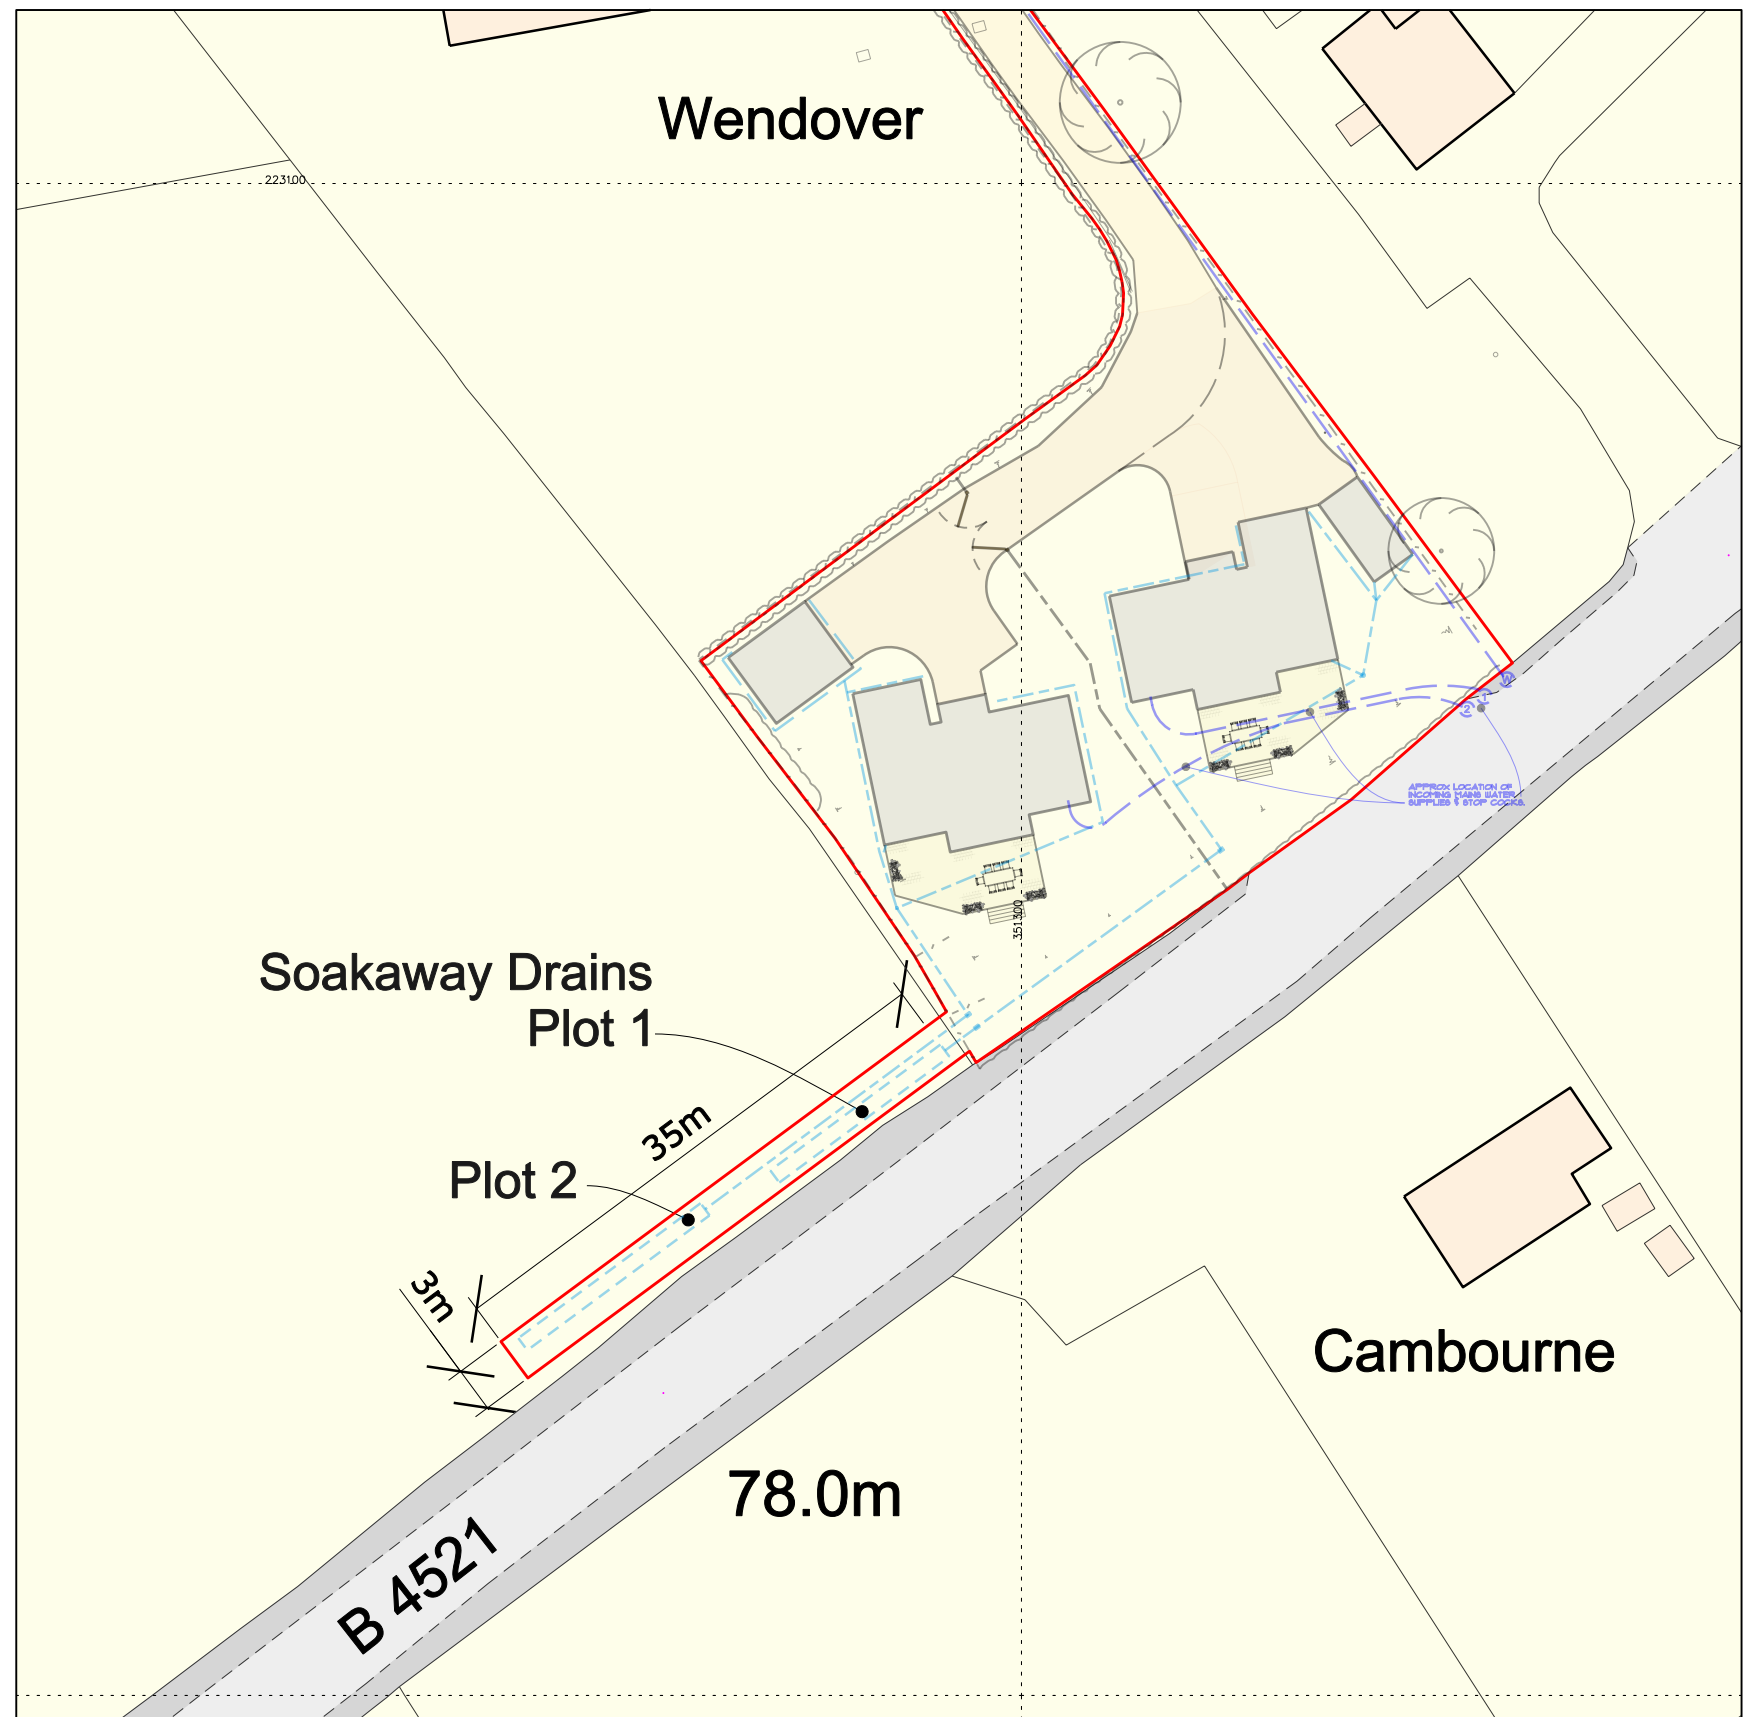

BLOCK PLAN - 1:500

0m 10 20
SCALE: 1:500

DATE **DEC 18** DRAWN BY **CE**


SCALE @ A3 **AS NOTED** CHECKED BY **DB**

DO NOT SCALE FROM THIS DRAWING

DRAWING NO. **6997-25B** REVISIONS

A - 28-02-19 - SOAKAWAY DRAINAGE UPDATED - CE
B - 05-05-19 - INCOMING WATER & STOP COCK POSITIONS ADDED - CE

0m 10 20
SCALE: 1:1250

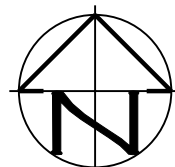

**SITE AT THREE ASHES,
ST WEONARDS HR2 8LU**

LOCATION AND BLOCK PLAN

hookmasonarchitecture

Hook Mason Limited
Studio 2, Thorn Office Centre
Rotherwas, Hereford
HR2 6JT

t. 01432 352299
f. 01432 352272
e. info@hookmason.co.uk
w. hookmason.co.uk