


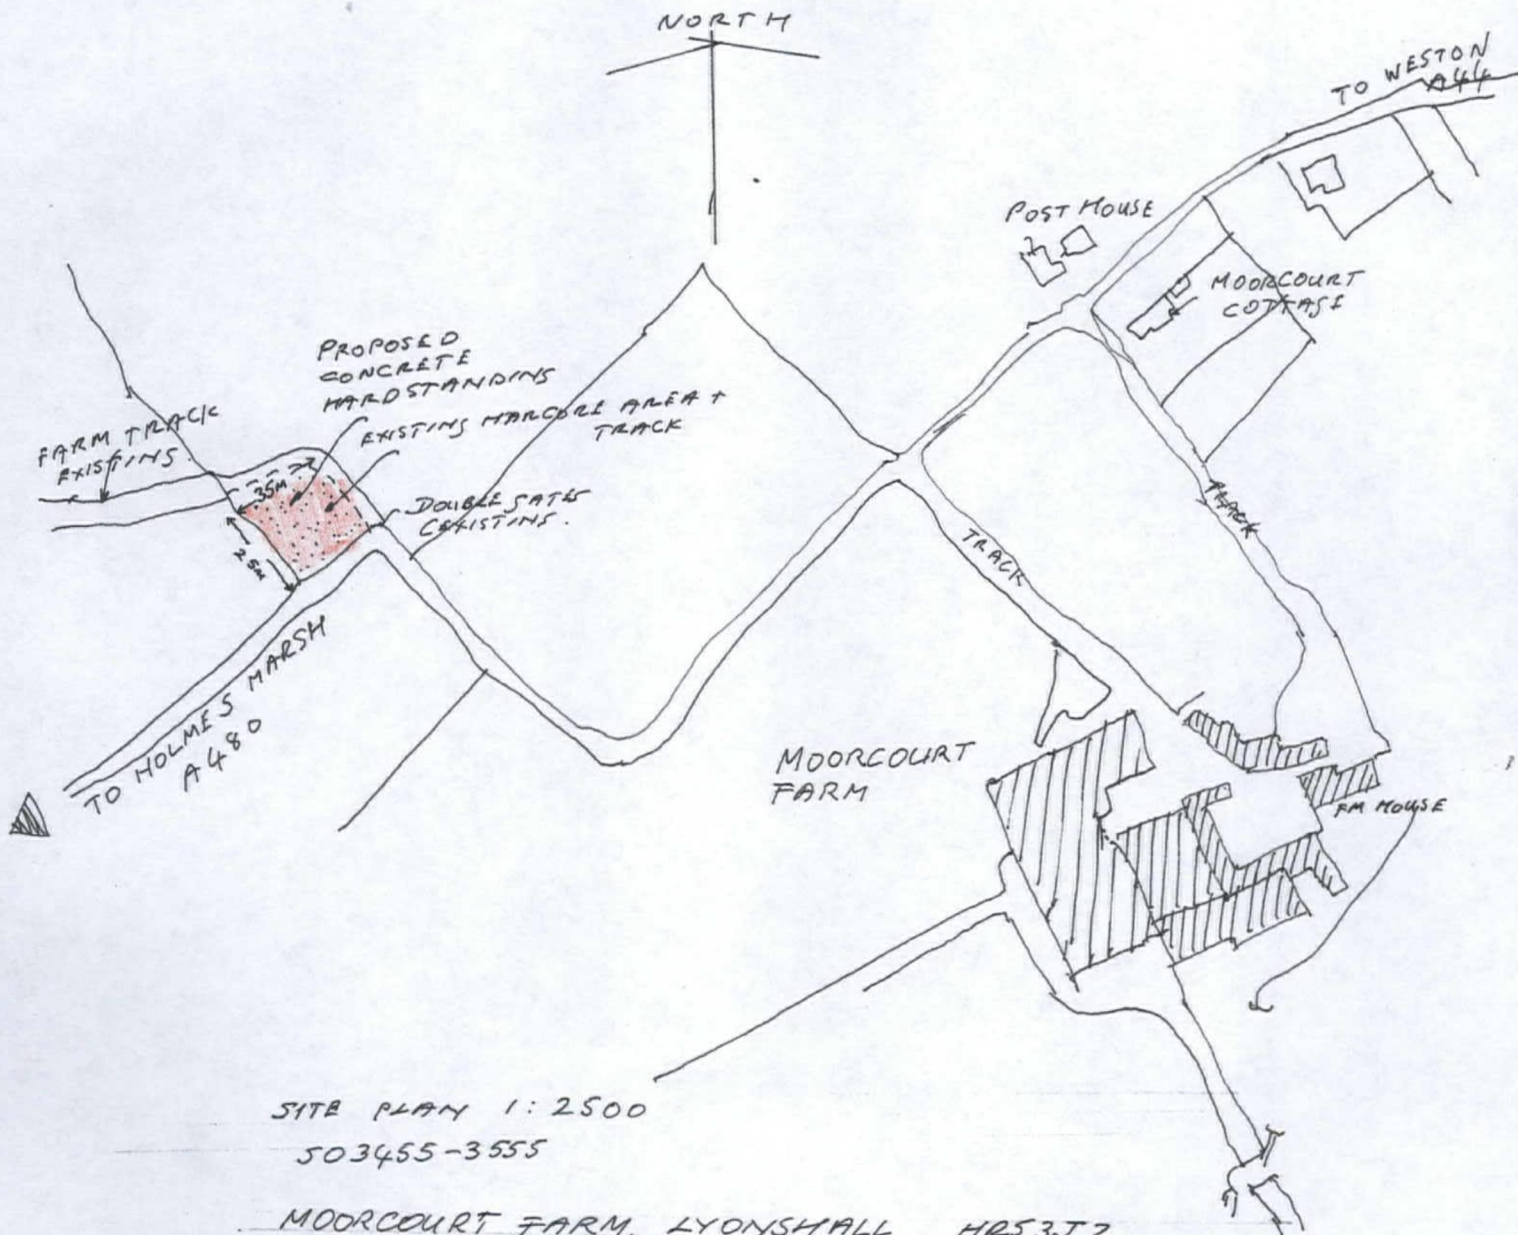

MOORCOURT FARM, LYONSHALL HR53JZ
 PROPOSED CONCRETE STANDING FOR SHEEP
 AND CATTLE HANDLING.

HEREFORDSHIRE COUNCIL PLANNING SERVICES DEVELOPMENT CONTROL		
16 AUG 2017		
To		
Ack'd	File	