




EXISTING FIRST FLOOR LAYOUT 1:100 SCALE

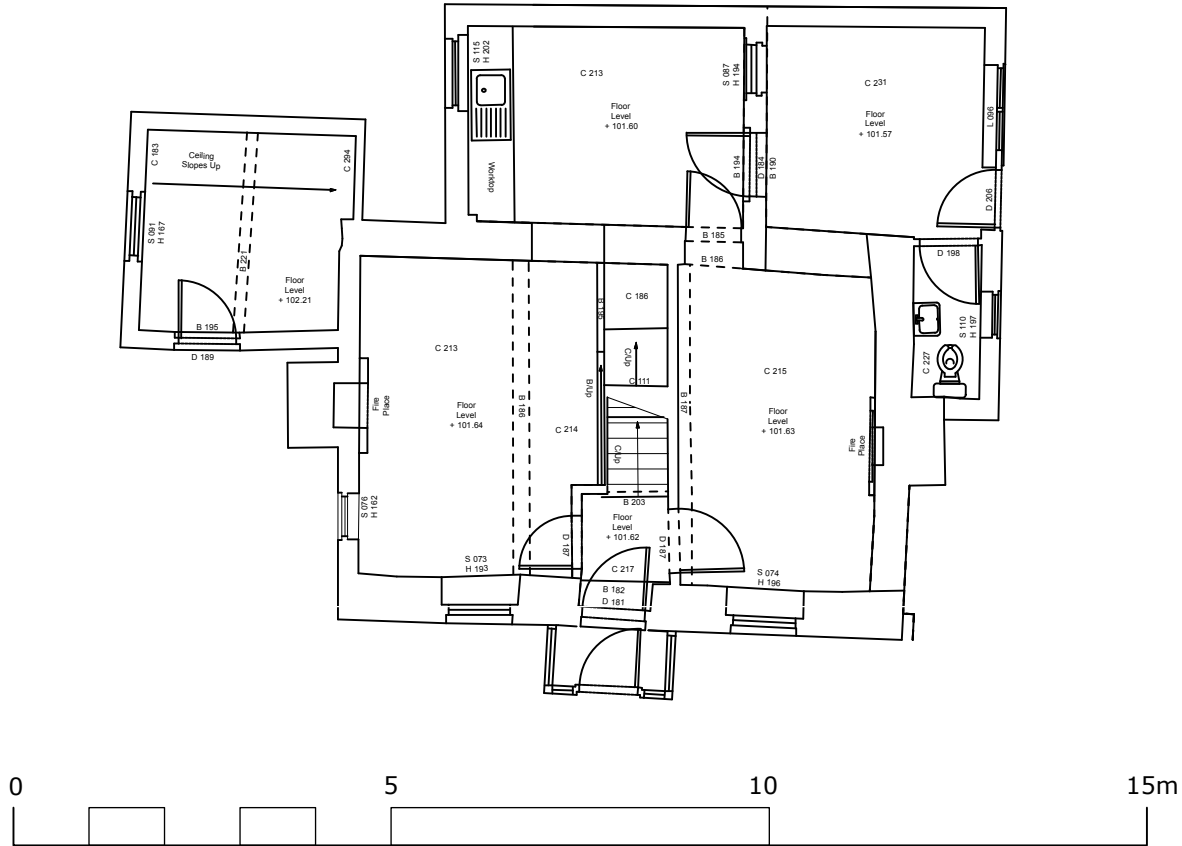

EXISTING GROUND FLOOR LAYOUT 1:100 SCALE

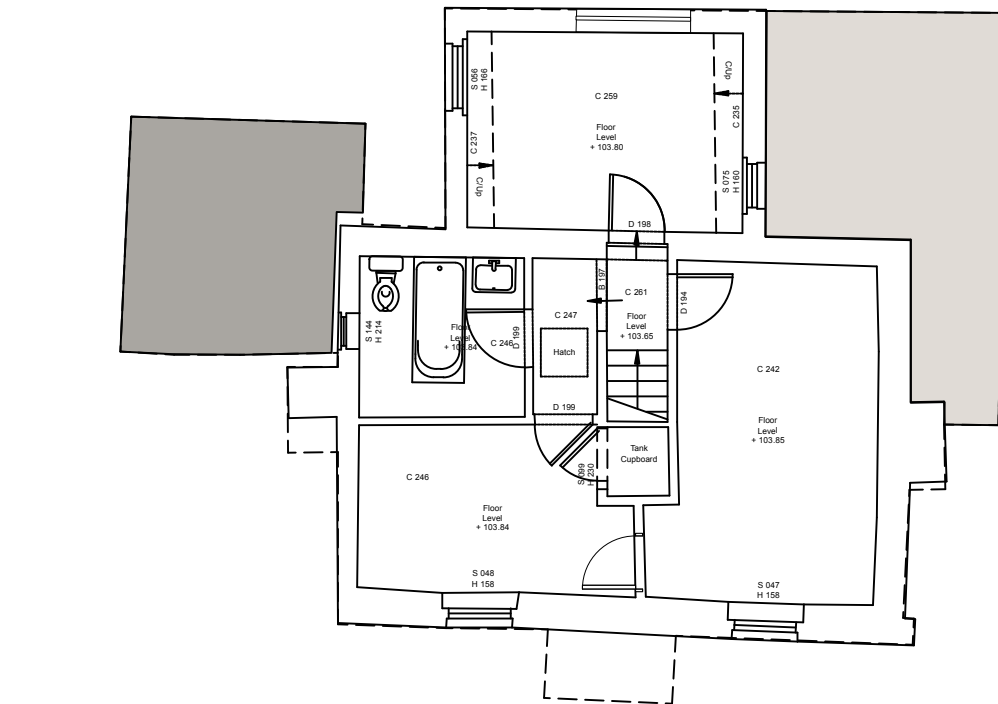

EXISTING ROOF PLAN AND PARTIAL SITE LAYOUT 1:200 SCALE

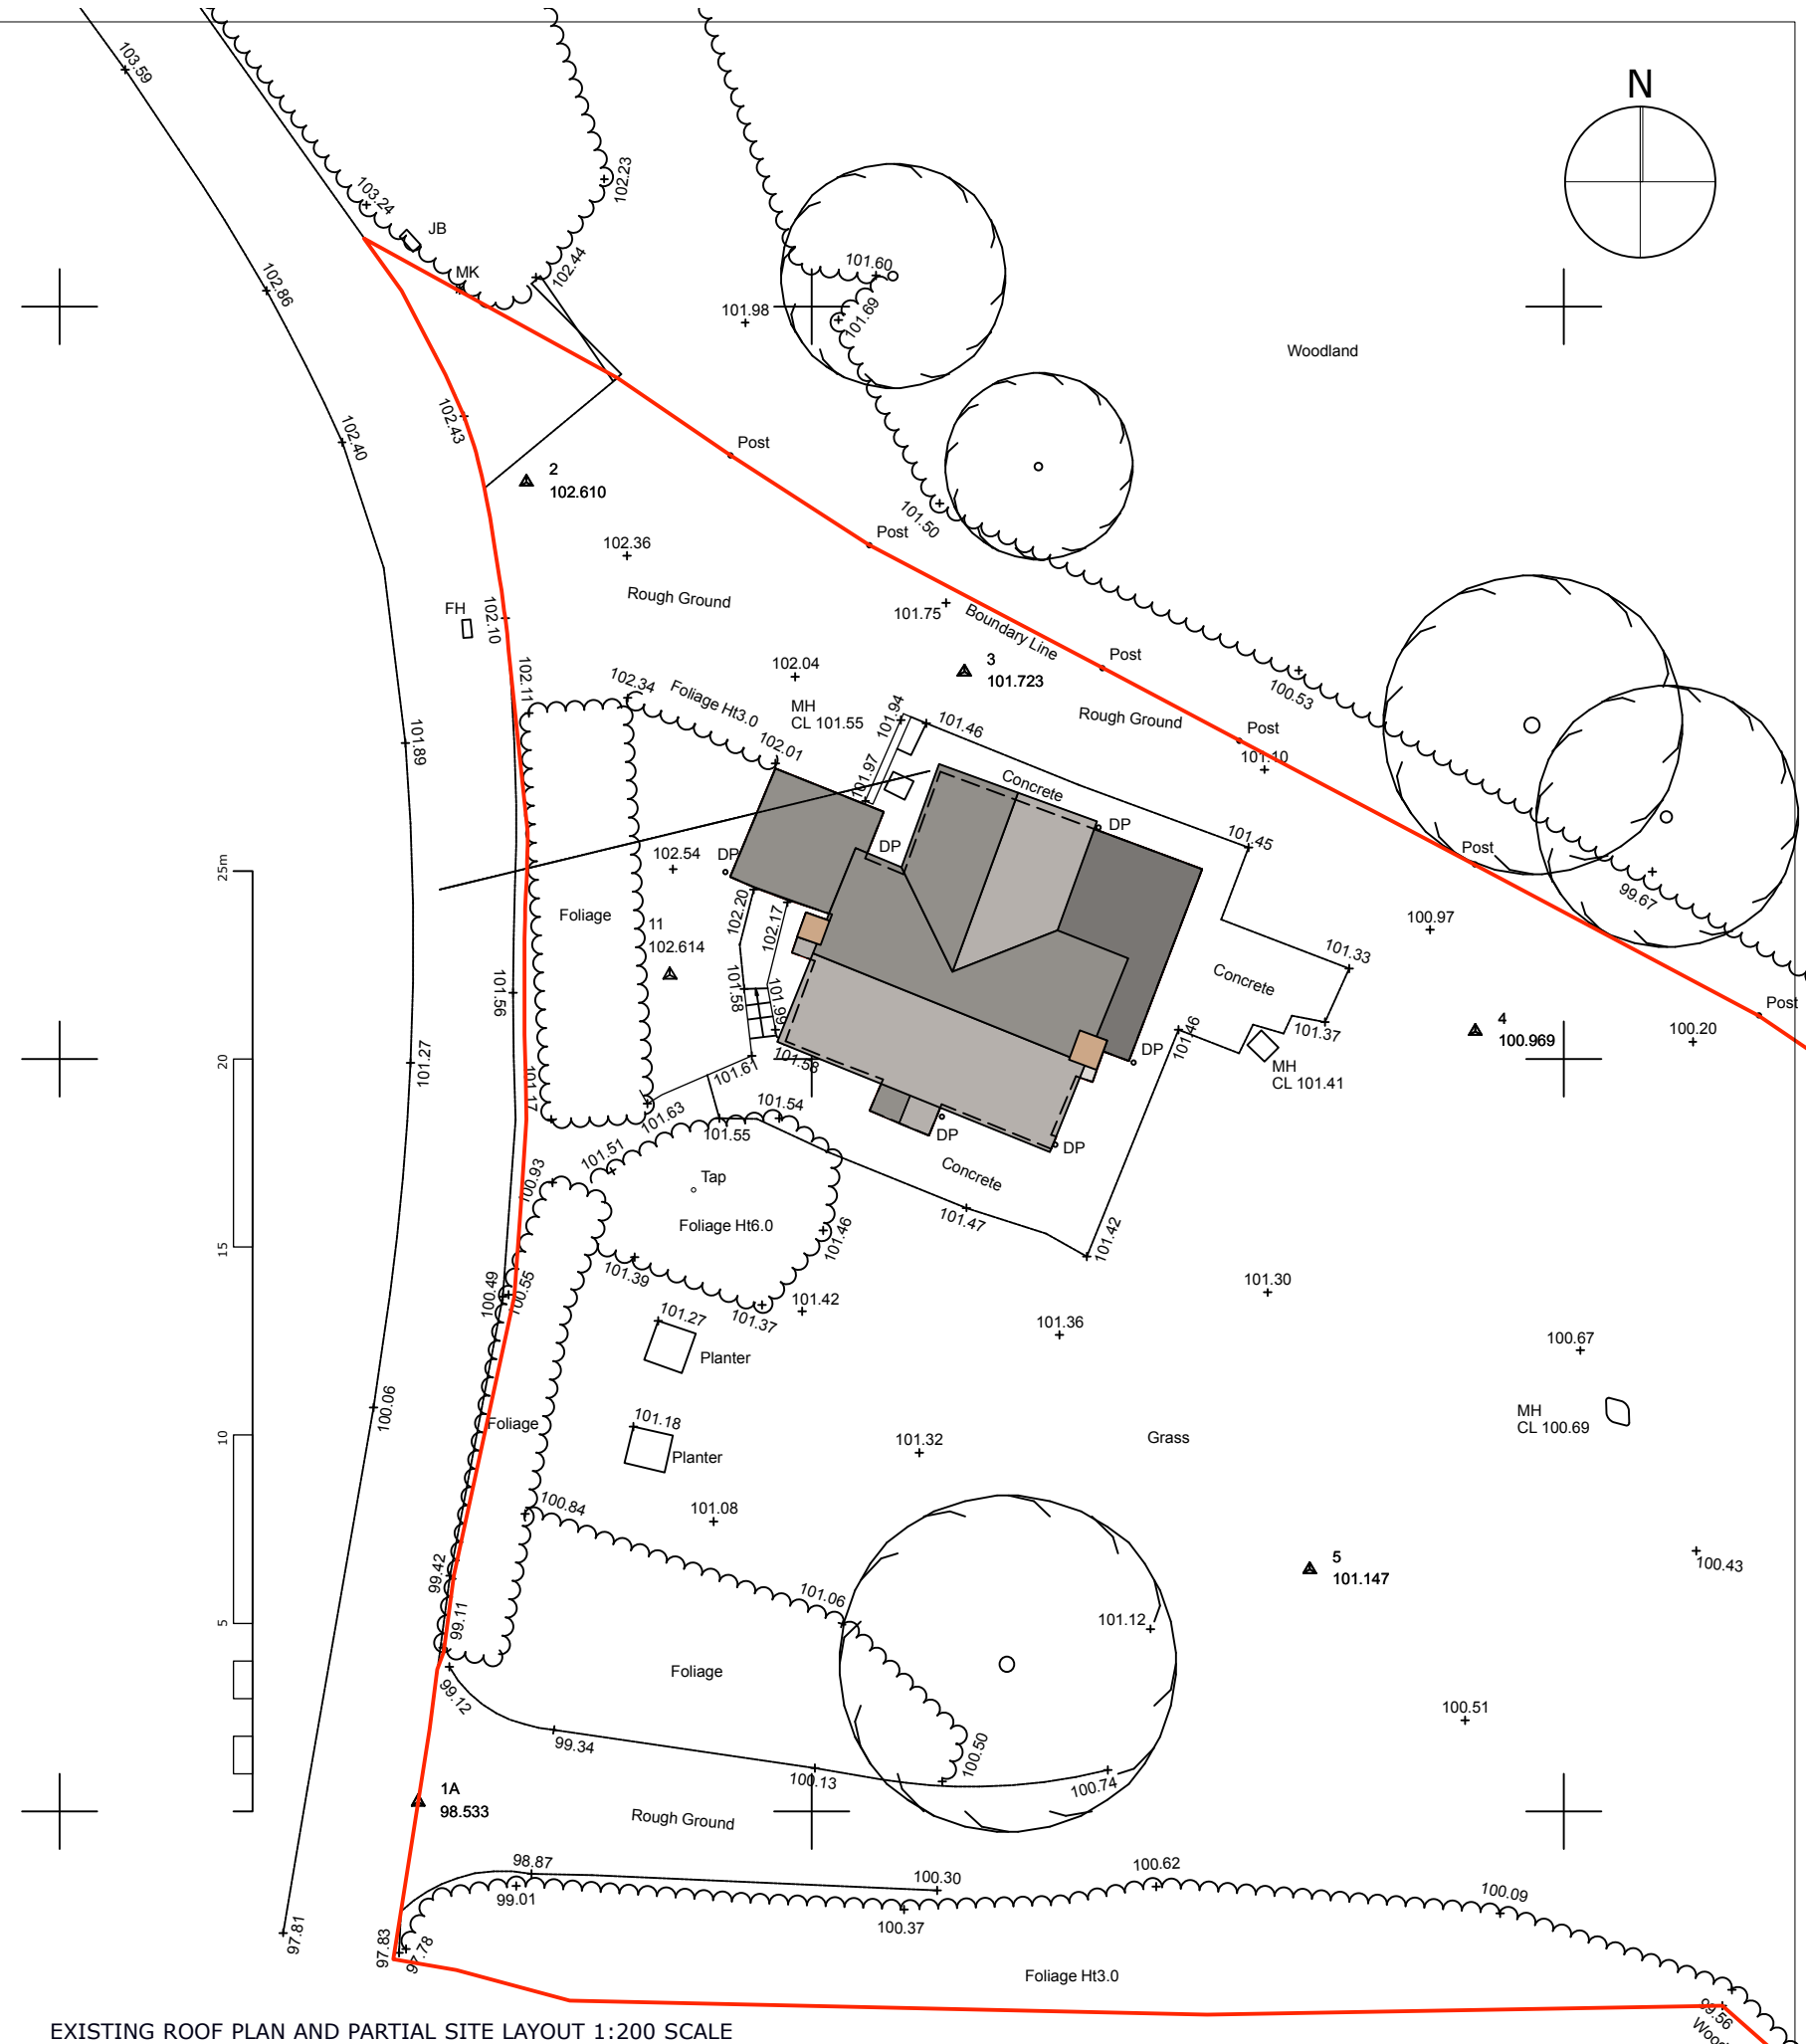

DO NOT SCALE FROM THIS DRAWING. CHECK ALL DIMENSIONS, LEVELS, FIXINGS AND WEATHERINGS ON SITE. THIS DRAWING MUST NOT BE USED FOR LAND TRANSFER PURPOSES OR FOR ANY CONSTRUCTION PURPOSES UNLESS ACCOMPANIED BY AN INSTRUCTION FROM THE CONTRACT ADMINISTRATOR.

DO NOT SCALE FROM THIS DRAWING. CHECK ALL DIMENSIONS, LEVELS, FIXINGS AND WEATHERINGS ON SITE. THIS DRAWING MUST NOT BE USED FOR LAND TRANSFER PURPOSES OR FOR ANY CONSTRUCTION PURPOSES UNLESS ACCOMPANIED BY AN INSTRUCTION FROM THE CONTRACT ADMINISTRATOR.				DATE	JOB	SCALE	TITLE	JOB Nº	DRAWING Nº	REV
				Feb20	Alterations to Kingstone Cottage, Paunton, Bishops Frome, WR6 5BL	1:100 and 1:200 @A3	EXISTING PLANS	351	CLD S -03	-
S A R A H B R O W N E A R C H I T E C T				SILVER BIRCHES	NEW DIXTON ROAD	MONMOUTH	NP25 3PR	T. 01600 719697	W: sarahbrownearchitect.co.uk	