


NW07/2653/F





W E S T



E A S T

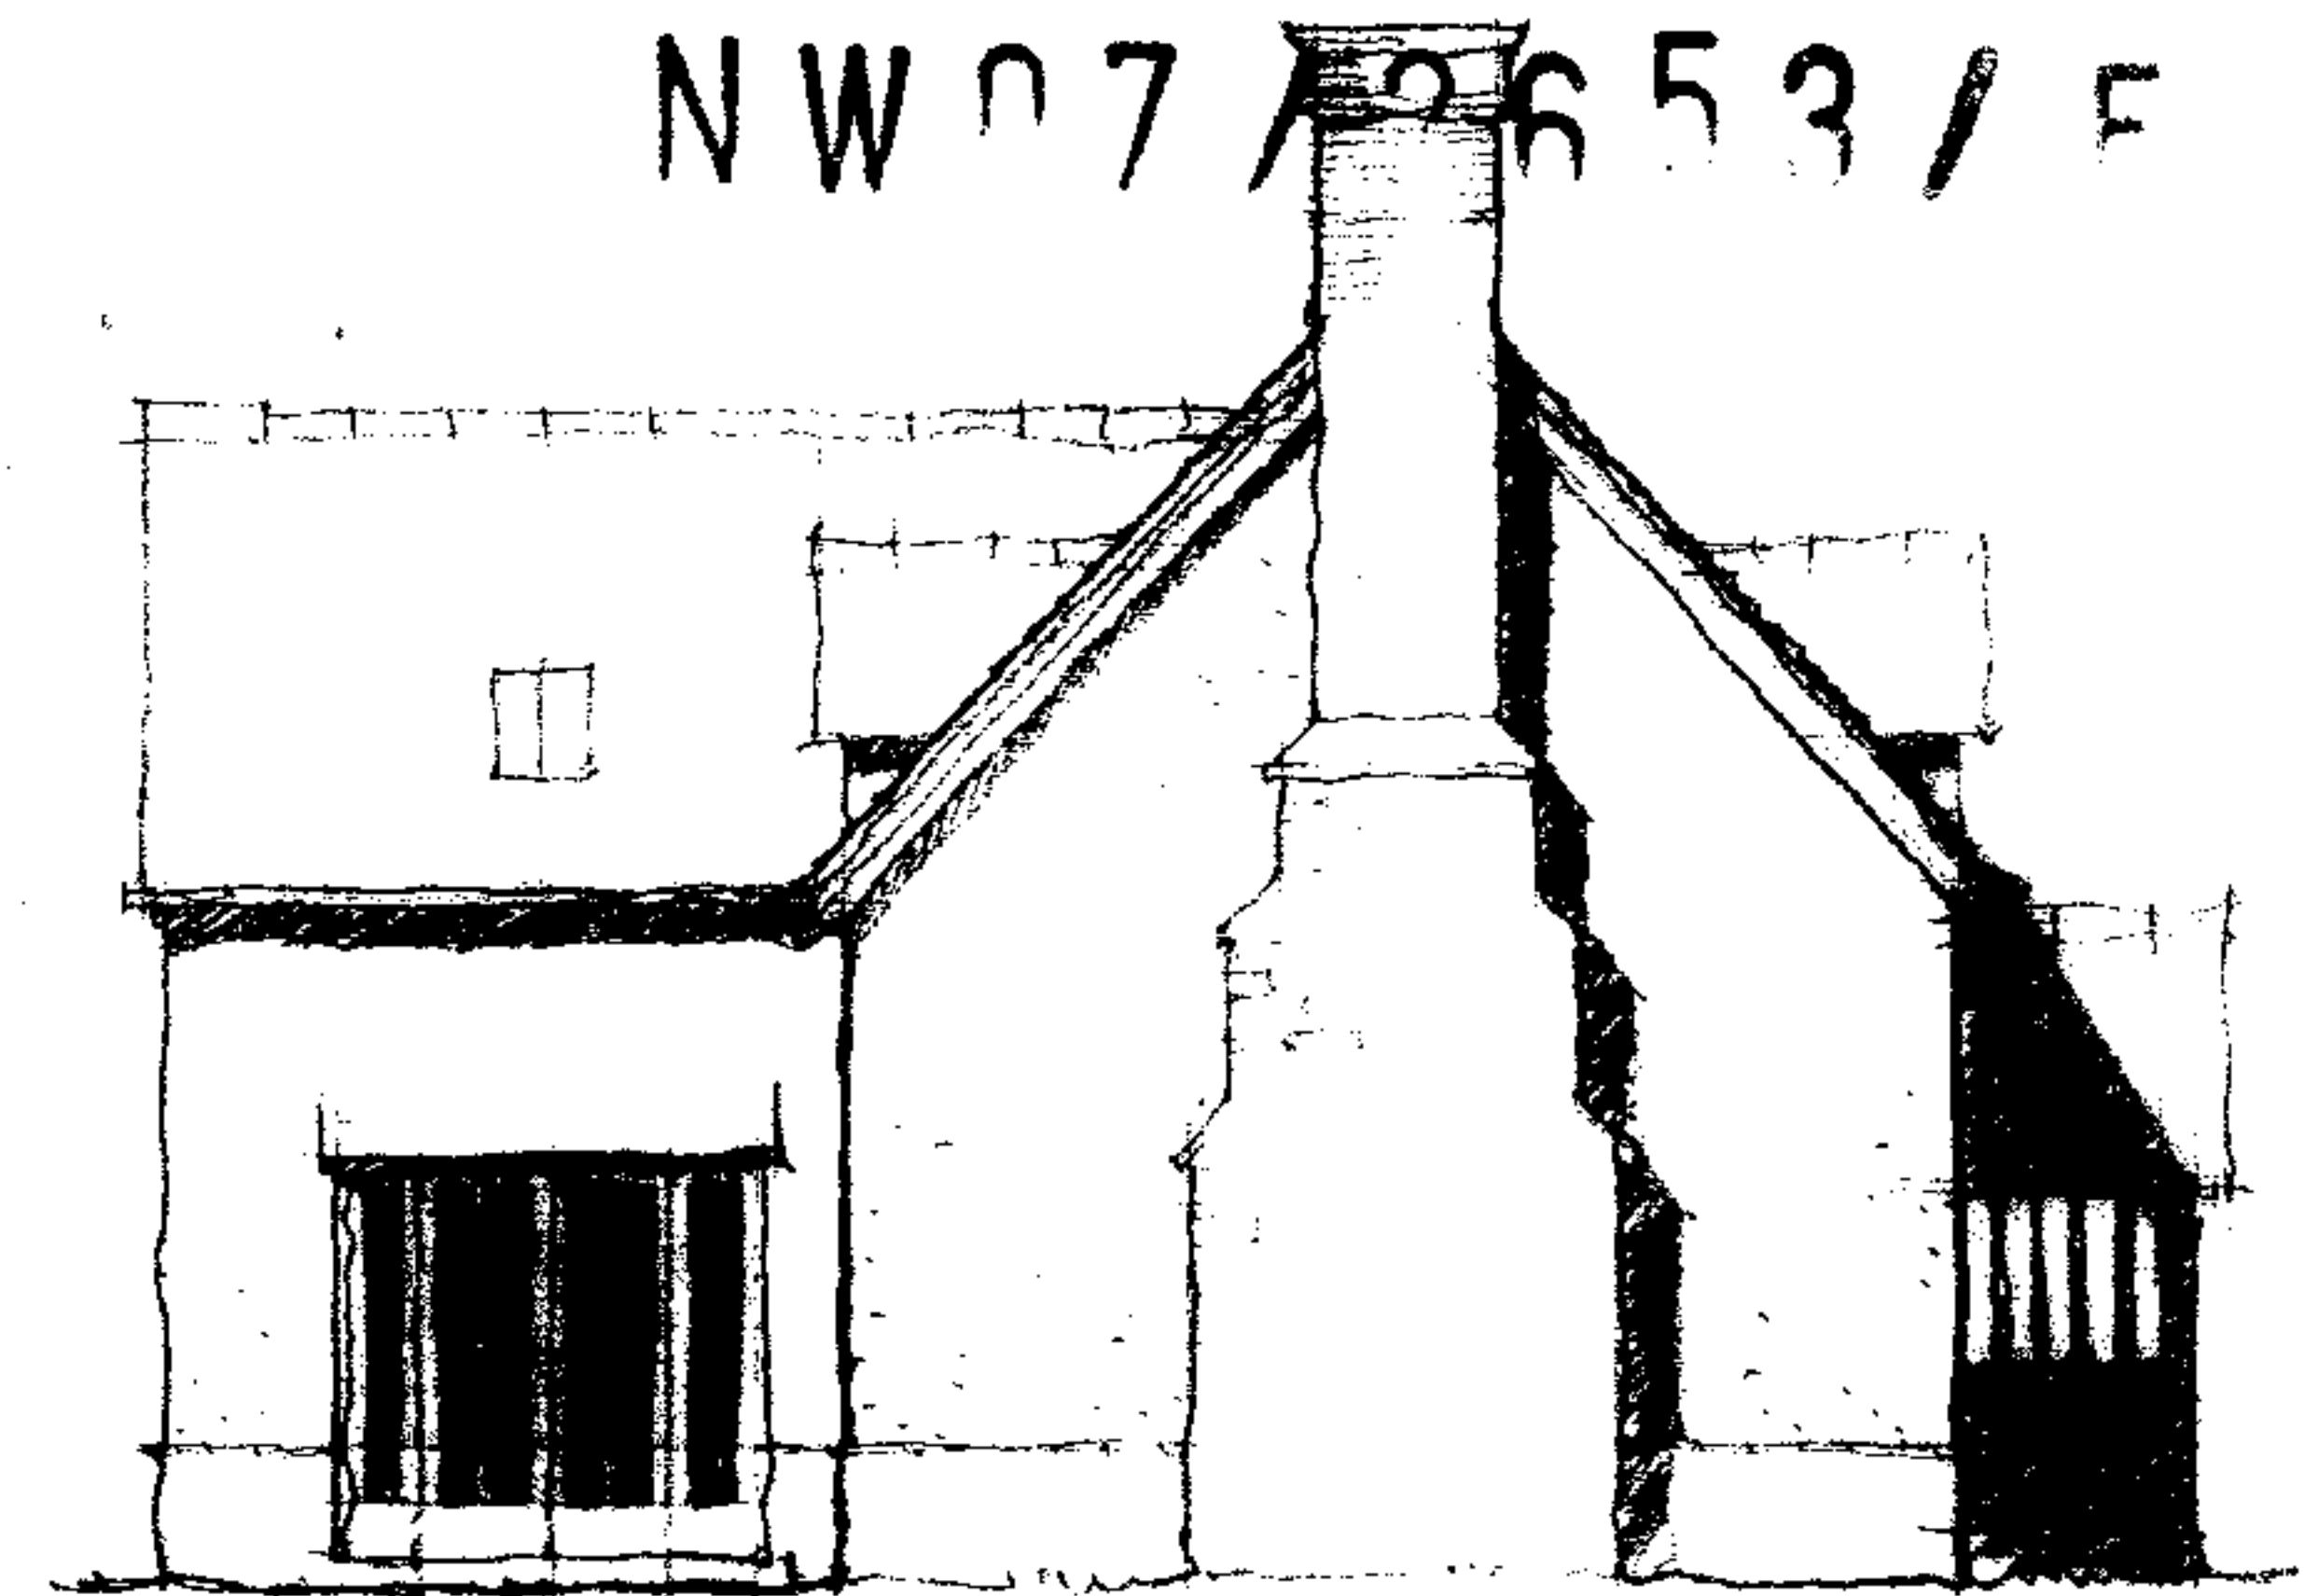

N O R T H

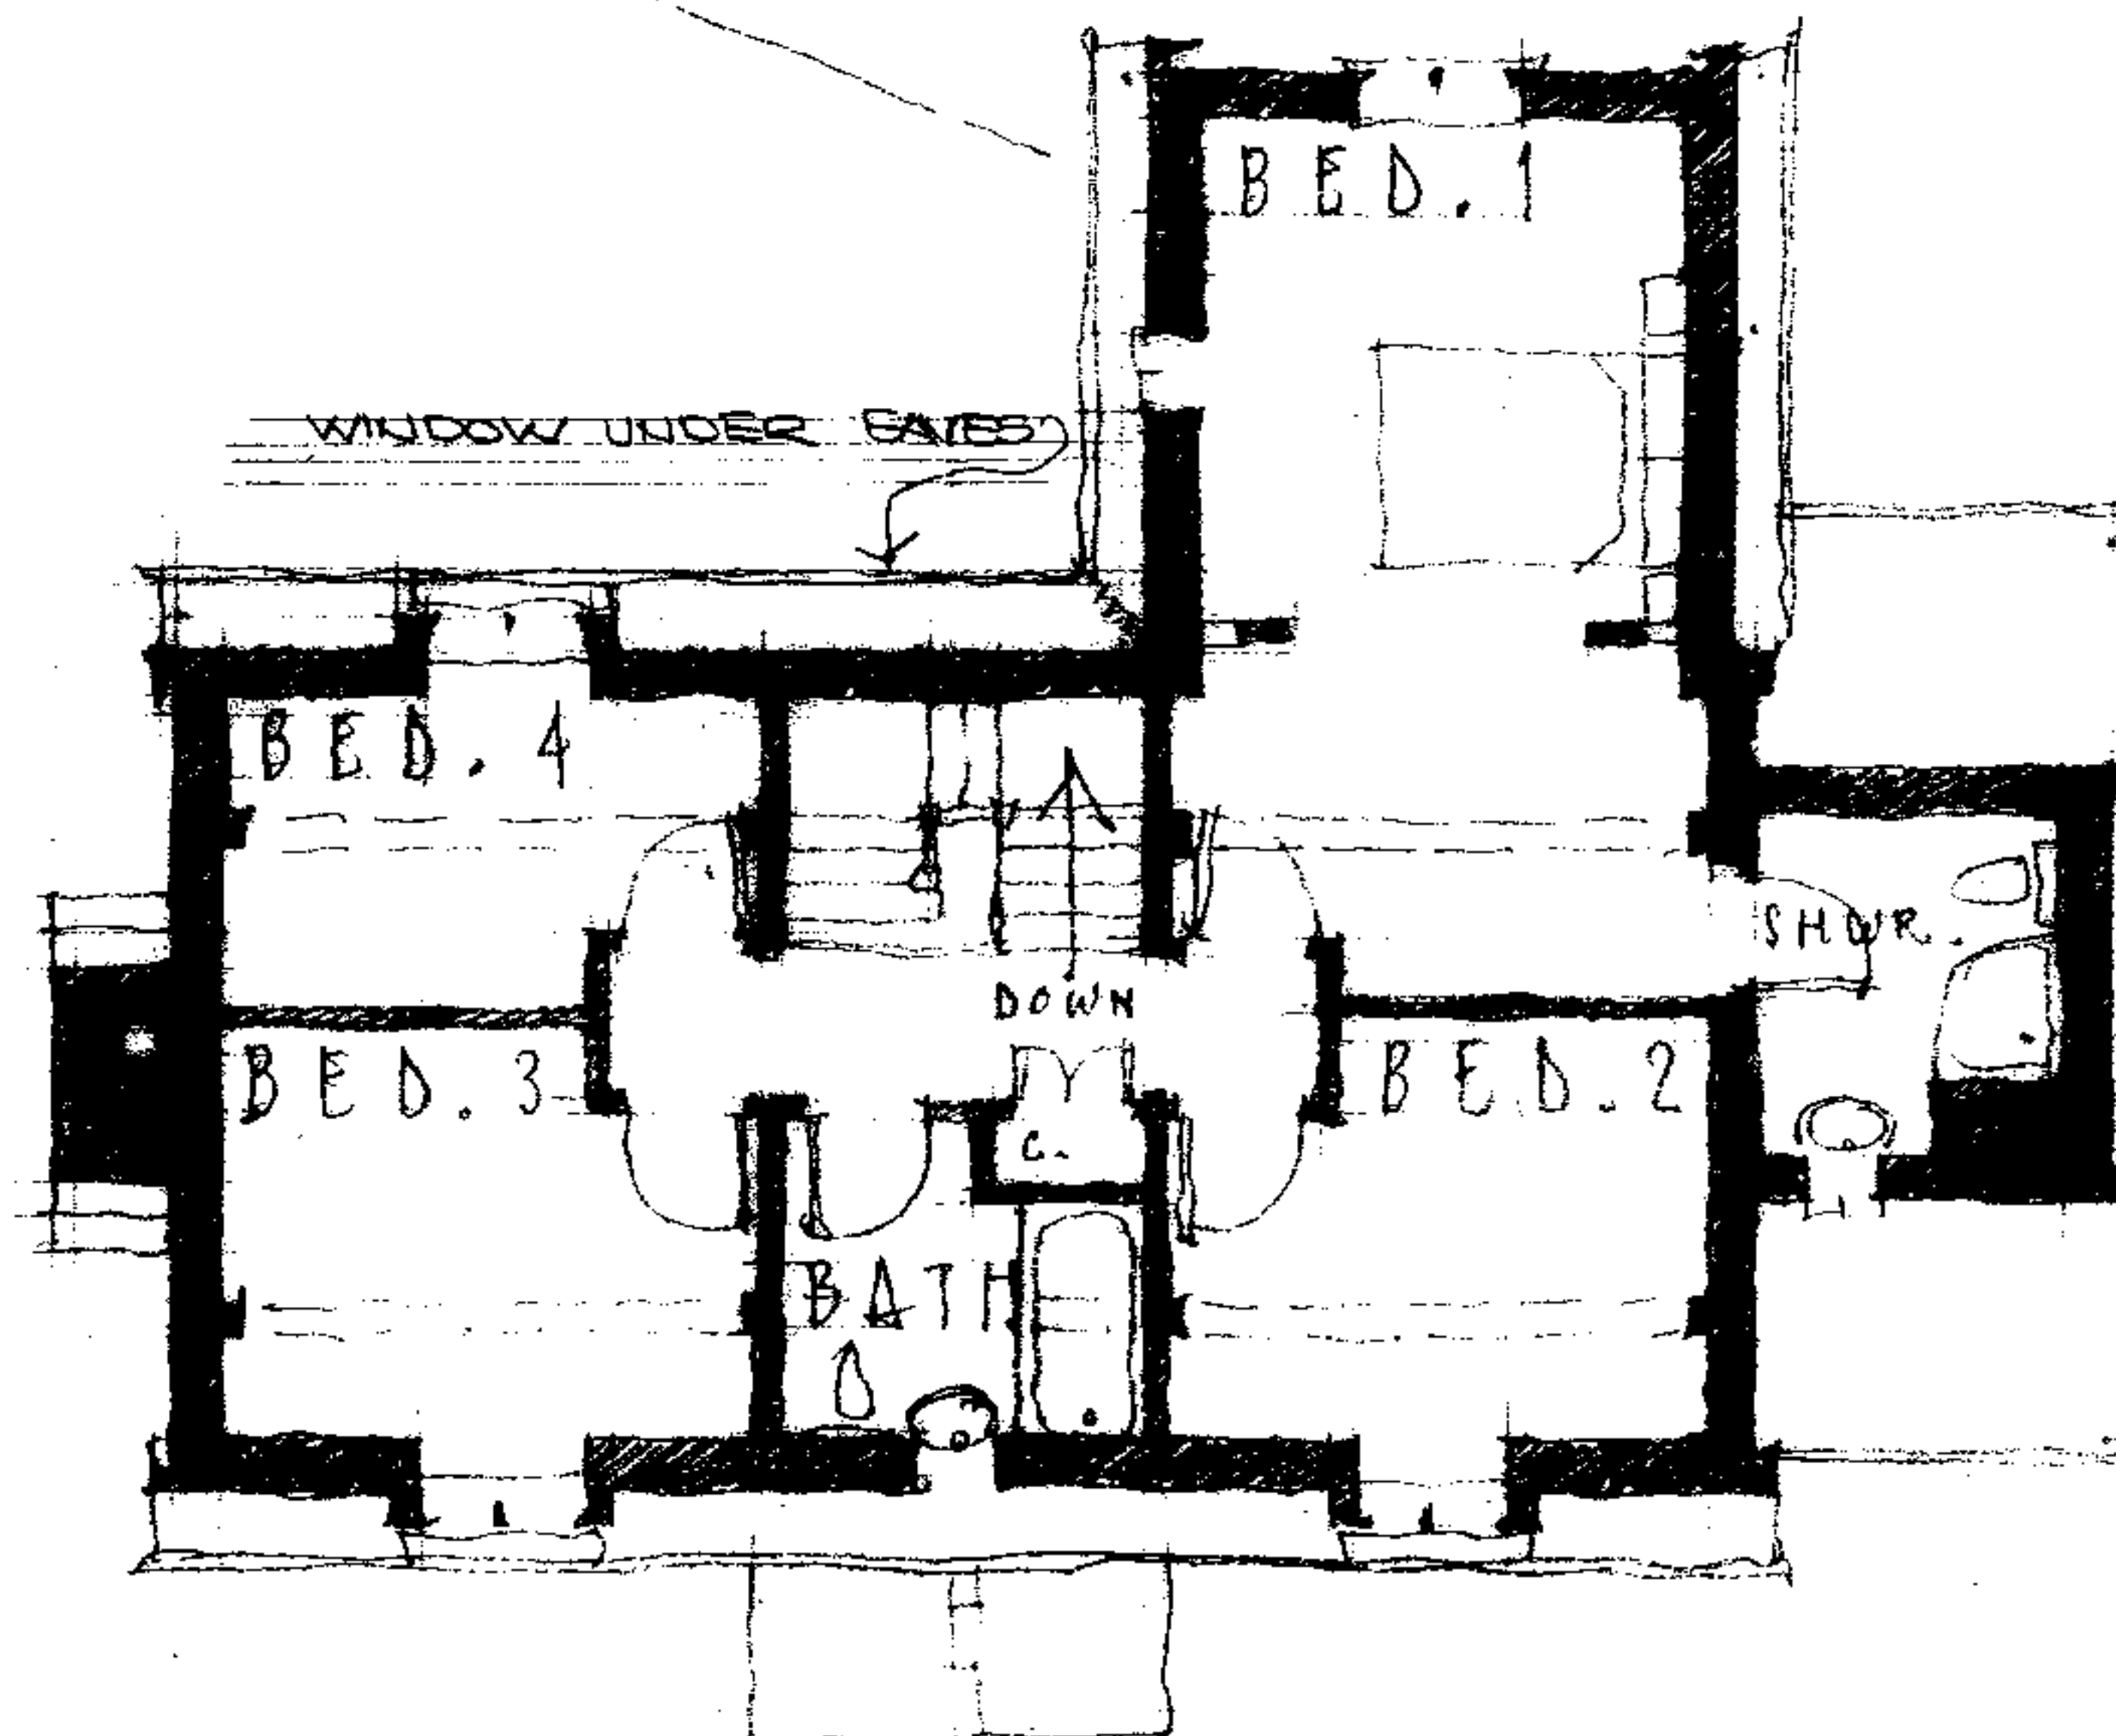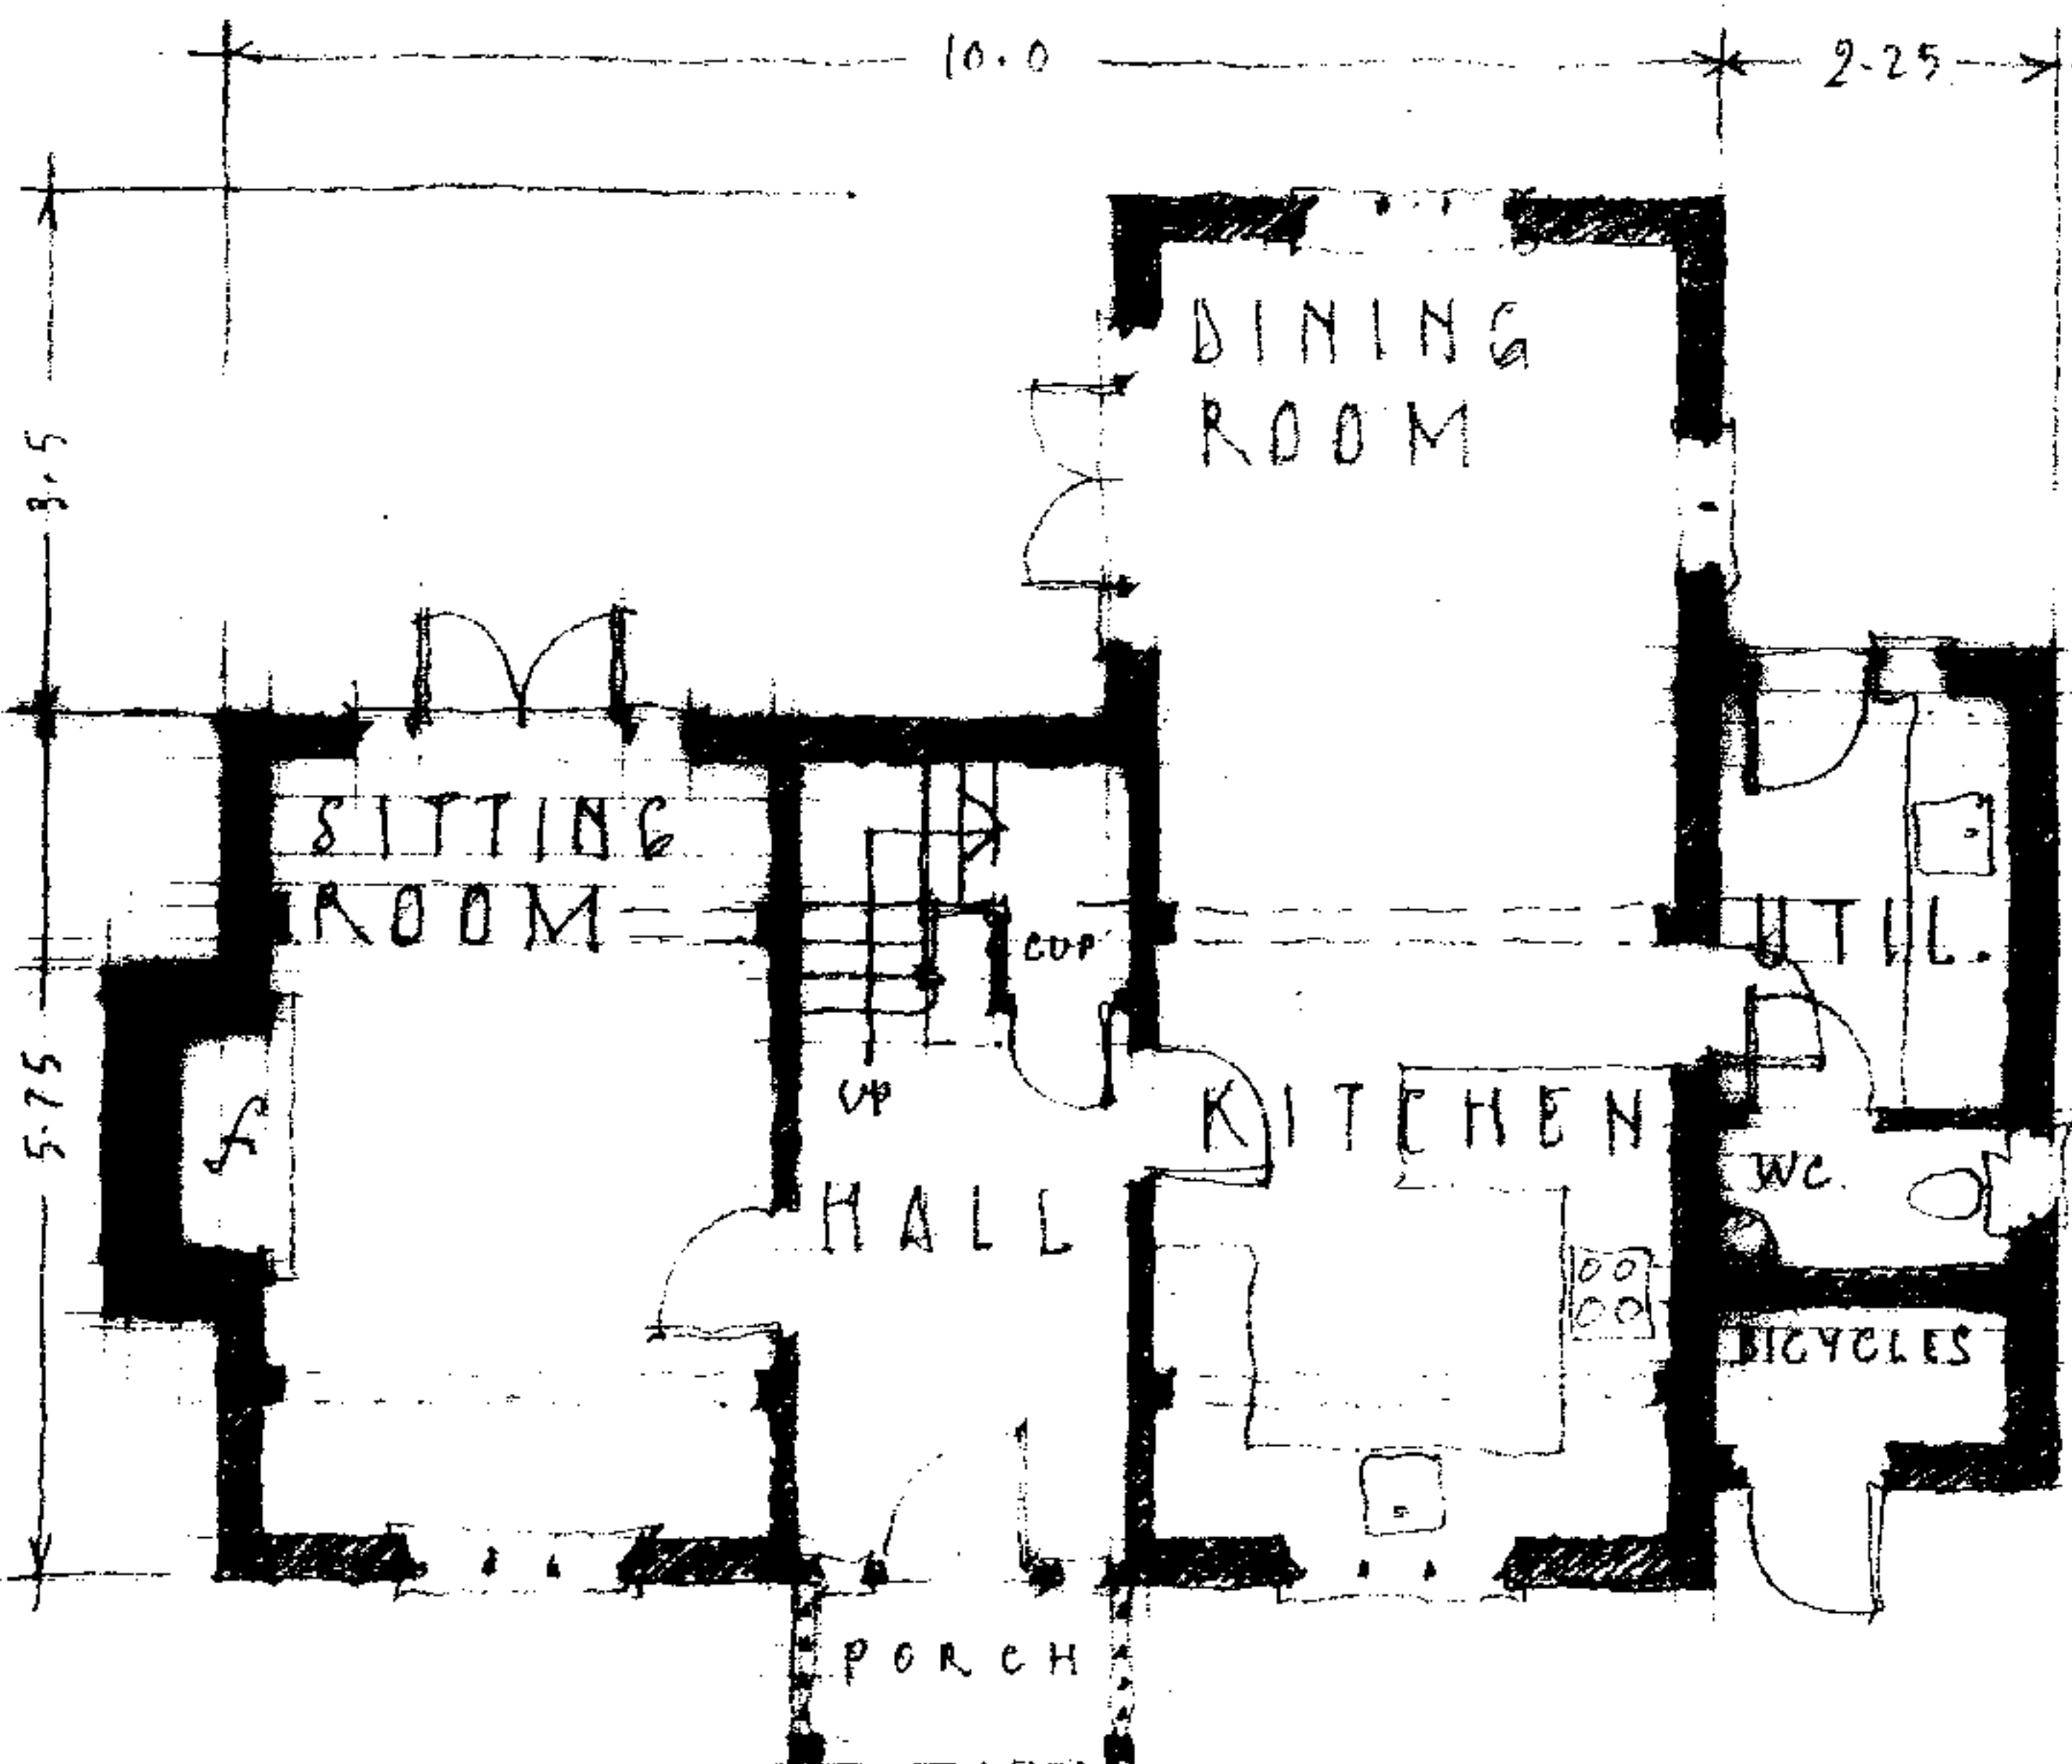

S O U T H

GROUND FLOOR PLAN  
PROPOSED DEVELOPMENT  
CHAPEL WEOBLEY

FIRST FLOOR PLAN  
ADJACENT TO WEOBLEY METHODIST

UNIT NO 6. SKETCH SCHEME

1:100. JULY 2007

820.9

