




All dimensions to be checked on site by contractor prior to preparation of shop drawings and commencement of work on site.
Do not scale from this drawing.
This drawing and the copyright and patents therein are the property of Apex Architecture and may not be used or reproduced without consent.
This drawing is to be read in conjunction with all relevant consultant's drawings/documents and any discrepancies or variations are to be notified to Apex Architecture before the affected work commences.

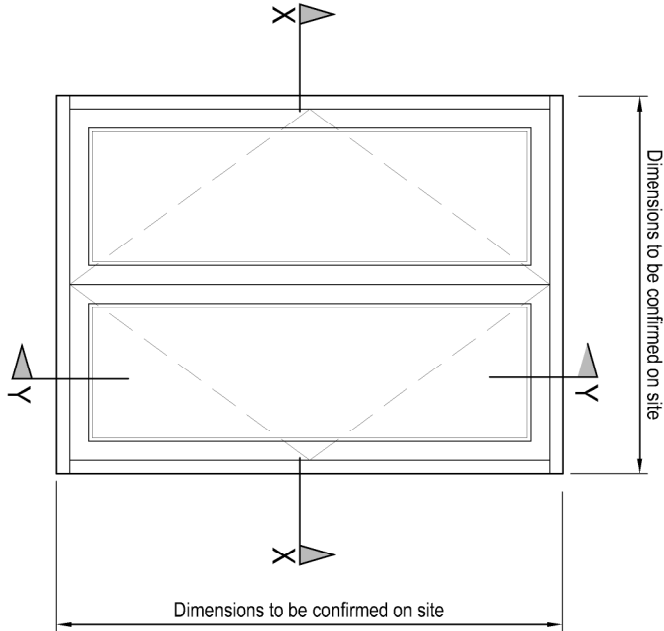


DETAIL A
TYPICAL ELEVATION OF NEW HERITAGE
STYLE HARDWOOD CASEMENT WINDOW
WITH FLYING MULLION
SCALE 1:20

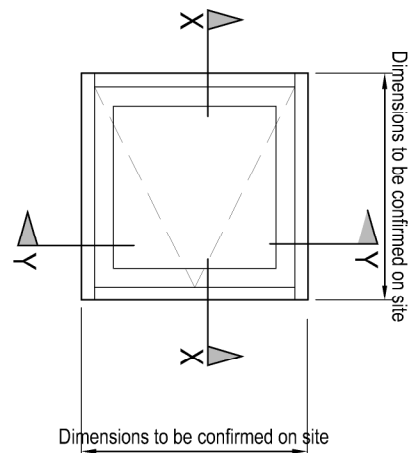


DETAIL B
TYPICAL ELEVATION OF NEW HERITAGE
STYLE HARDWOOD SINGLE CASEMENT
WINDOW
SCALE 1:20

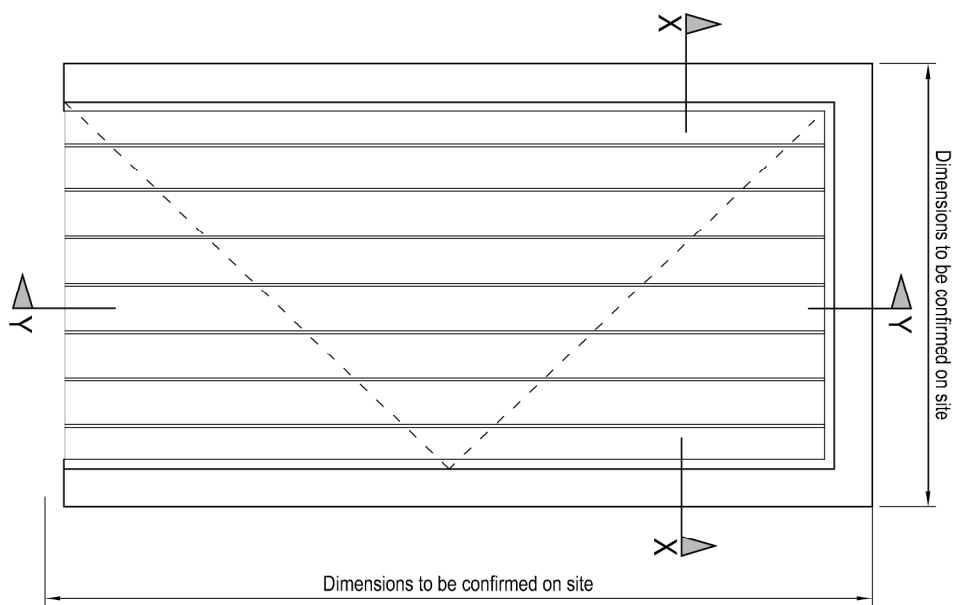


DETAIL C
ELEVATION OF NEW HERITAGE
STYLE HARDWOOD ENTRANCE
DOOR
SCALE 1:20

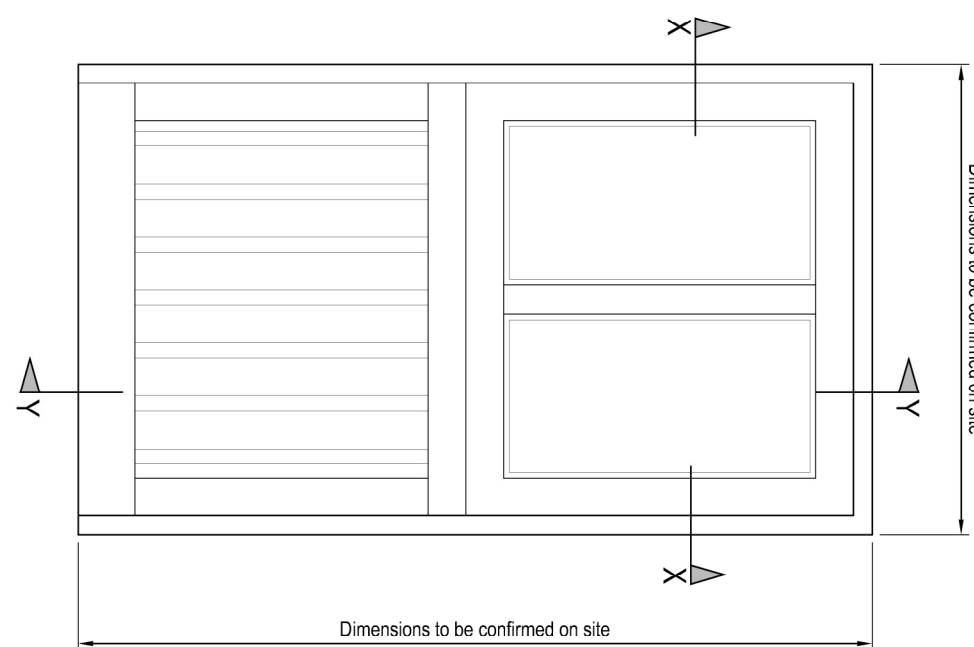


DETAIL D
ELEVATION OF NEW HERITAGE
STYLE PART GLAZED (STABLE)
HARDWOOD ENTRANCE DOOR
SCALE 1:20

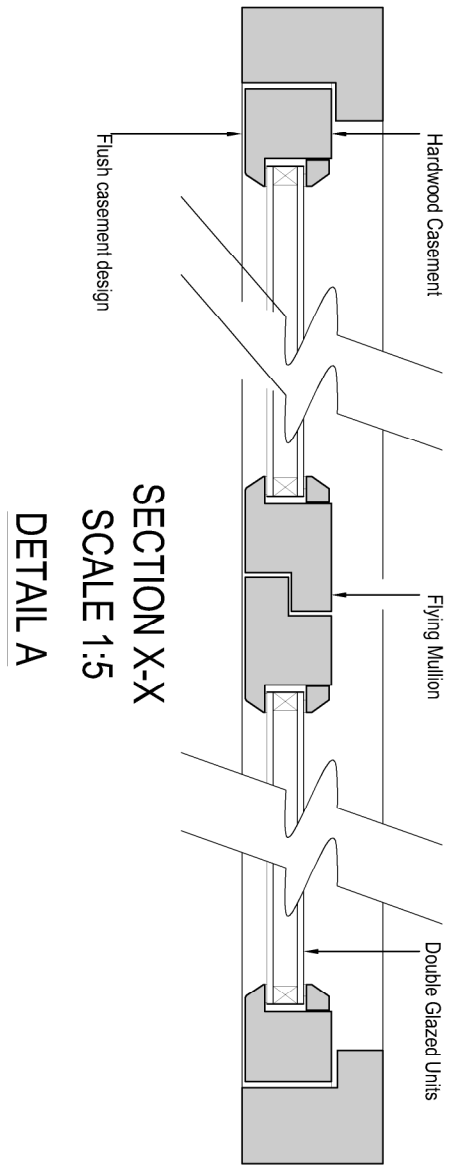


SECTION X-X
SCALE 1:5
DETAIL A

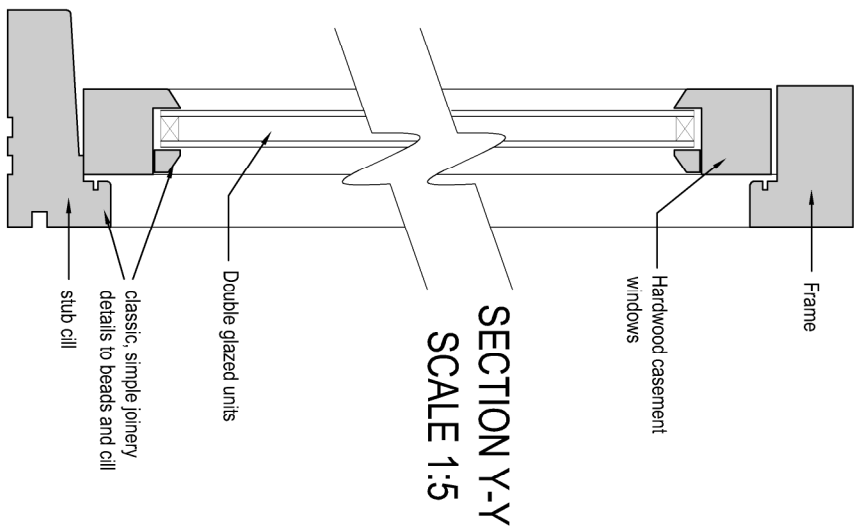


SECTION Y-Y
SCALE 1:5

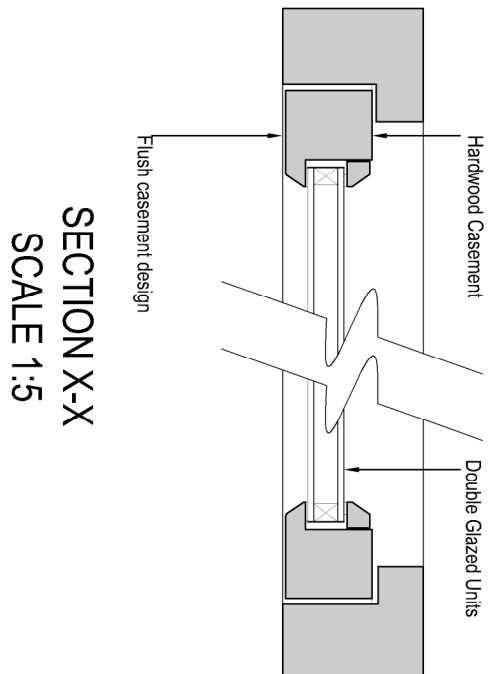


SECTION X-X
SCALE 1:5

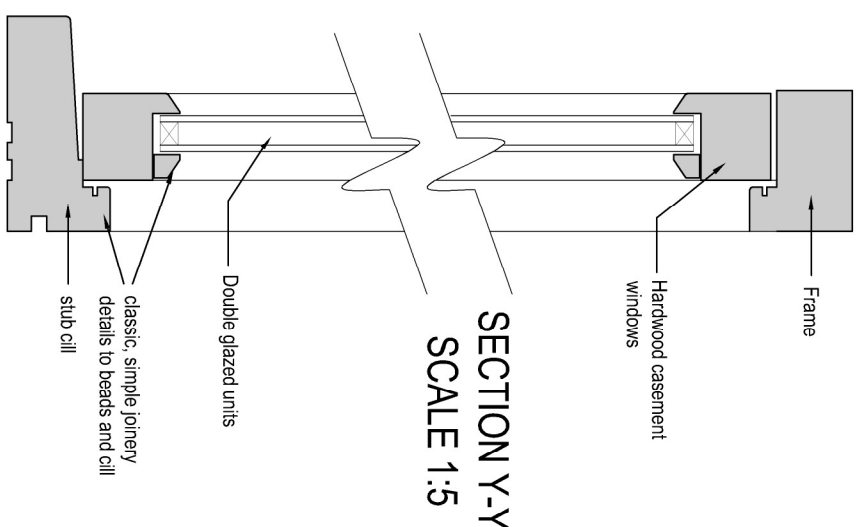


SECTION Y-Y
SCALE 1:5

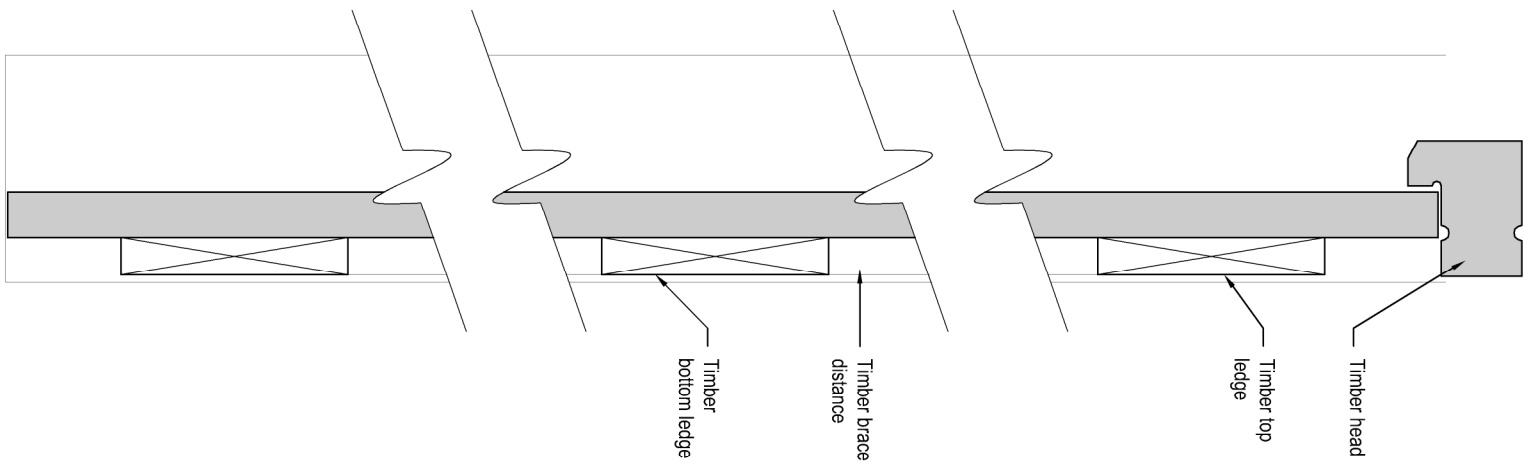


SECTION Y-Y
SCALE 1:5

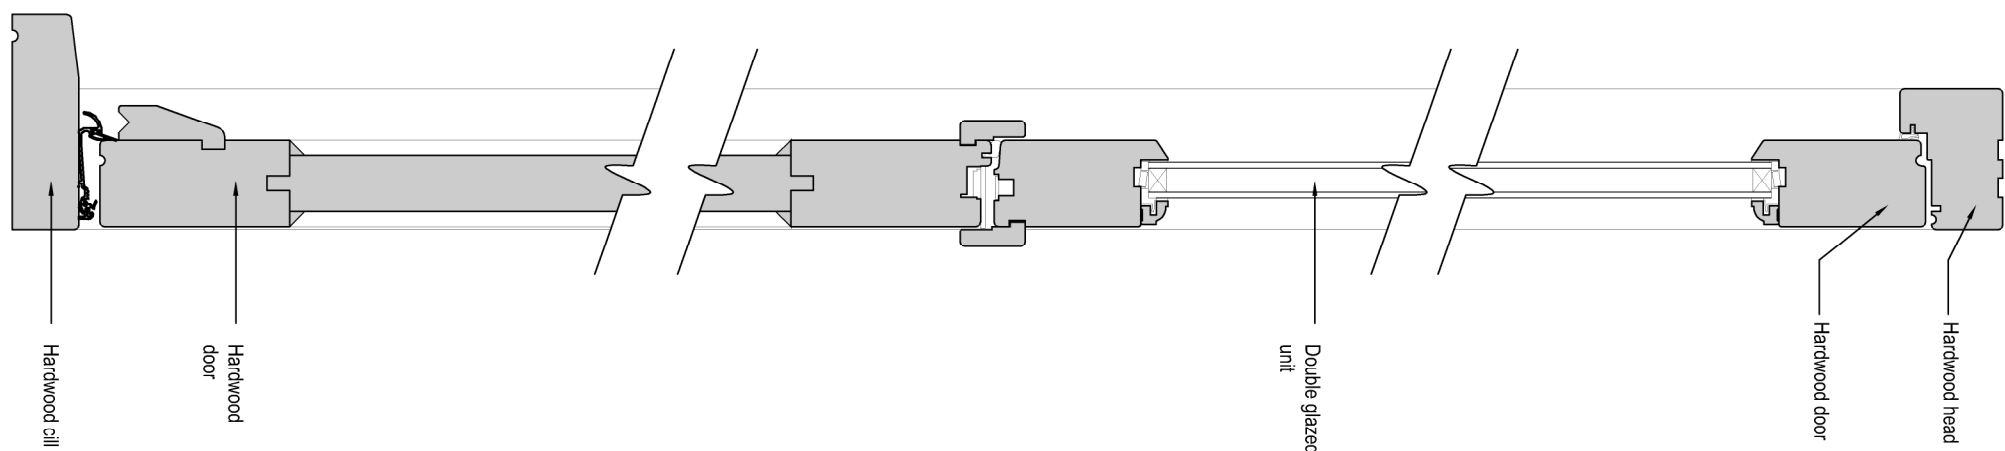


DETAIL D

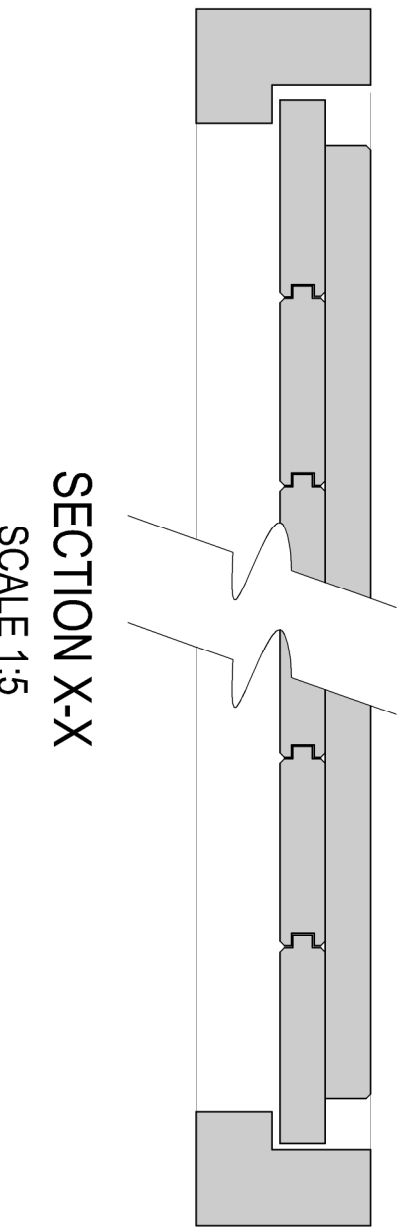


SECTION X-X
SCALE 1:5

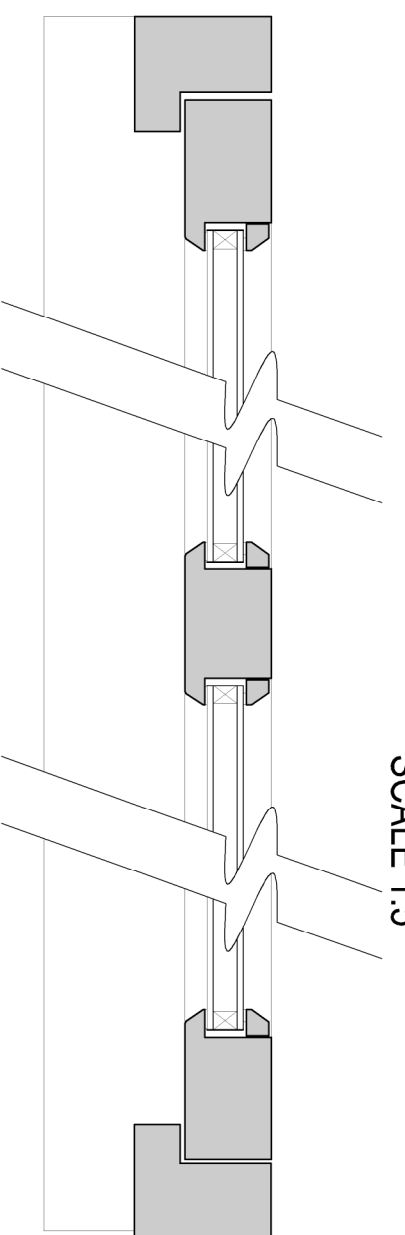





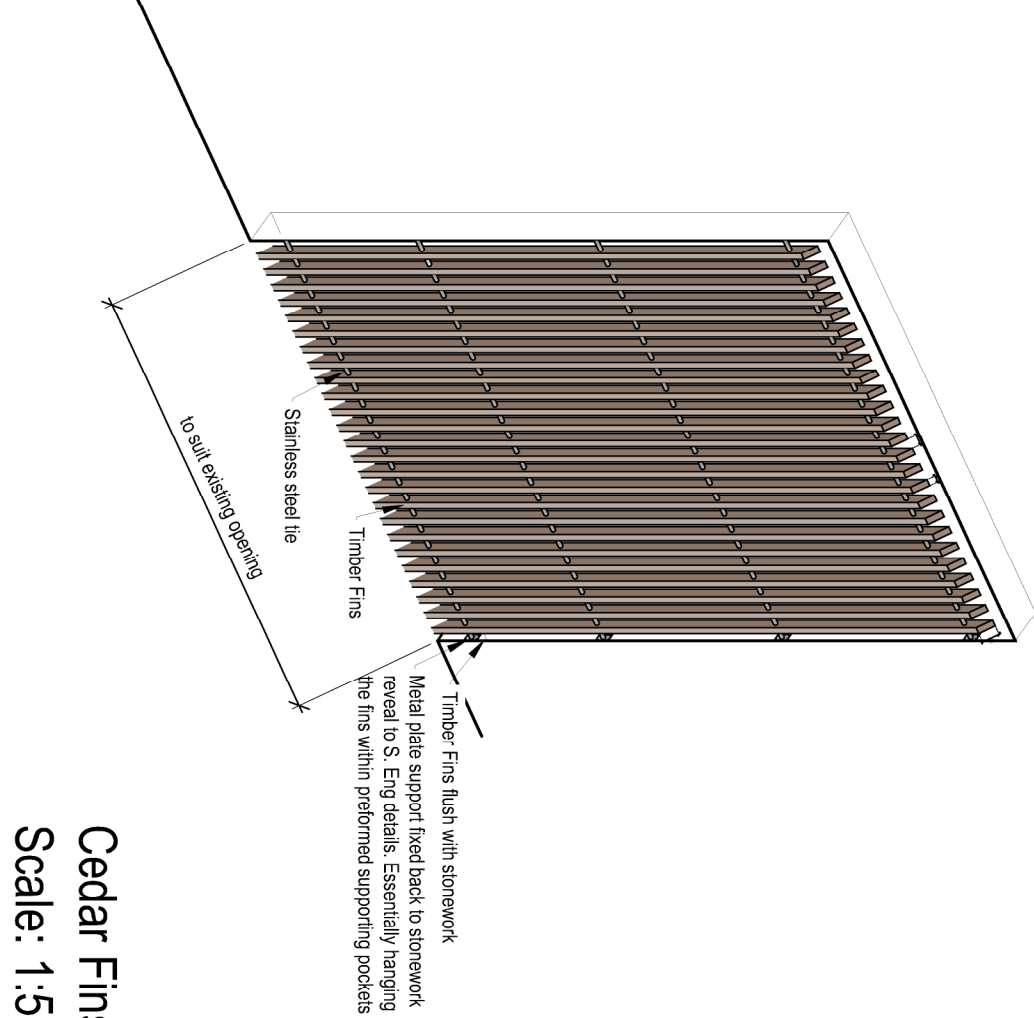



SECTION X-X
SCALE 1:5

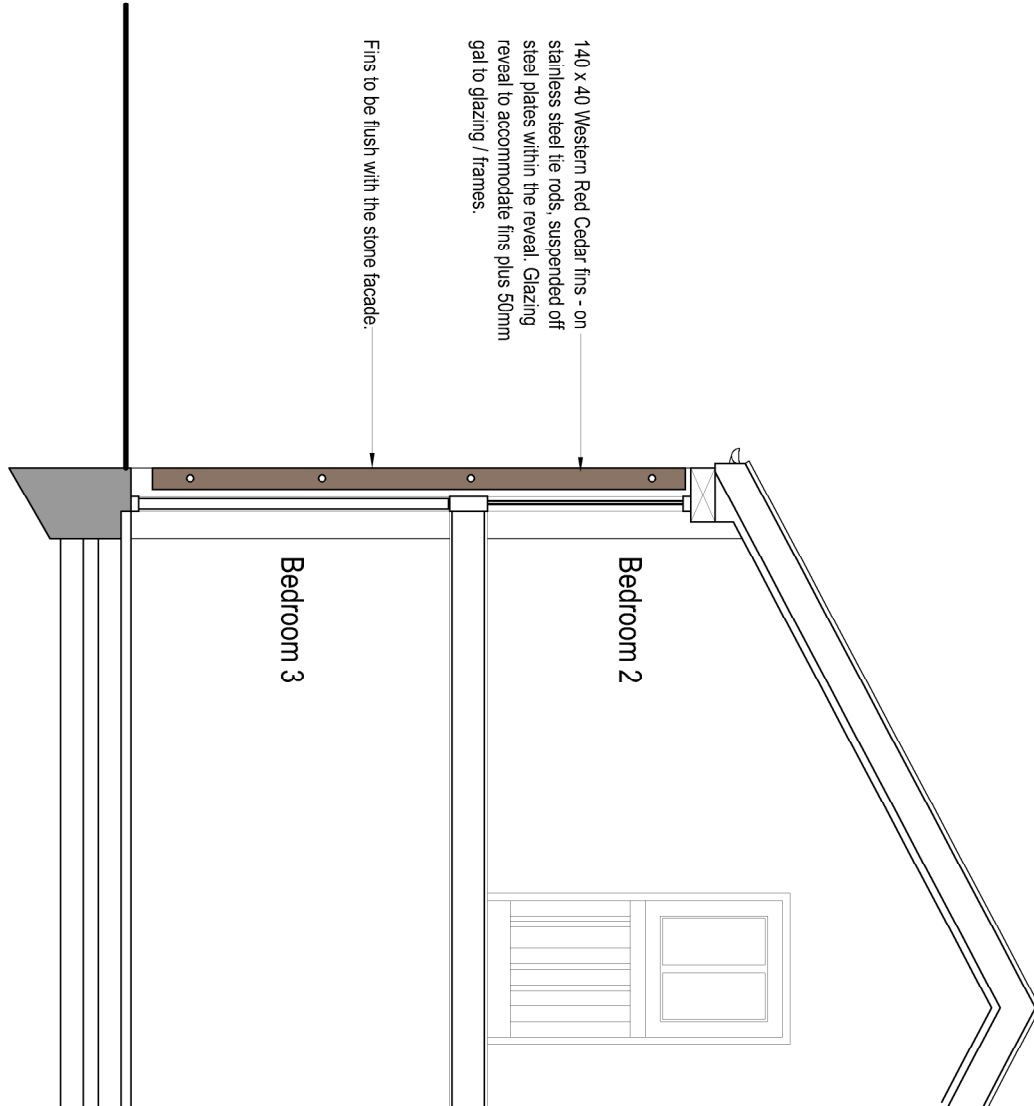

Cedar Fins / cladding details
Scale: 1:50

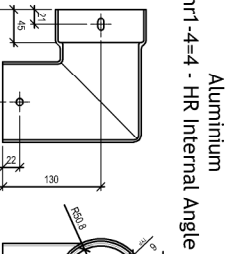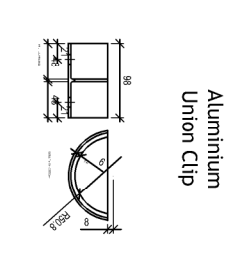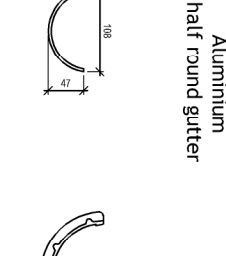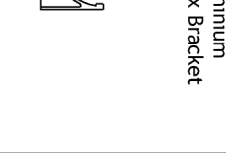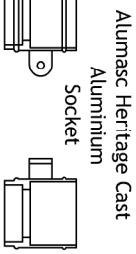

Rainwater goods by Alumatic: Heritage Cast
Aluminium gutters and downpipes in slate gray finish:
(as installed on the main farm house); Scale: 1:10

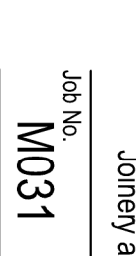			
Alumatic Heritage Cast Aluminium h/t 4-4 - 18 Internal Angle	Alumatic Heritage Cast Aluminium Union Clip	Alumatic Heritage Cast Aluminium half round gutter	Alumatic Heritage Cast Aluminium Top fix bracket
			
Alumatic Heritage Cast Aluminium Socket	Alumatic Heritage Cast Aluminium Pipe clips	Alumatic Heritage Cast Aluminium Pipe clips	Alumatic Heritage Cast Aluminium Pipe clips

Apex Architecture

Oak House, Gloucestershire, GL15 6ST		01594 516161
68 Upper Ferry Hill, Bristol, BS3 1NH		01173 253322
161-165 Greenwich High Rd, London, SE10 6JA		0203 393 6555
Wynstone Business Park, Womouth, NP25 3SR		01600 800101
Client:	Mrs P Morcom	
Project:	Oaklands Farm	
	Garnay	
	Herefordshire HR2 8RE	
Title:	Joinery and rainwater goods details	
Job No.	Drawing No.	Revision
M031	205	N.A
Scale	Issue	Date
1:20, 1:10, 1:5 @ A1	PLANNING	06.03.20
www.apexarchitecture.com		enquire@apexarchitecture.com