



Responsibility is not accepted for errors made by others in scaling from this drawing. Do not scale from this drawing for construction or acquisition purposes. All construction information must be taken from figured dimensions only. All dimensions and levels must be checked on site and any discrepancies between drawings and specification must be reported to Kree8 Design & Build. Copyright Kree8 Design & Build.

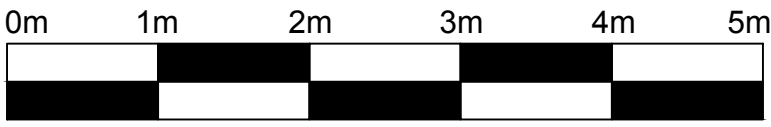


EXISTING ELEVATIONS
Scale - 1:50 @ A1

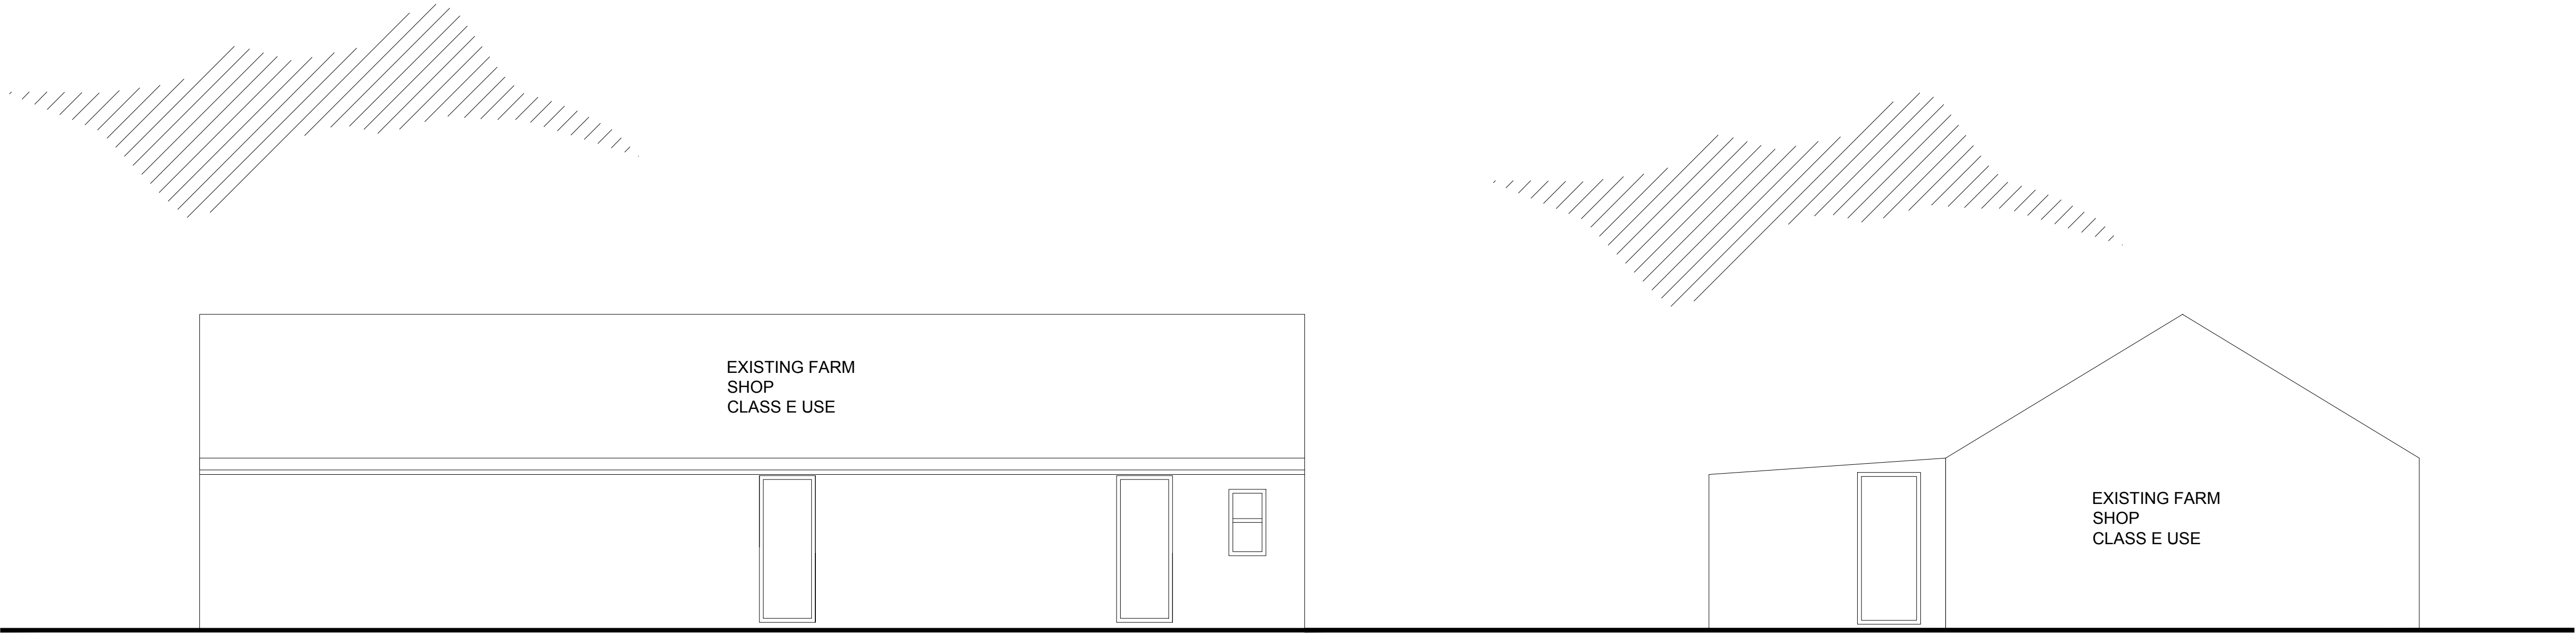

REAR FACING

SIDE FACING

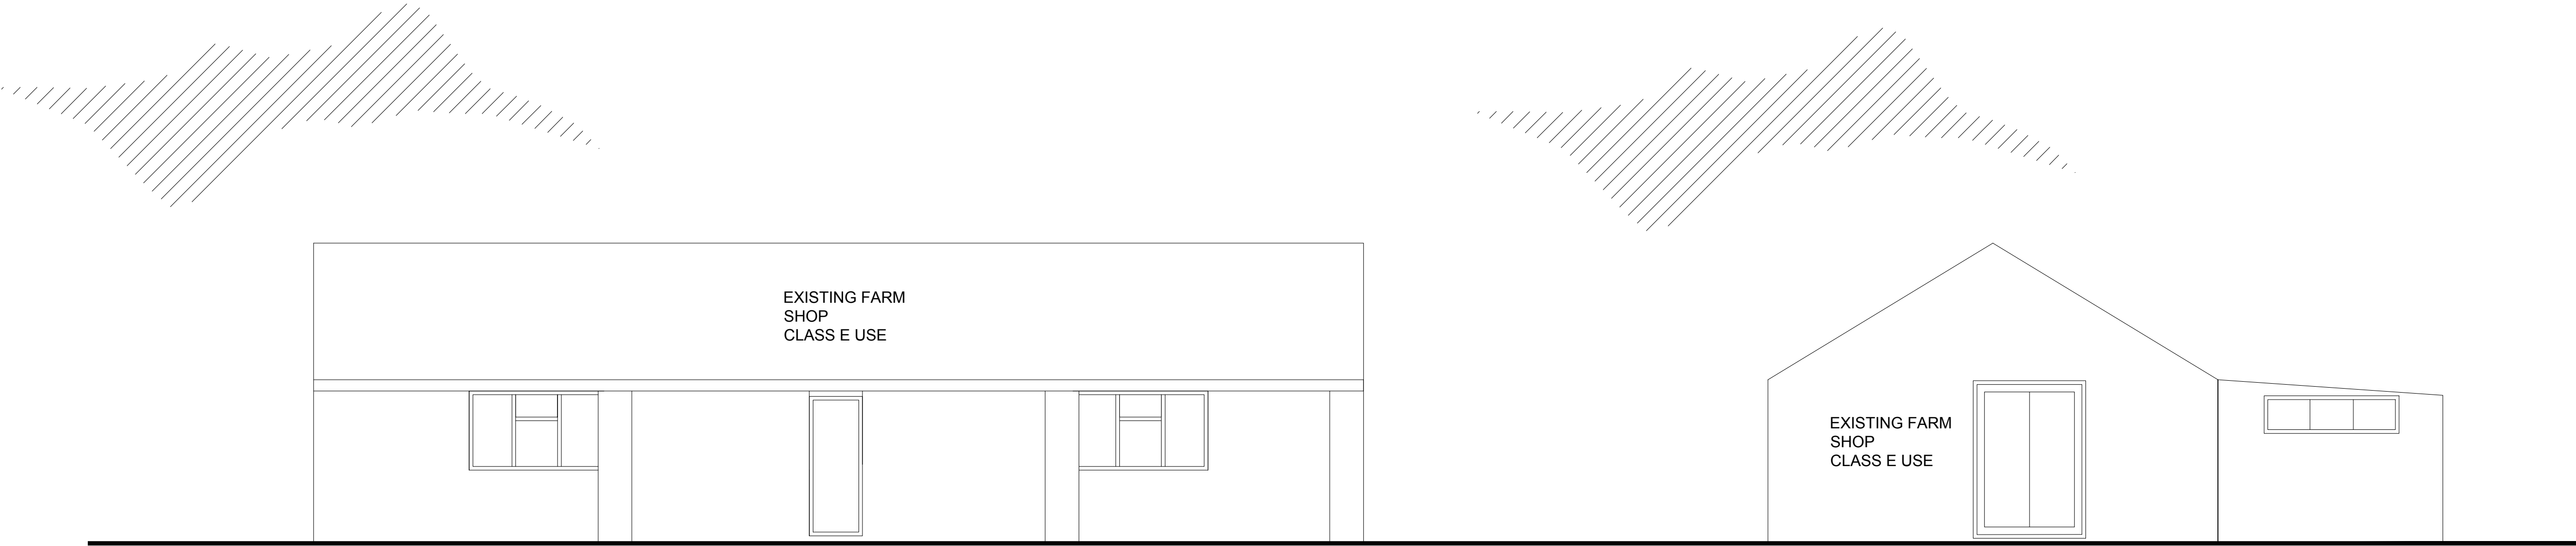


FRONT FACING

SIDE FACING

Kree8

MATTHEW LEWIS
Ba(Hons)Arch BArch PGDip Arch (Commendation) RIBA
CHARTERED ARCHITECT

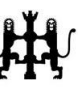RIBA 

Royal Institute of
British Architects

Kree8 Design & Build - The Glen - Cradley, Malvern WR13 5NR
T - 01886 884634 M - 07525439096 E - hello@kree8designbuild.com

Project Title:
PROPOSED MICROBREWERY, TAP ROOM

AT CRUMPTON HILL FARM
CRADLEY, MALVERN, WR13 5HP

Client:
Mr Stephens

Drawing Title:
Existing Elevations

File Number:	CHF1		
Drawn By:	MDL		
Checked By:	MDL		
Scale@A1:	1:50	Date:	7/2/24
Dwg No:	03	Rev:	-