






Existing front elevation

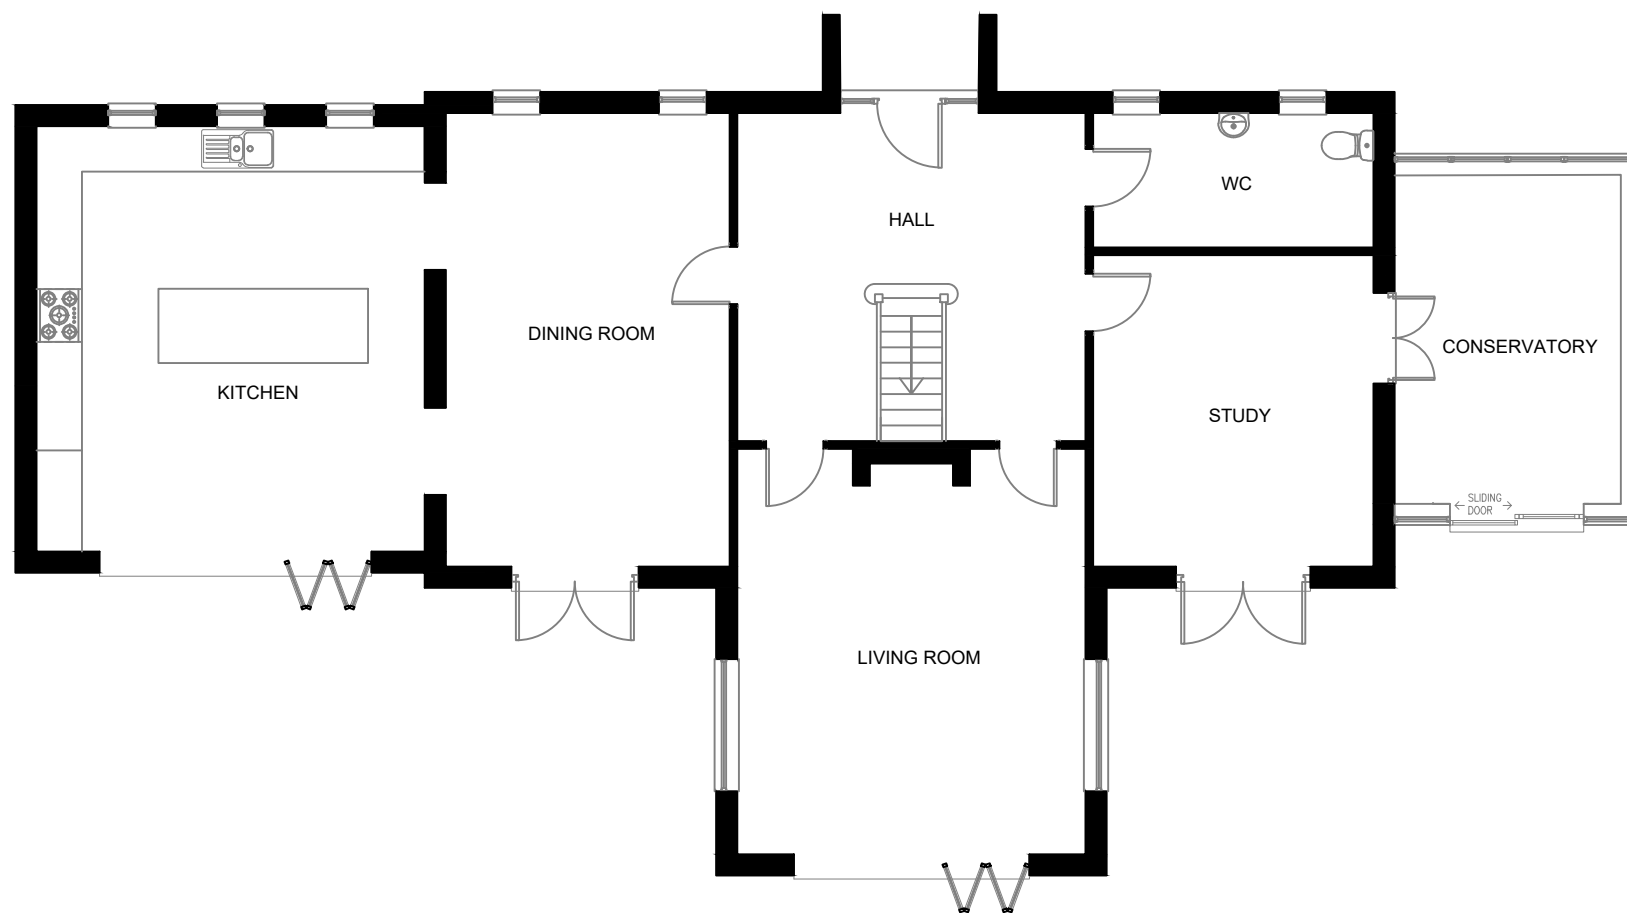

Existing side elevation

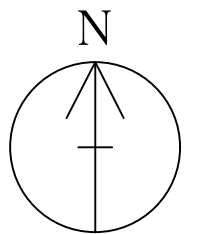

Existing ground floor plan

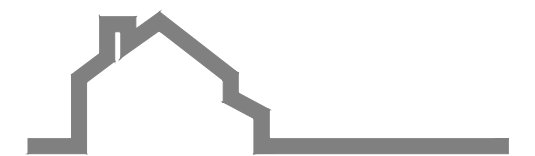

-

Courtfield House, Tyberton
Madley, Herefordshire

Existing Plans & Elevations

date	June 2024
status	Planning
scale	1:100@ A3

DES002

rev	-
-----	---