

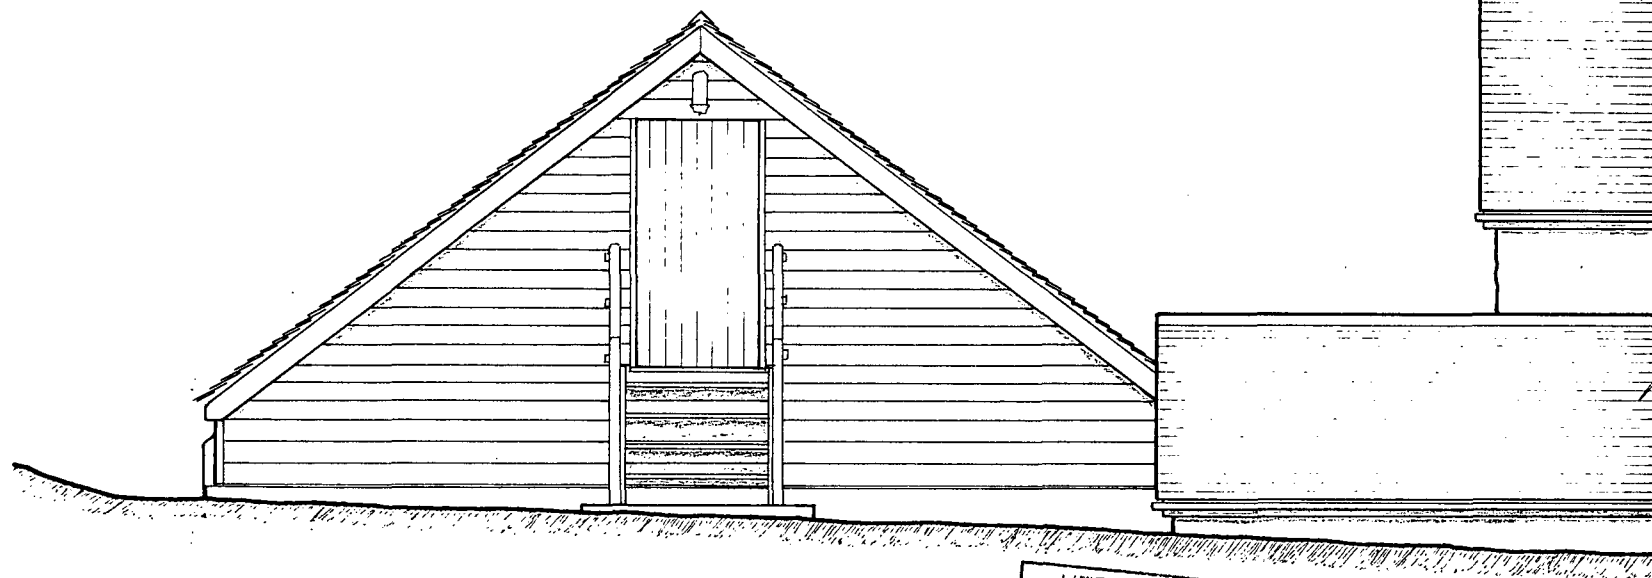


120329

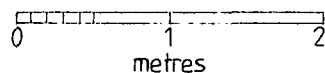

Northwest Elevation

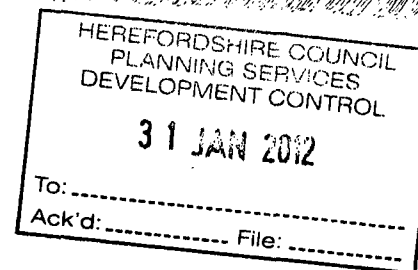

Survey of Garage at Upper Barn, Hoarwithy