
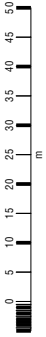
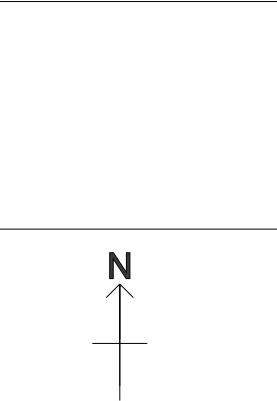


location plan

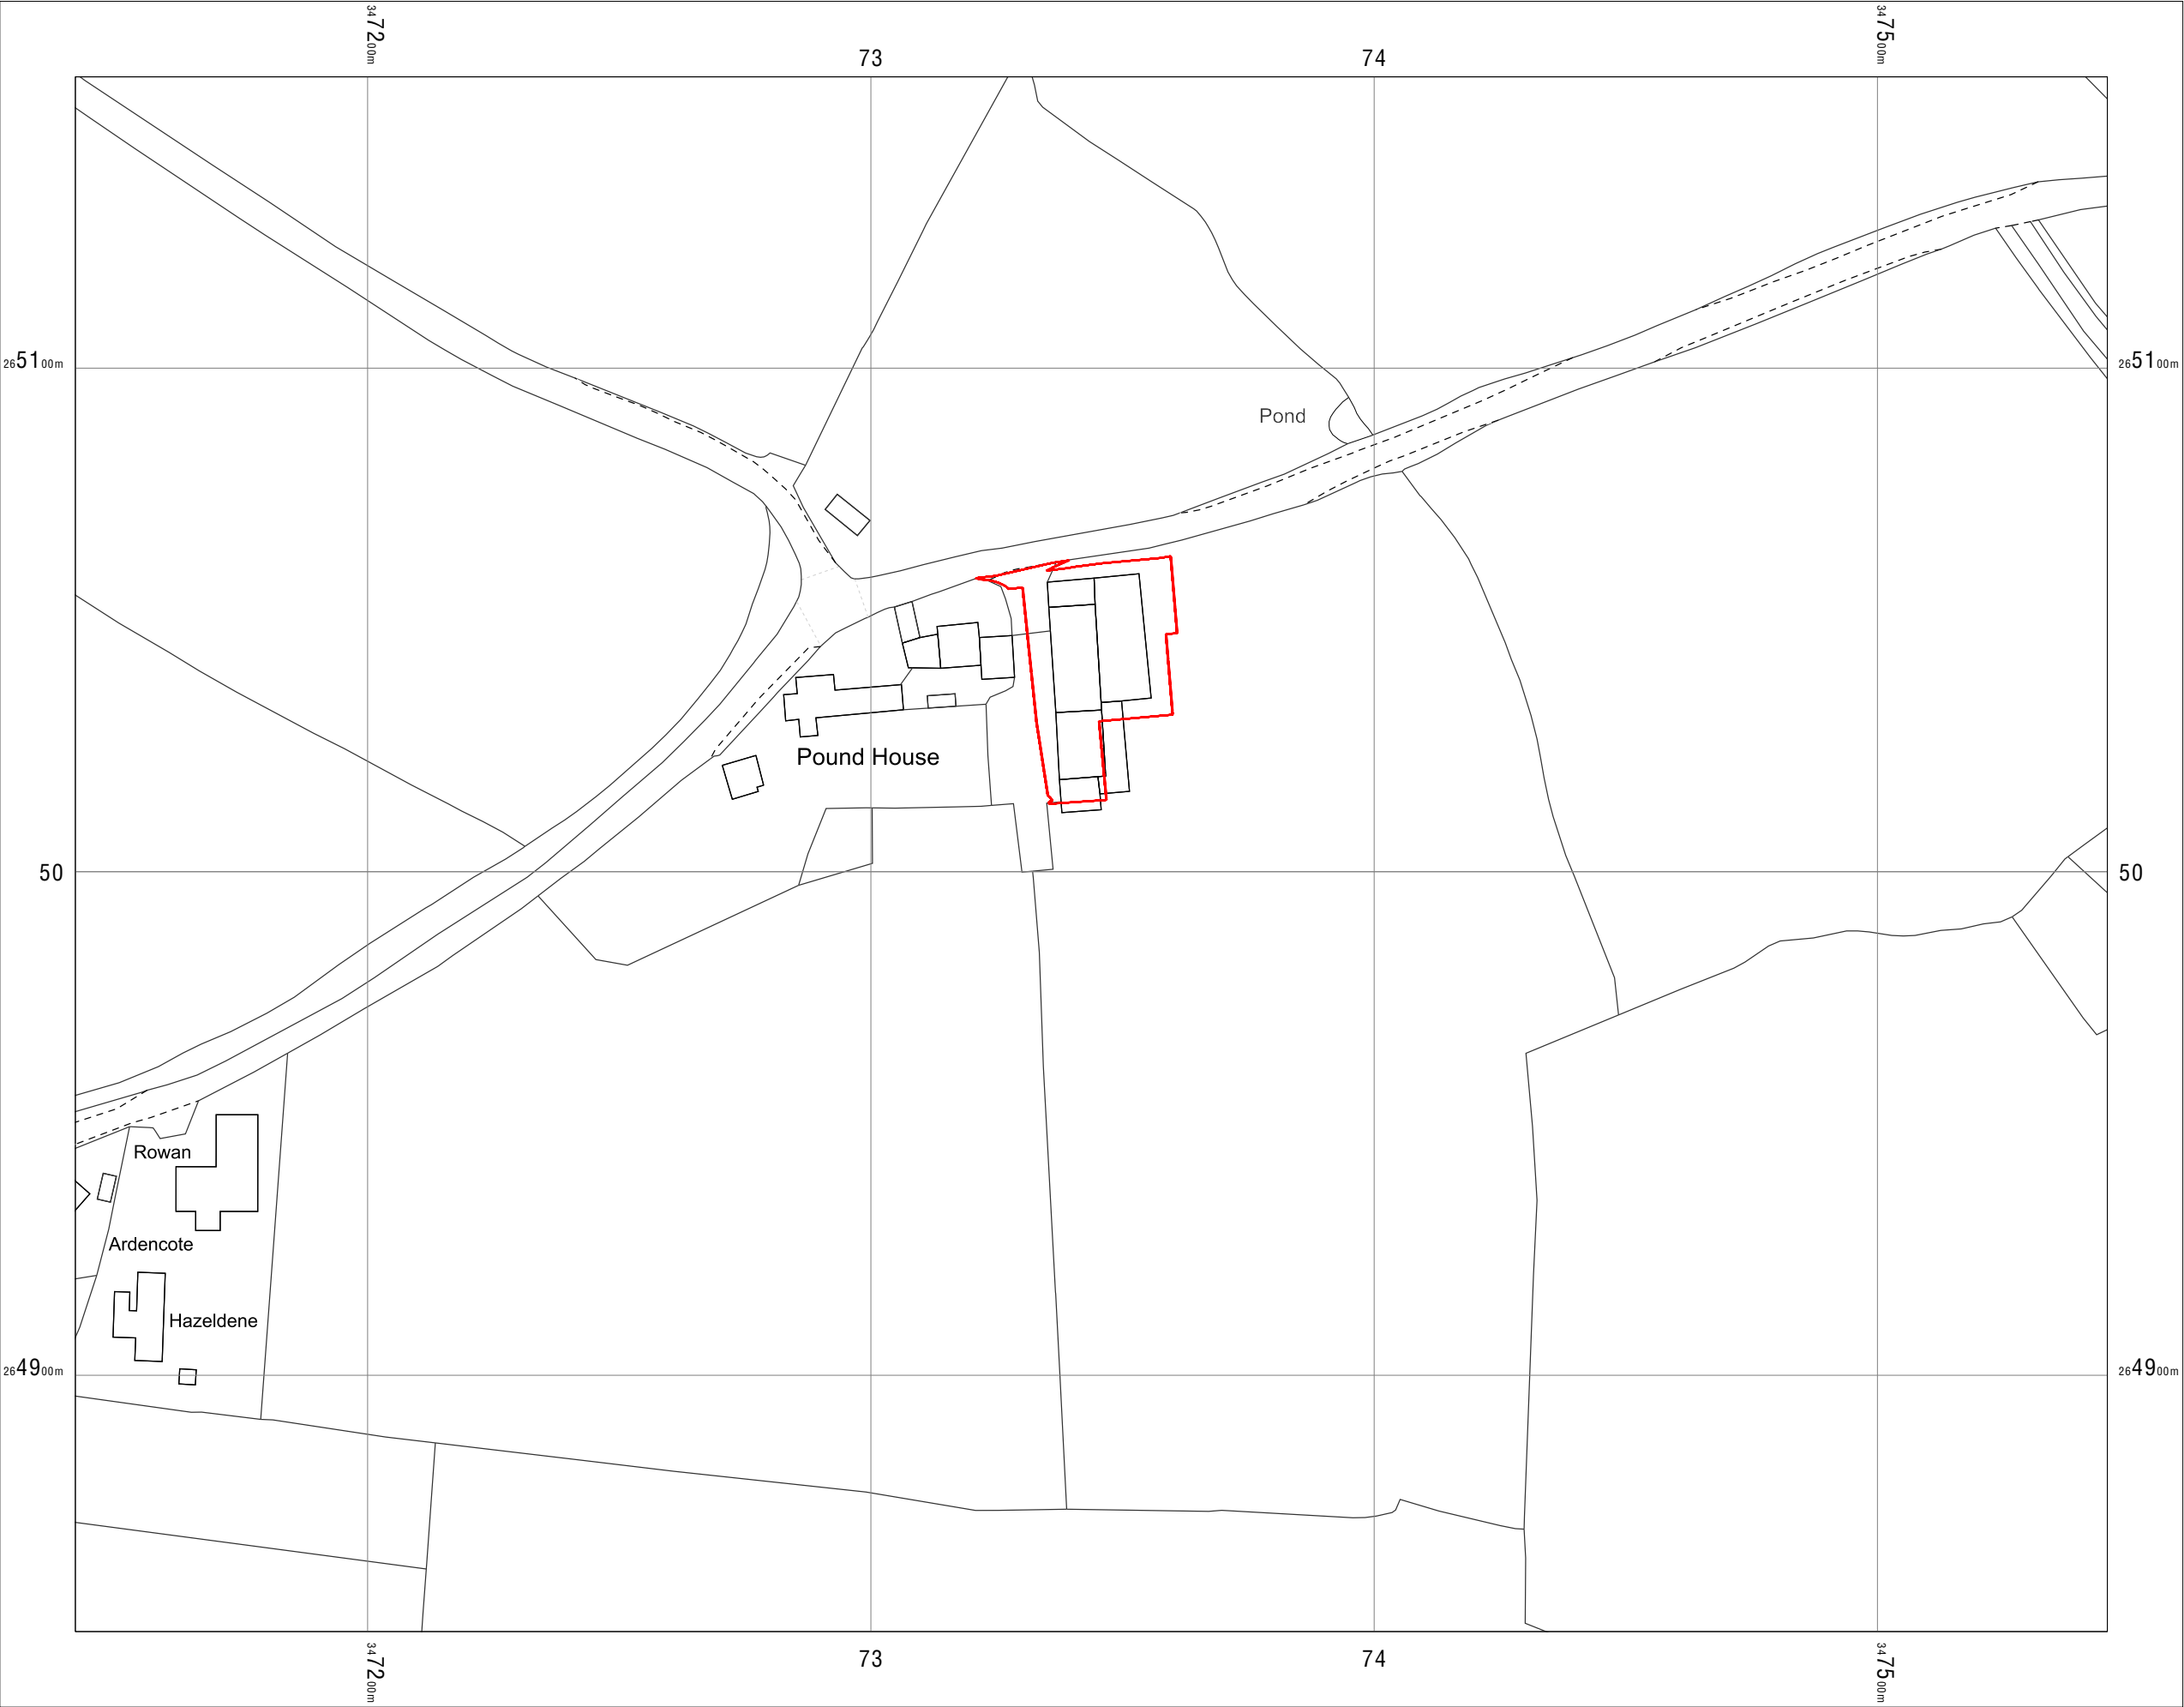

OS MasterMap 1250/2500/10000
scale
Friday, June 14, 2024, ID:
HMC-01170302
www.themapcentre.com

1:1250 scale print at A3, Centre:
347344 E, 265003 N

©Crown Copyright Ordnance
Survey. Licence no. 100018971

