



**Notes**  
Check this drawing is the latest revision.  
Do not scale from this drawing.  
Do not use the information on this drawing without checking all dimensions on site.  
Do not use any areas indicated for either valuation, purchase, sale or any other form of legally binding contract.  
Do not reproduce any part of this drawing without prior written consent.

**Designer's hazard identification**  
It is assumed that all works will be undertaken by a competent contractor working, where appropriate, to an approved method statement. In addition to the hazards typically associated with the types of construction detailed on this drawing, any known abnormal hazards specific to this drawing have been identified.

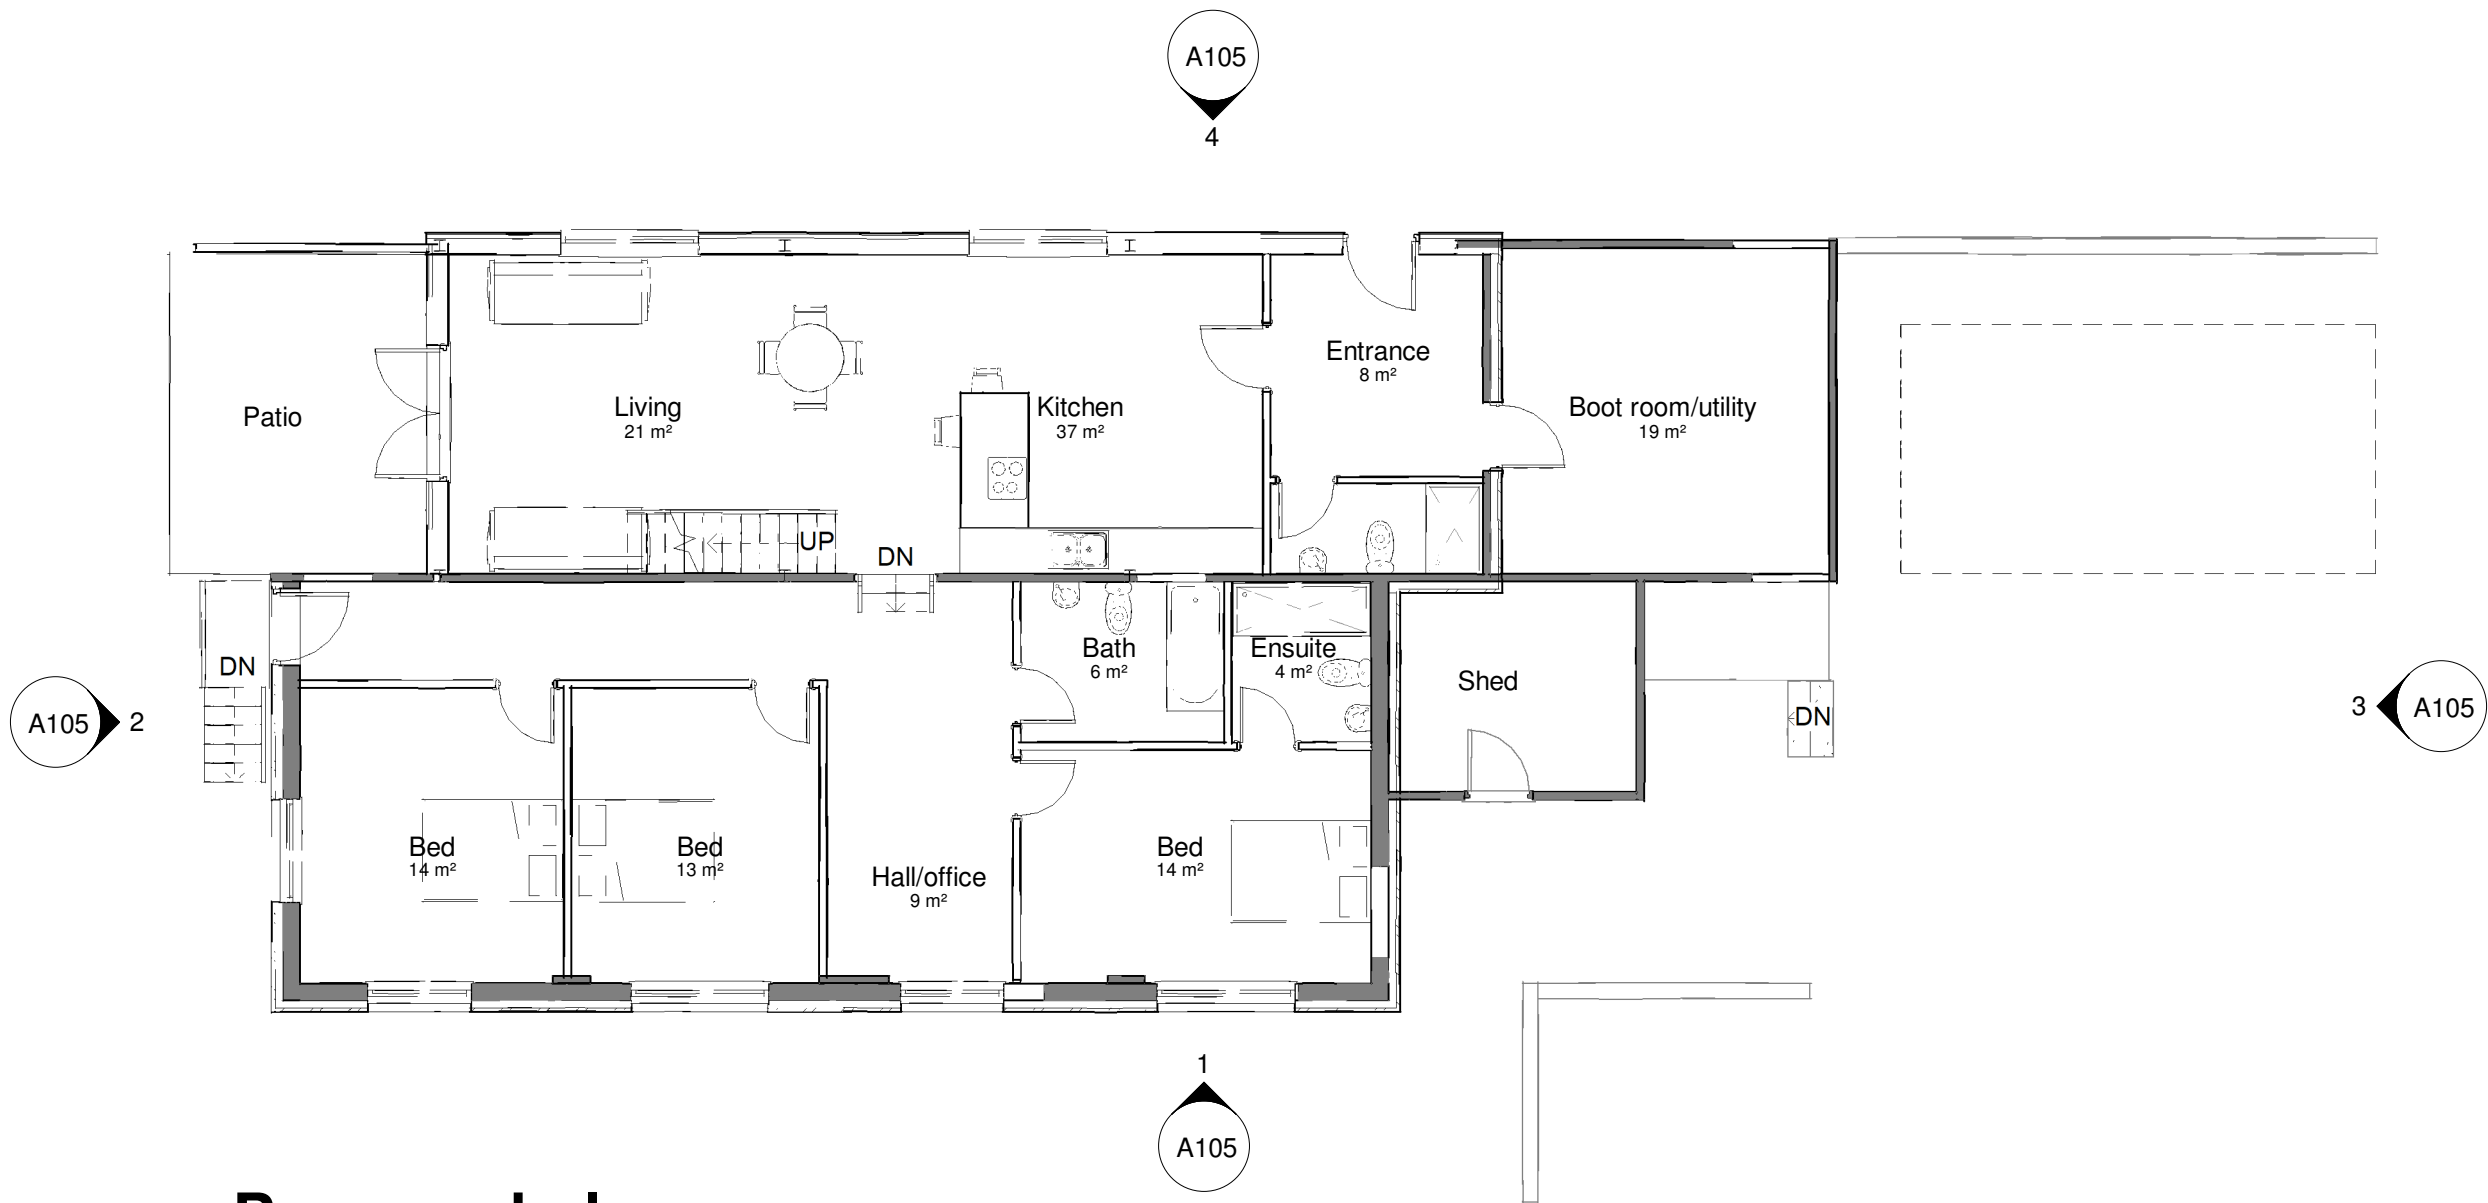

**1 Proposed plan**  
1 : 100

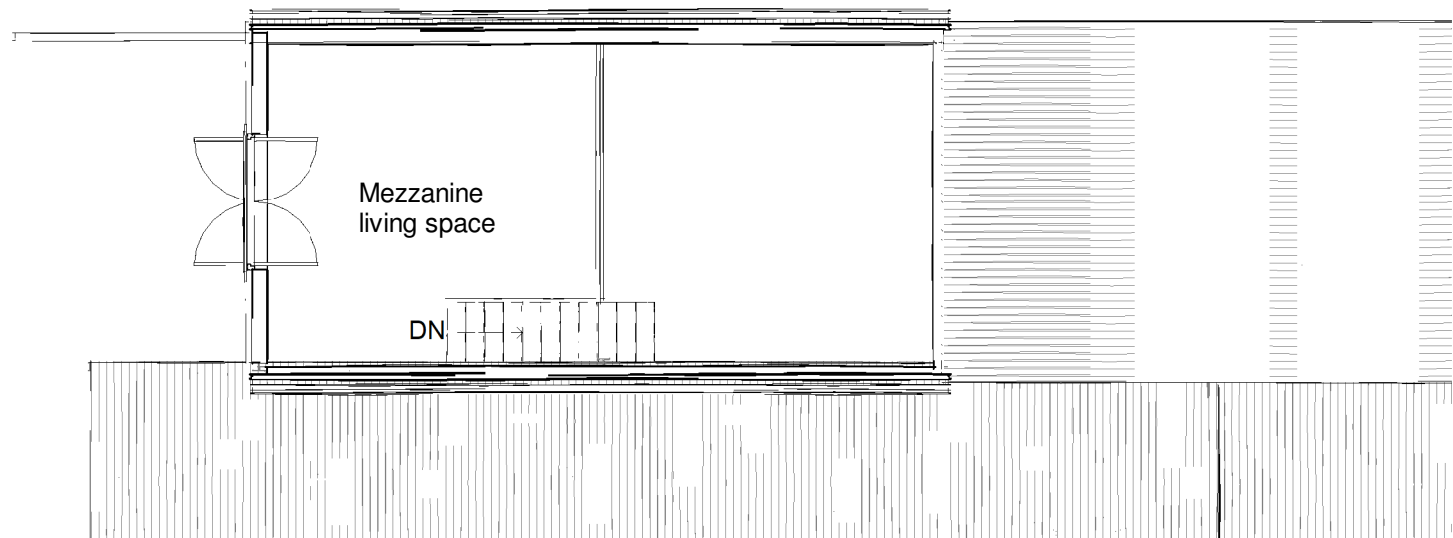

**2 Mezz' Proposed**  
1 : 100

Greenleaf Architecture  
Rough Farm  
Garway Hill  
HR2 8HD  
www.greenleafarchitecture.co.uk

Project	Two Brooks Barn, Marlas		
Client	Elicia Lewis		
Dwg Title	Proposed plans		
Dwg no.	257	A103	Revision
Scale	1 : 100 @ A3	Date	Sept 2022

