



VIEW ALONG WEST STREET FACING EAST



VIEW ALONG WEST STREET FACING WEST



REAR VIEW FROM SUCKLEY LANE

PROJECT FORMER CARPET WAREHOUSE
WEST STREET PEMBRIDGE

CLIENT FLINT-FOWLER

DRAWING PROPOSED PLANS



SCALE	1:100@A3	DATE	10/10
DRAWING NO	5806/01	REVISION	

jbd

MORTIMER HOUSE,
HOLMER ROAD,
HEREFORD HR49TA
T 01432 276323
F 01432 352718
E jbdhereford@yahoo.co.uk

N / 1 0 2 7 6 7 / F
N / 1 0 2 7 7 1 / C
architects

LEA HOUSE,
3, LANSDOWNE CRES,
WORCESTER WR38JE
T 01905 611667
F 01905 610057
E jbdworcester@yahoo.co.uk

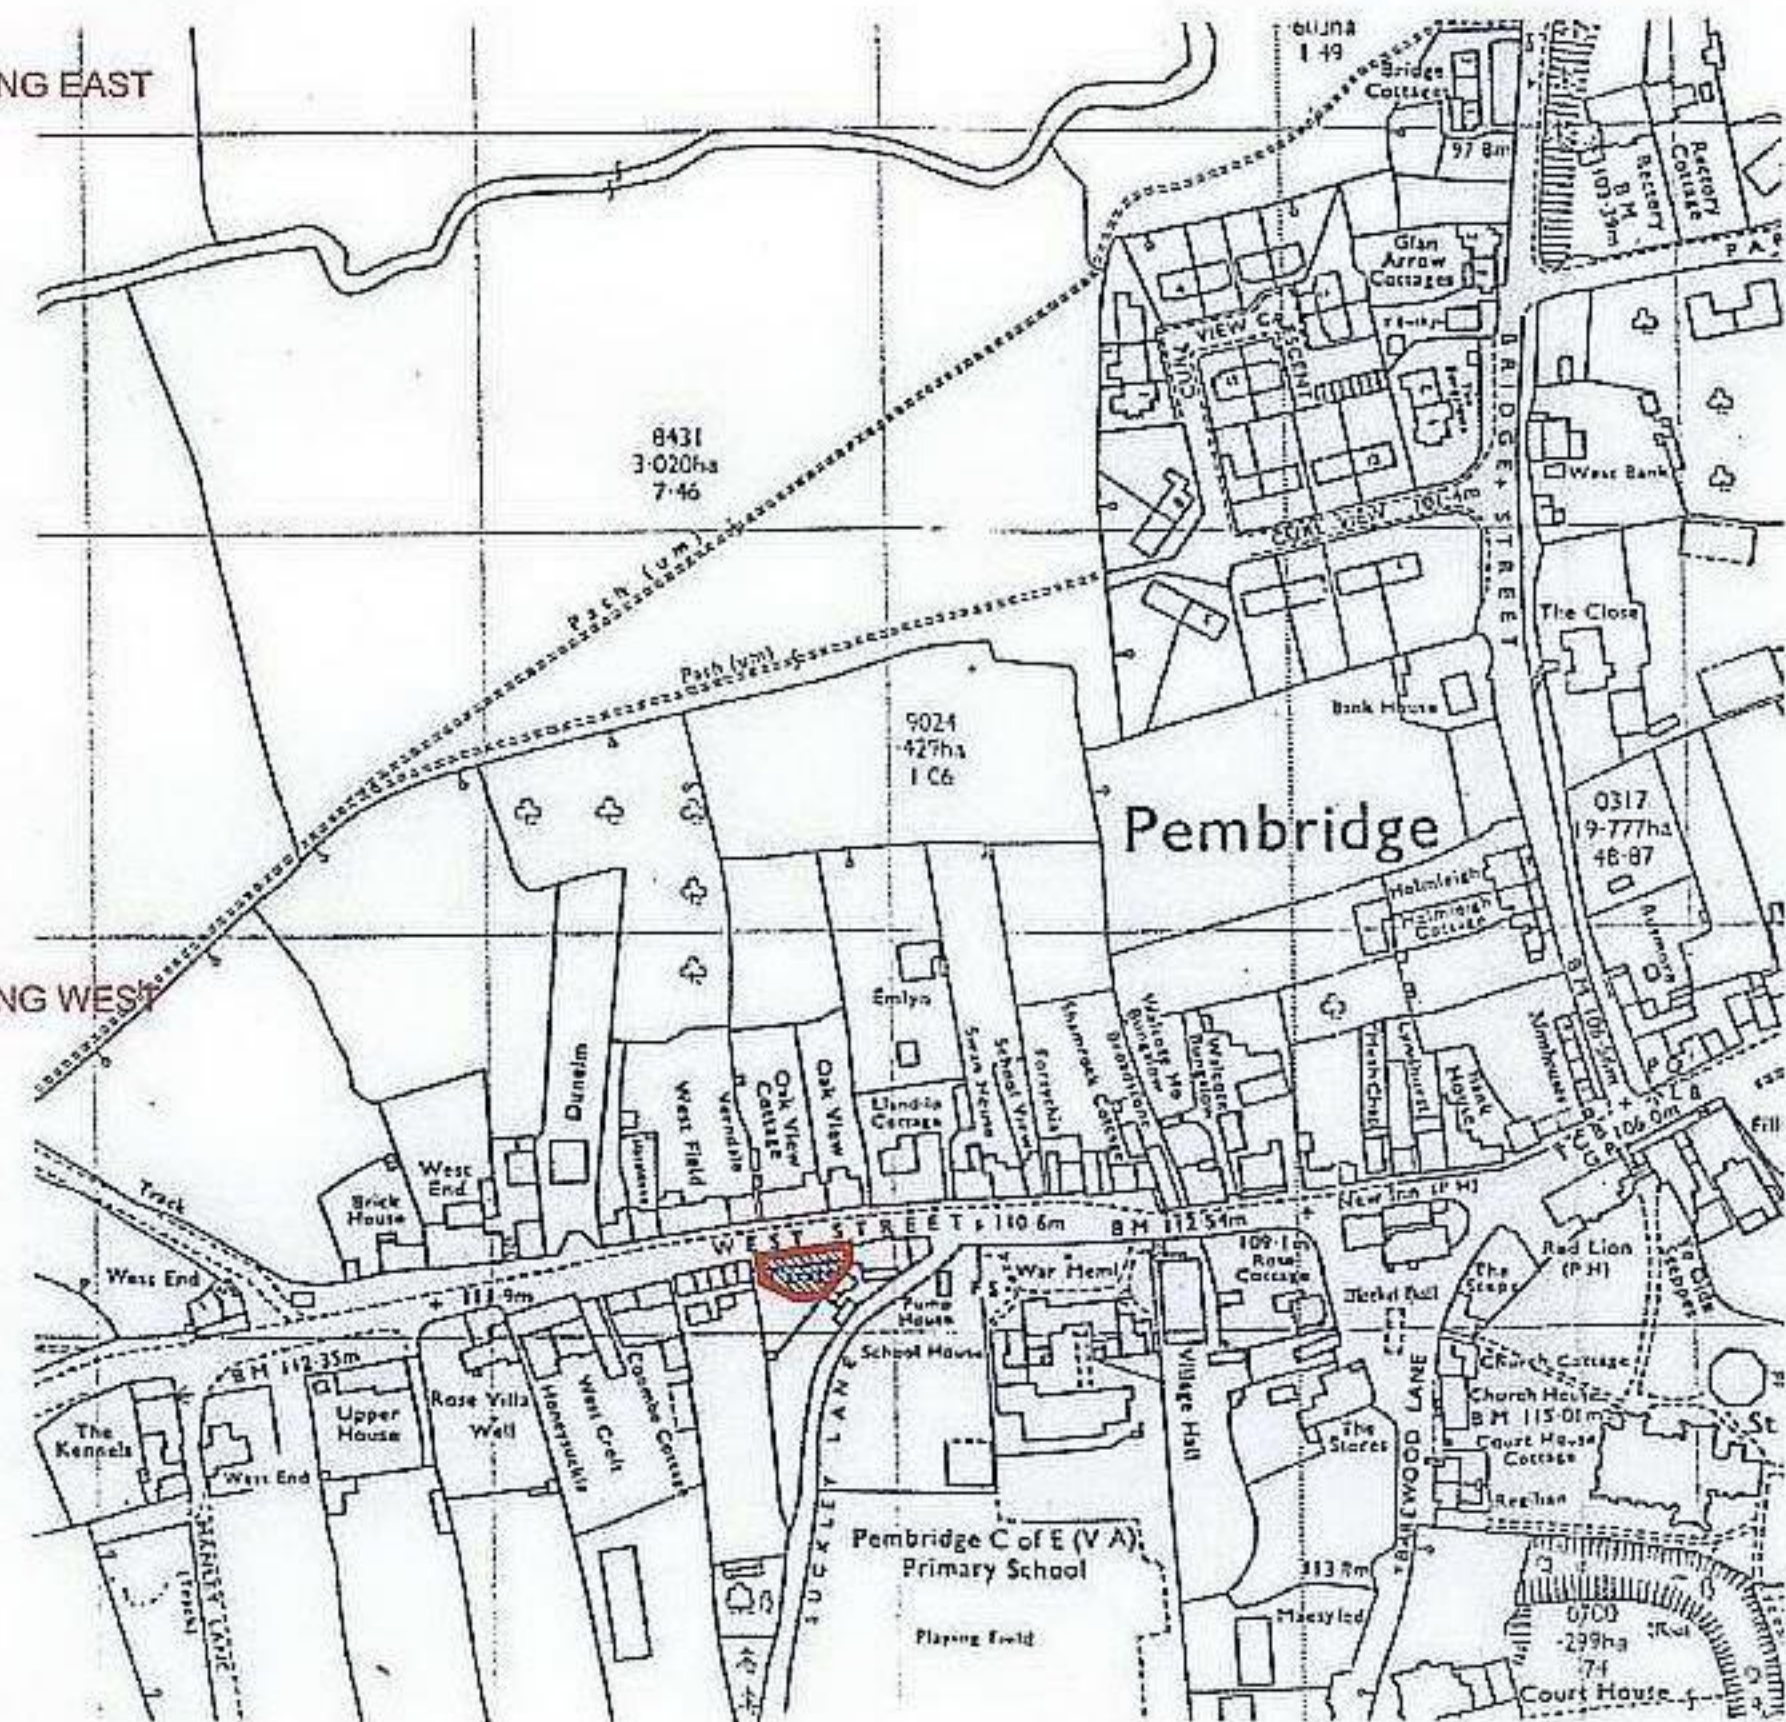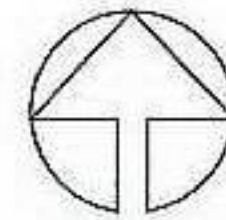

LOCATION PLAN 1:2500

25 OCT 2010