


NOTES:

This drawing is the copyright of PLAN Design Landscape Architects Ltd. It must not be copied or reproduced without written consent. Only figured dimensions are to be taken from this drawing. All contractors must visit the site and be responsible for taking and checking all dimensions related to the works shown on this drawing.

This drawing defines the design intent and finishes only. Refer to the General Designers information for detail information and to the Engineers specification for construction build up. Sub-base, retaining walls and foundations are illustrative only and should be agreed with the engineer/others. All dimensions nominal.

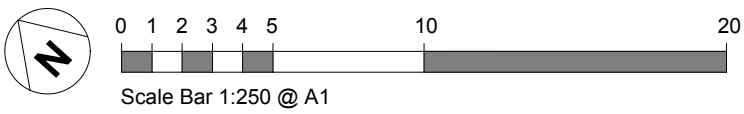

KEY

- Existing Trees Retained**
Refer to the Arboricultural Impact Assessment by Bearwood Associates Ltd.
- Proposed native tree planting with woodland wildflowers beneath**
Refer to the Soft Landscape Plan, drawing reference: PLA 0089 DD 300.
- Proposed tree planting**
Refer to the Soft Landscape Plan, drawing reference: PLA 0089 DD 300.
- Stabilised Chippings - Turning Area**
Pink / red natural stone of local provenance.
Size: 6-14mm aggregate
Reinforced plastic grid paving.
Build-up and kerbing to engineers specification.
- Permeable Paving**
Permeable concrete block paving with natural stone aggregate surface.
Colour: pink and light grey
- Proposed Accessible Parking Bays**
3no. total.
- Natural Stone Setts to Raised Ramp**
Size: 100 x 100mm
Colour: mid grey
- Self Binding Gravel Paths**
Colour: red
- High Quality Composite Decking**
Colour: mid brown.
- Road Surface**
Permeable Tarmacadam.
To engineer's specification
- Pedestrian Footpath**
Pedestrian grade tarmacadam.
To engineer's specification
- Loose Chipping Path**
Pink / red natural stone of local provenance.
Size: 14mm aggregate
- Proposed FSC UK sourced hardwood sleeper steps**
- Proposed FSC UK sourced hardwood sleepers.**
To form grass seating terrace - providing views towards the proposed 3G pitch.
- Herbaceous Perennial & Shrub Planting**
Refer to the Soft Landscape Plan, drawing ref: PLA 0089 DD 300.
- Proposed Biodiverse Native Hedgerow**
Refer to the Soft Landscape Plan, drawing reference: PLA 0089 DD 300.
- Wildflower Meadow**
Refer to the Soft Landscape Plan, drawing ref: PLA 0089 DD 300.

R03	31.01.25	Issued for Planning	JD	HB
R02	31.07.24	Stage 3+ Issue	CM	JD
R01	03.07.24	Planning Issue	CM	JD
R00	30.05.24	Draft Issue for Coordination	CM	JD
Revision	Date	Description	Drawn	Ch'd

PLAN Design Landscape Architects Ltd.
www.plan-design.co.uk
t: 07557140477 | 07760190496
e: jack@plan-design.co.uk | holly@plan-design.co.uk
Client

Grow Local & Belmont Wanderers

Project
The Southside

Drawing Title
Illustrative Landscape Plan

Date: 17.05.24	Scale: 1:250 @ A1	Drawn by: JD	Ch'd by: CM
-------------------	----------------------	-----------------	----------------

Status:
Planning

Drawing Number:
PLA 0089 DD 001 R03

PLAN