




HEREFORDSHIRE COUNCIL
PLANNING SERVICES
DEVELOPMENT CONTROL
16 MAR 2019
To:
Ack'd: File:

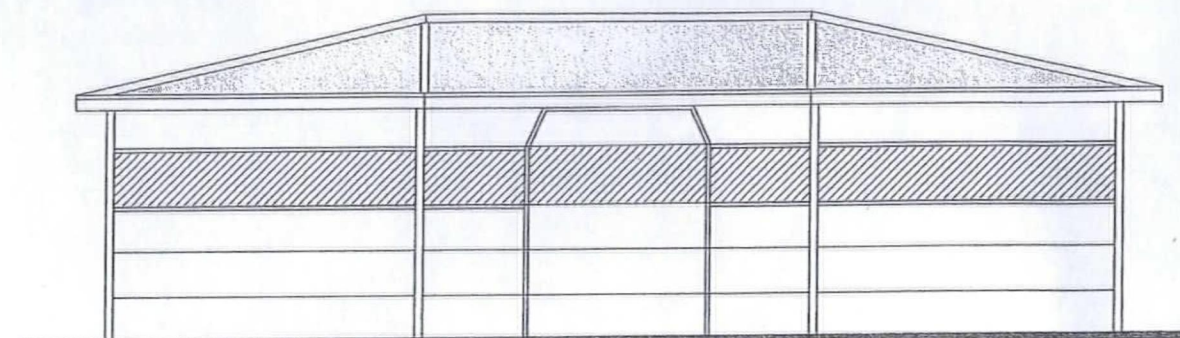

Elevation

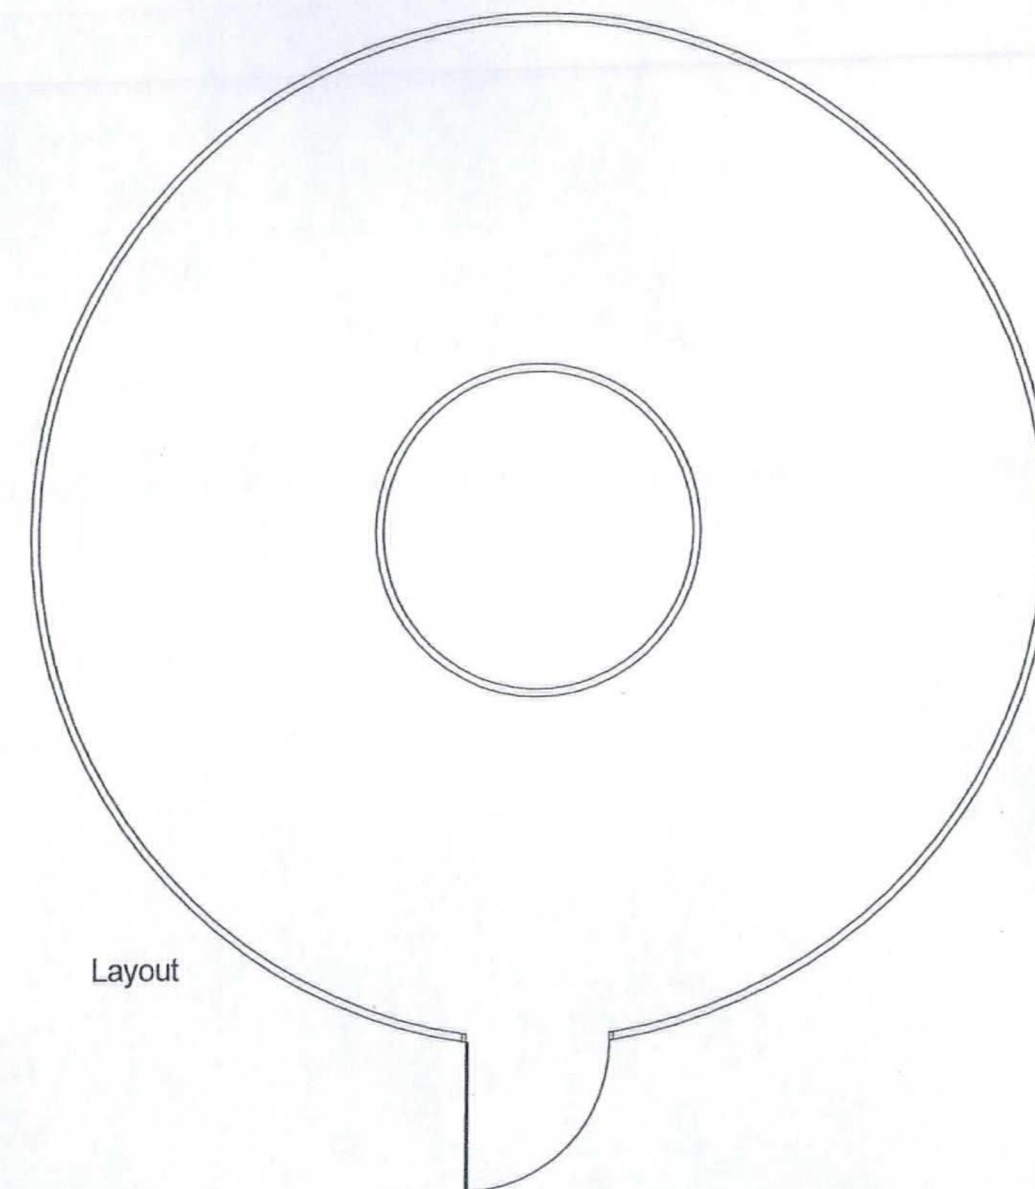

Layout

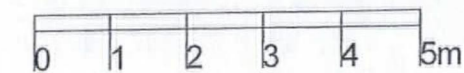

Willis & Co.

Chartered Town Planners
30 The Causeway, Chippenham, Wiltshire, SN15 3DB.
Telephone: 01249 444975 Facsimile: 01249 655556
Email: Willisplan@aol.com

Client: Mr T. Lacey.
Title: Sapsess Farm, Woolhope, Herefordshire.
Elevations and layout of horse walker.

Scale: 1:100 @ A3 Date: January 2018 Drawing no: DWG 5

This drawing is copyright and may not be reproduced, in whole or part, without the express consent of Willis & Co.