





REAR

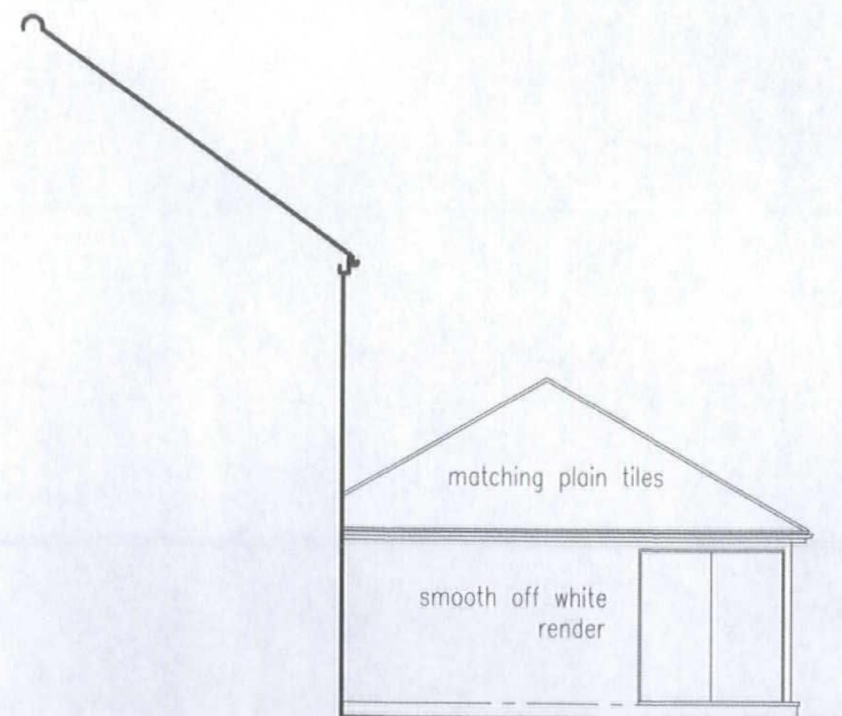

SIDE

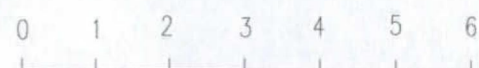

SIDE

1:100 scale @ A1

CLIENT: MR & MRS N ELSBY	DATE: AUG 2018
PROJECT: COTHARS FARM GORSLEY	SCALE: 1:100
TITLE: ELEVATIONS - PROPOSED 2	DRAWING NO: 1736/8

4 DENMARK DRIVE SEASIDE CHESTER CHESHIRE CH16 7DB
TEL: 01291 824306 MOB: 07002 747122

