



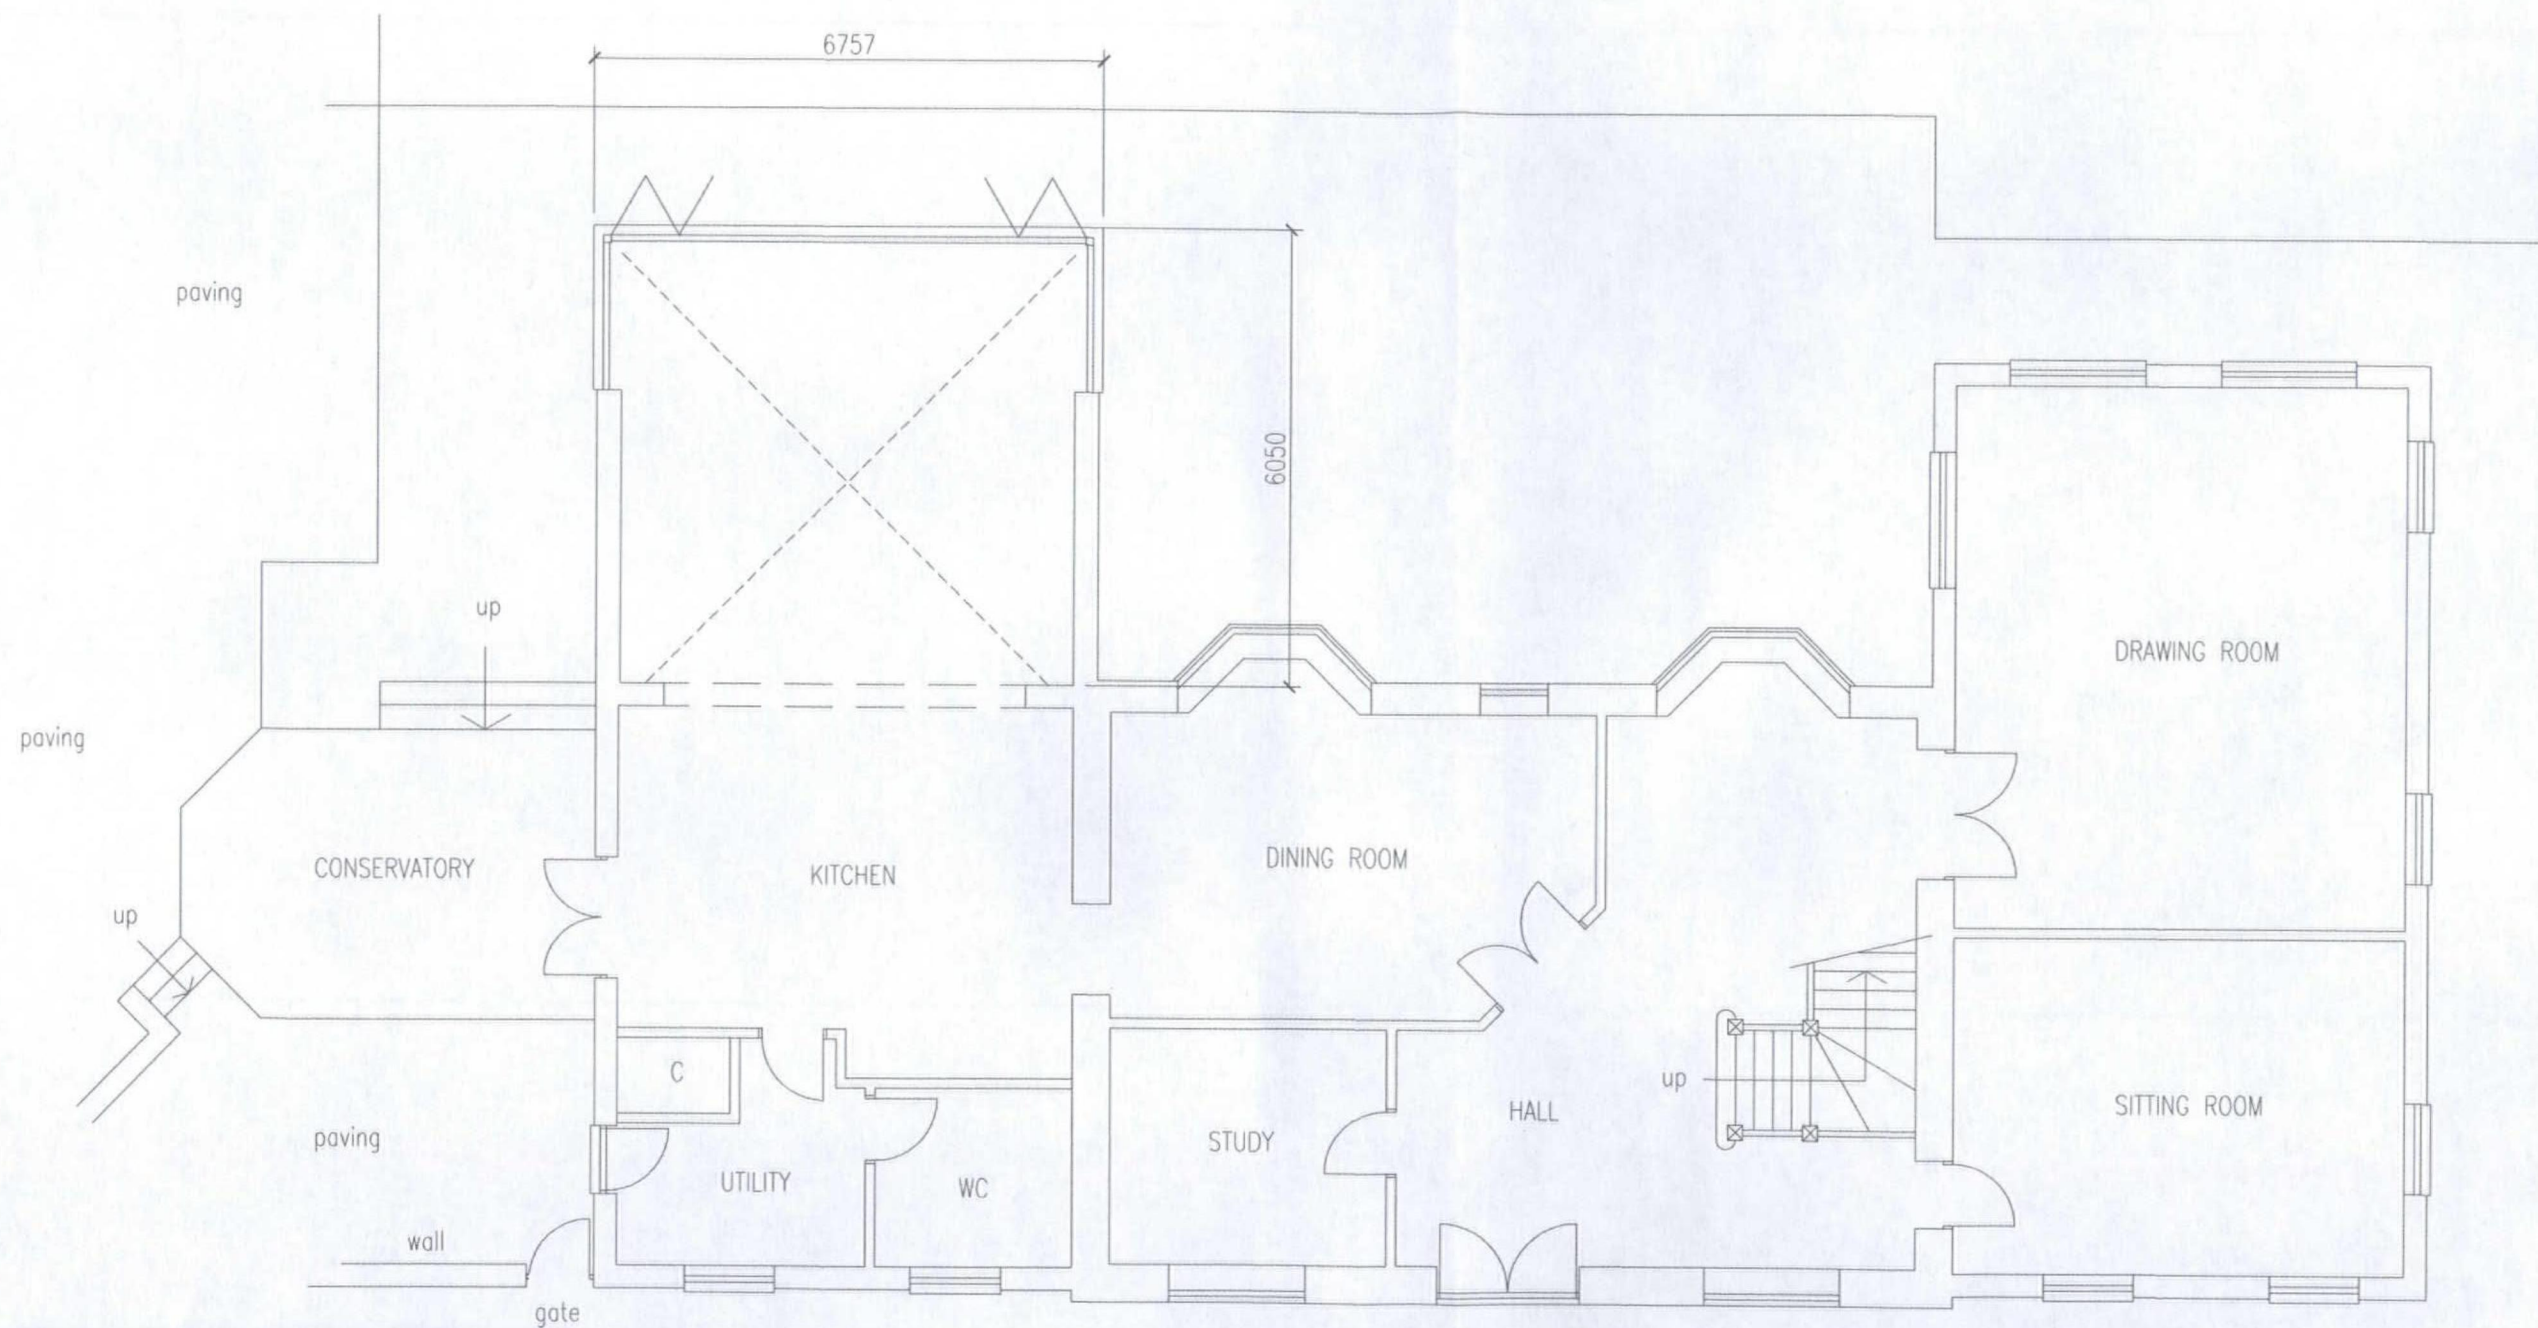

GROUND FLOOR

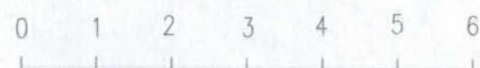

1:100 scale @ A1



CLIENT: MR & MRS N ELSBY	DATE: AUG 2018
PROJECT: COTHAR'S FARM GORSLEY	SCALE: 1:100
TITLE: GF PLAN - PROPOSED	DRAWING NO: 1736/5

6 DENMARK DRIVE SEDWICK CHESTER CHESHIRE CH16 7BD
TEL: 01291 624306 MOB: 07802 747122

