

**Nick La Barre Ltd.**  
CHARTERED ARCHITECT

Easters Court, Leominster, Herefordshire HR6 0DE  
Telephone: 01568 619 740  
Email: info@nlbarchitect.co.uk

PROJECT:

Proposed  
New Dwelling

LOCATION:

**The Garden  
House** KINGSLAND

DRAWING:

Block Plans


SCALE: 1:500 at A3

DATE: October 2016


DRAWING NUMBER: 161062-1

REVISION:

Do not scale - use only figure dimensions  
© Copyright Reserved RIBA #

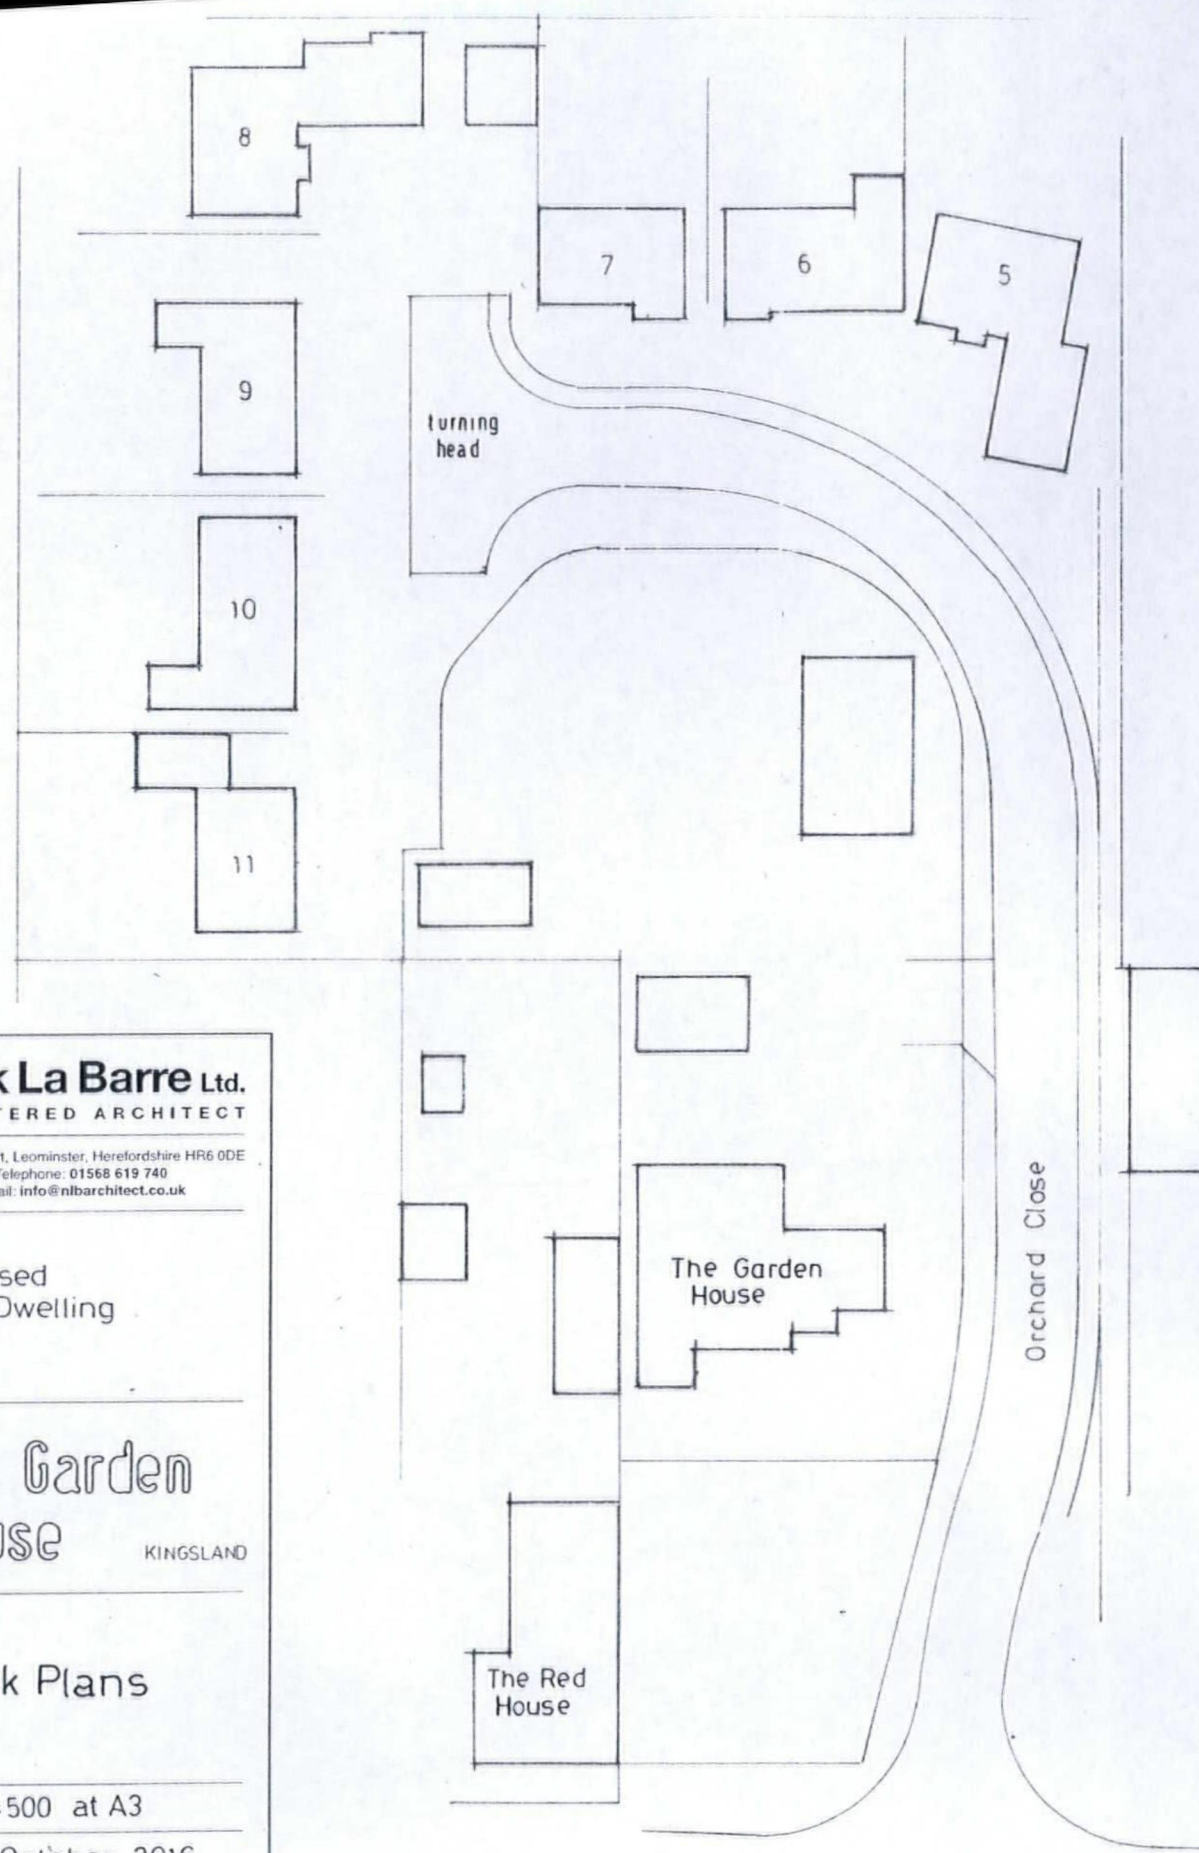

as existing

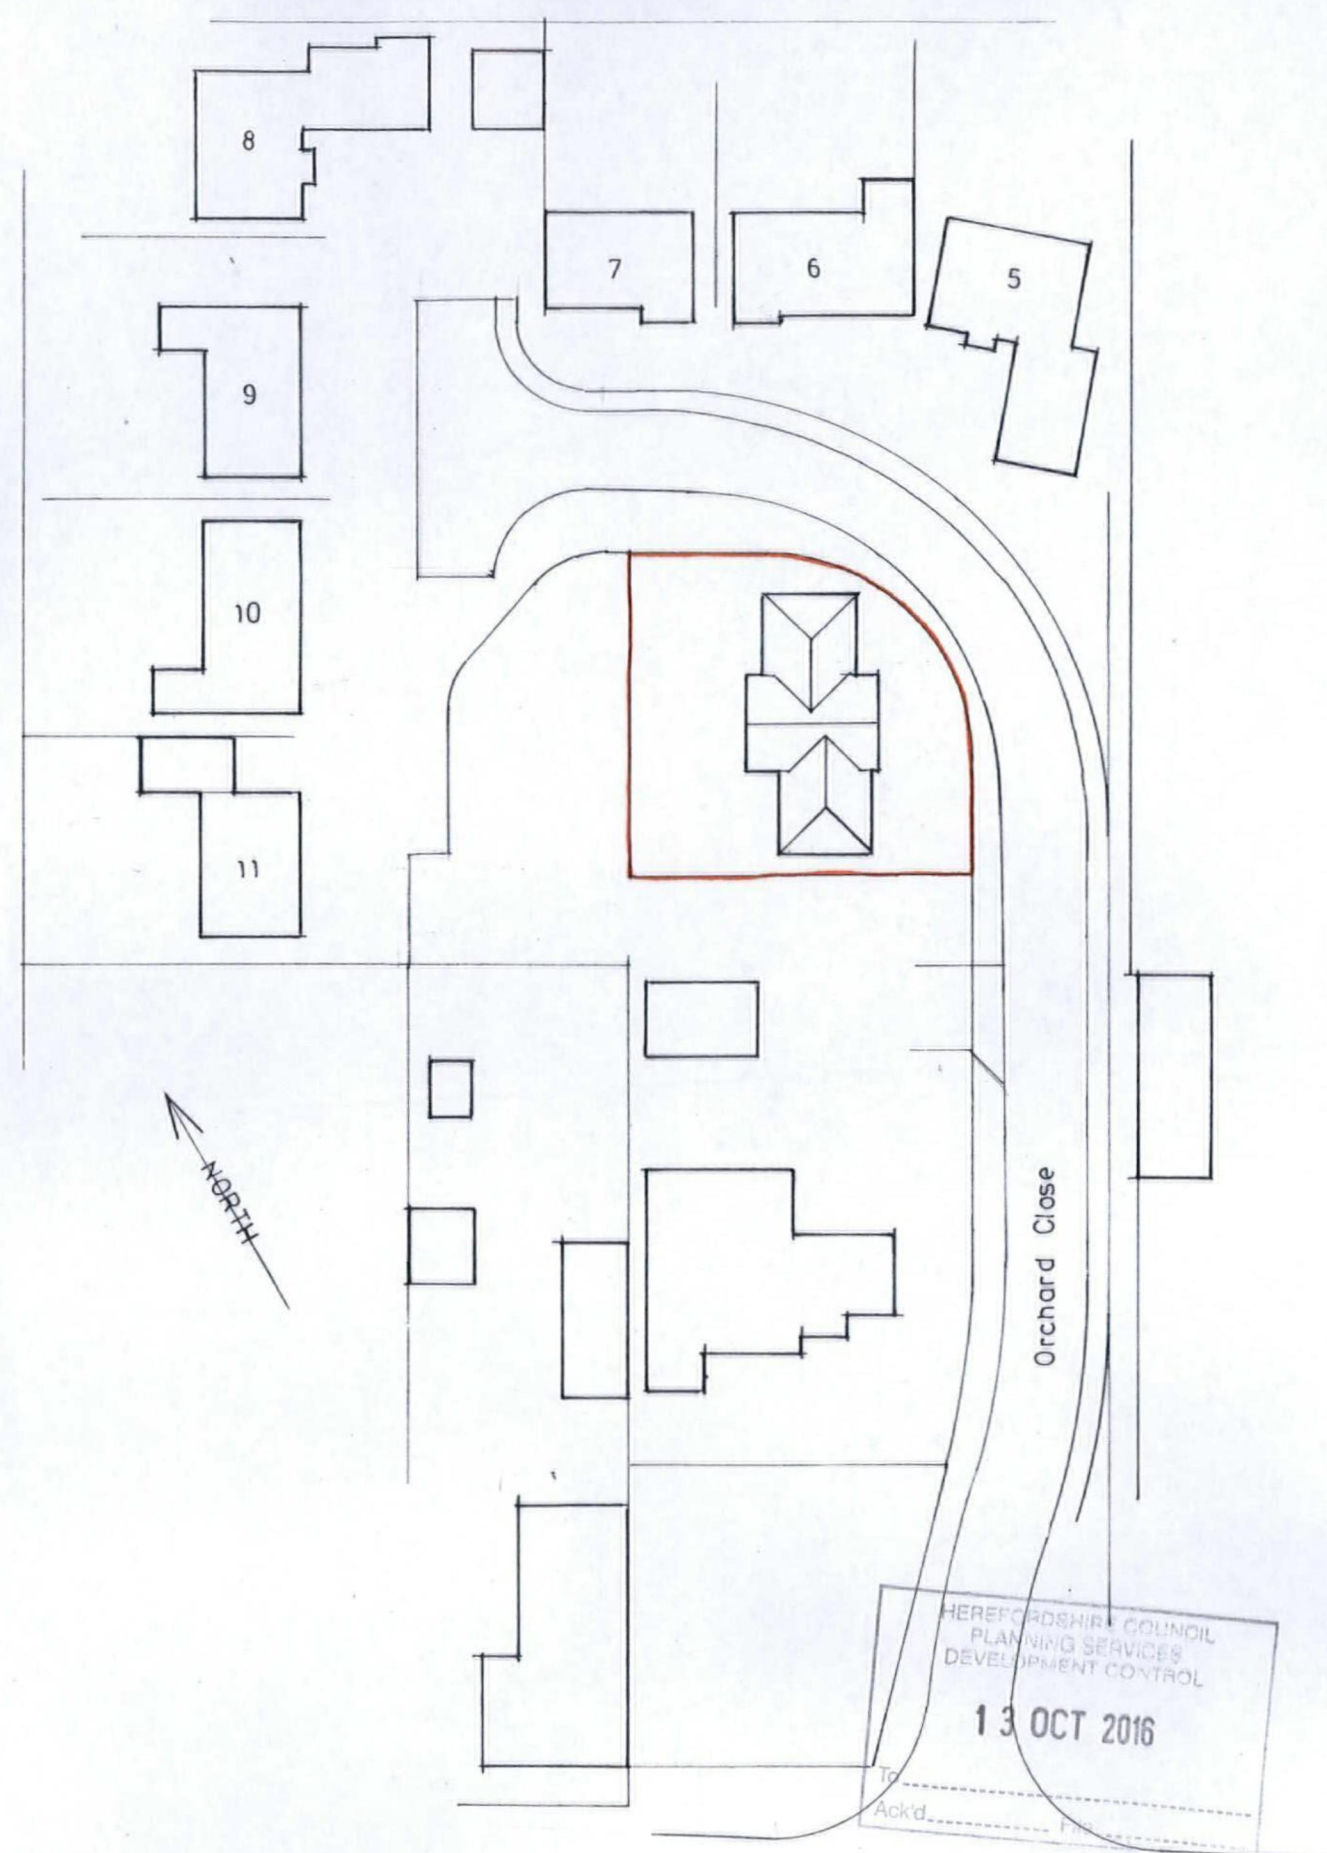

as proposed

