



ED0.06 External elevation
Scale: 1:10



ED0.06 - Head detail
Scale: 1:2

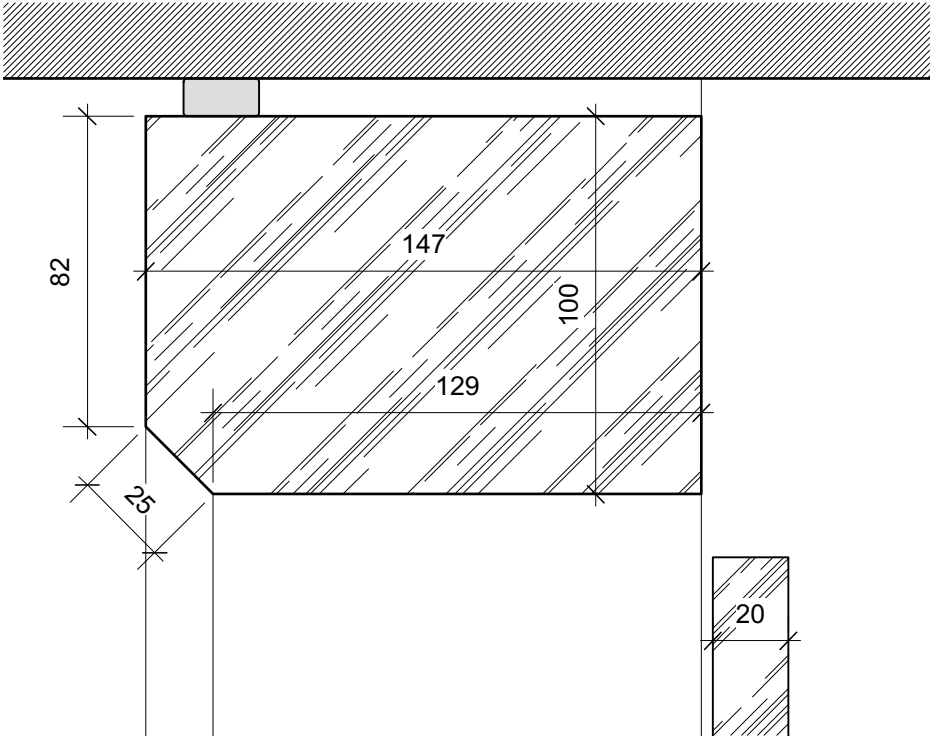

ED0.06 - Site photo

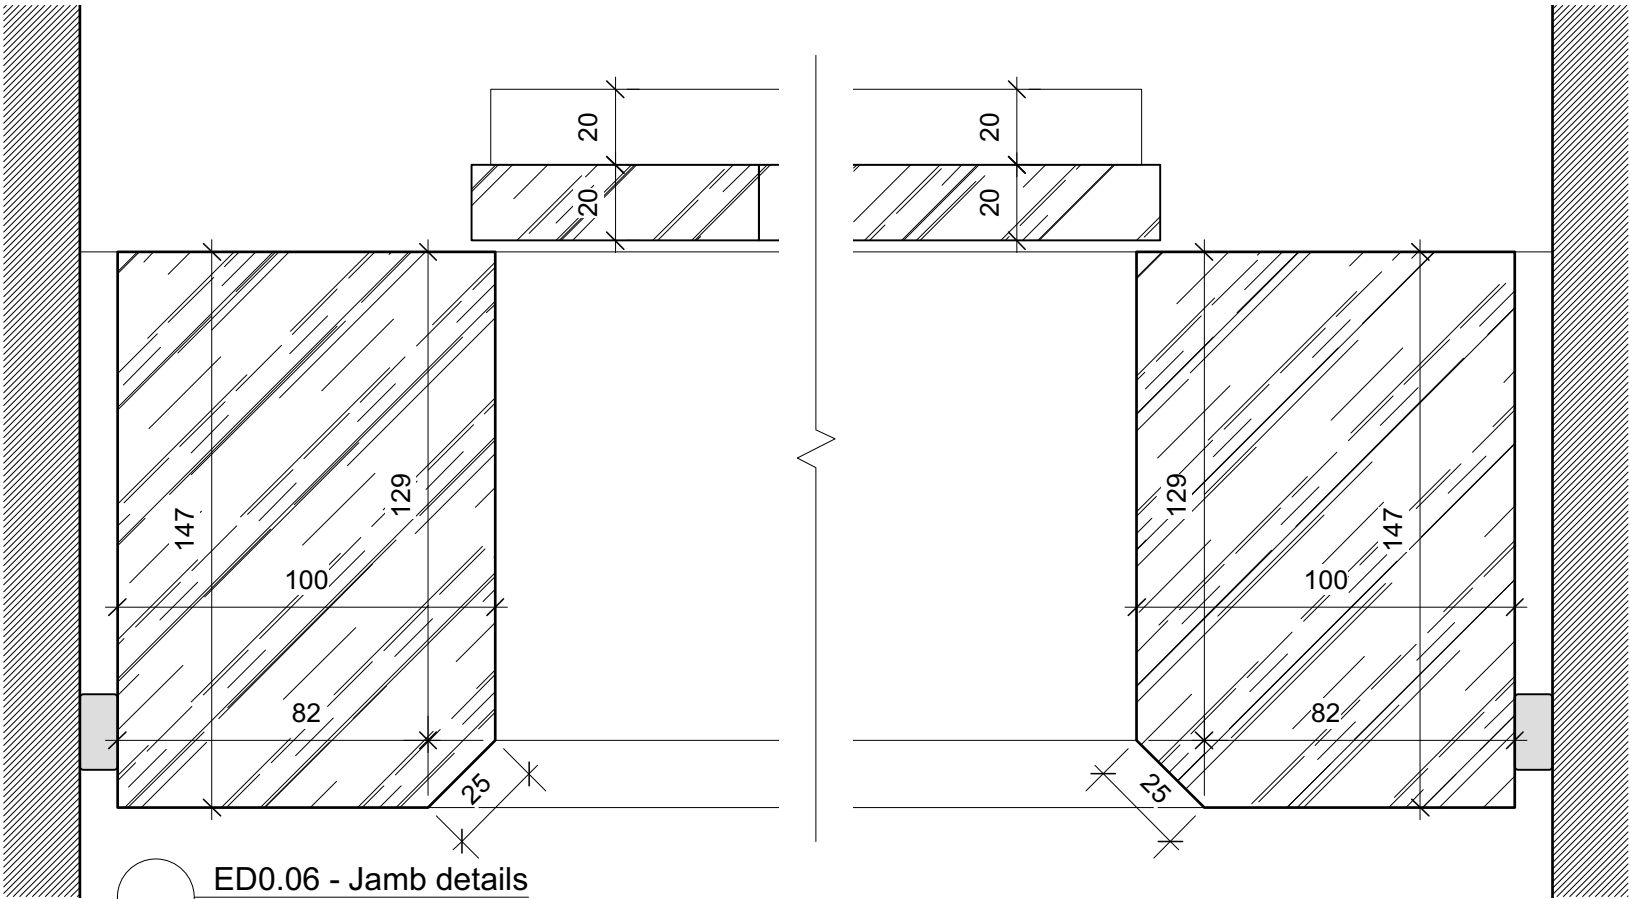

ED0.06 - Jamb details
Scale: 1:2

Rural Office for Architecture

Tel +44 (0) 1559 505008
www.ruralofficeforarchitecture.co.uk

14 King Street, Carmarthen, SA31 1BH

Registered company: 29 Arboretum Street, Nottingham, NG1 4JA
Company No. 6571136 / VAT No. 933 699381

revisions date revision notes general notes

| | | | | | |
|---|----------------------|-----------------|-------------|----------|------------|
| project | drawing title | scale | date | drawn by | checked by |
| Lower Ponthendre, Longtown, Herefordshire, HR2 0NY | Existing door ED0.06 | 1:2 & 1:10 @ A3 | 12.11.18 | KR | PR |
| client | drawing status | job no. | drawing no. | revision | |
| Tif Hunter | INFORMATION | 095 | 3023 | | |

Copyright: All rights reserved. This drawing must not be reproduced without permission. Only the original drawing should be relied upon. Contractors, subcontractors and suppliers must verify all dimensions on site before commencing any work or making any shop drawings. All shop drawings to be submitted to the architect prior to fabrication. This drawing is to be read in conjunction with the Architect's specification, bills of quantities / schedules, structural, mechanical & electrical drawings and all discrepancies are to be reported to the architect. Do not scale from this drawing. Dimensions are in millimetres unless otherwise stated.